


202300003954

B: 19 P: 5112
FILED FOR RECORD IN
HOLMES COUNTY, OH
ANITA HALL, COUNTY RECORDER
09/29/2023 02:10 PM
SMALL PLAT . 40.00
PAGES: 1

ORV 286 Pg 6590

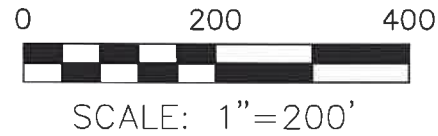

- 5/8" REBAR FOUND
UNLESS OTHERWISE NOTED
- 5/8" REBAR SET WITH I.D. CAP
I.D. CAP MARKED "BAKER
SURVEYING LLC"

BASIS OF BEARINGS FROM
OHIO STATE PLANE COORDINATE
SYSTEM, NORTH ZONE, N.A.D. 83,
2011 ADJUSTMENT

REFERENCES

- O.R. VOL. 258 PAGE 6415
- PLAT VOL. 3 PAGE 91
- PLAT VOL. 3 PAGE 64
- PLAT VOL. 10 PAGE 721
- PLAT VOL. 11 PAGE 132
- PLAT VOL. 12 PAGE 23
- PLAT VOL. 19 PAGE 986
- PLAT VOL. 19 PAGE 4340
- PLAT VOL. 19 PAGE 2190



I CERTIFY THIS SURVEY TO BE CORRECT
TO THE BEST OF MY KNOWLEDGE.


Donald C. Baker
DONALD C. BAKER P.S. 6938
DATE: JULY 13, 2023
TAB\JVD
FILE NAME: WORK6\S-365-23

KILLBUCK TOWNSHIP
N.E. QTR. SECTION 23
T-8 N; R-8 W
HOLMES COUNTY, OHIO

SURVEYED FOR: KISHA STUTZMAN

MASTER PLAT

ACTION 1) CONVEY 4.000 ACRES AND 9.414 ACRES

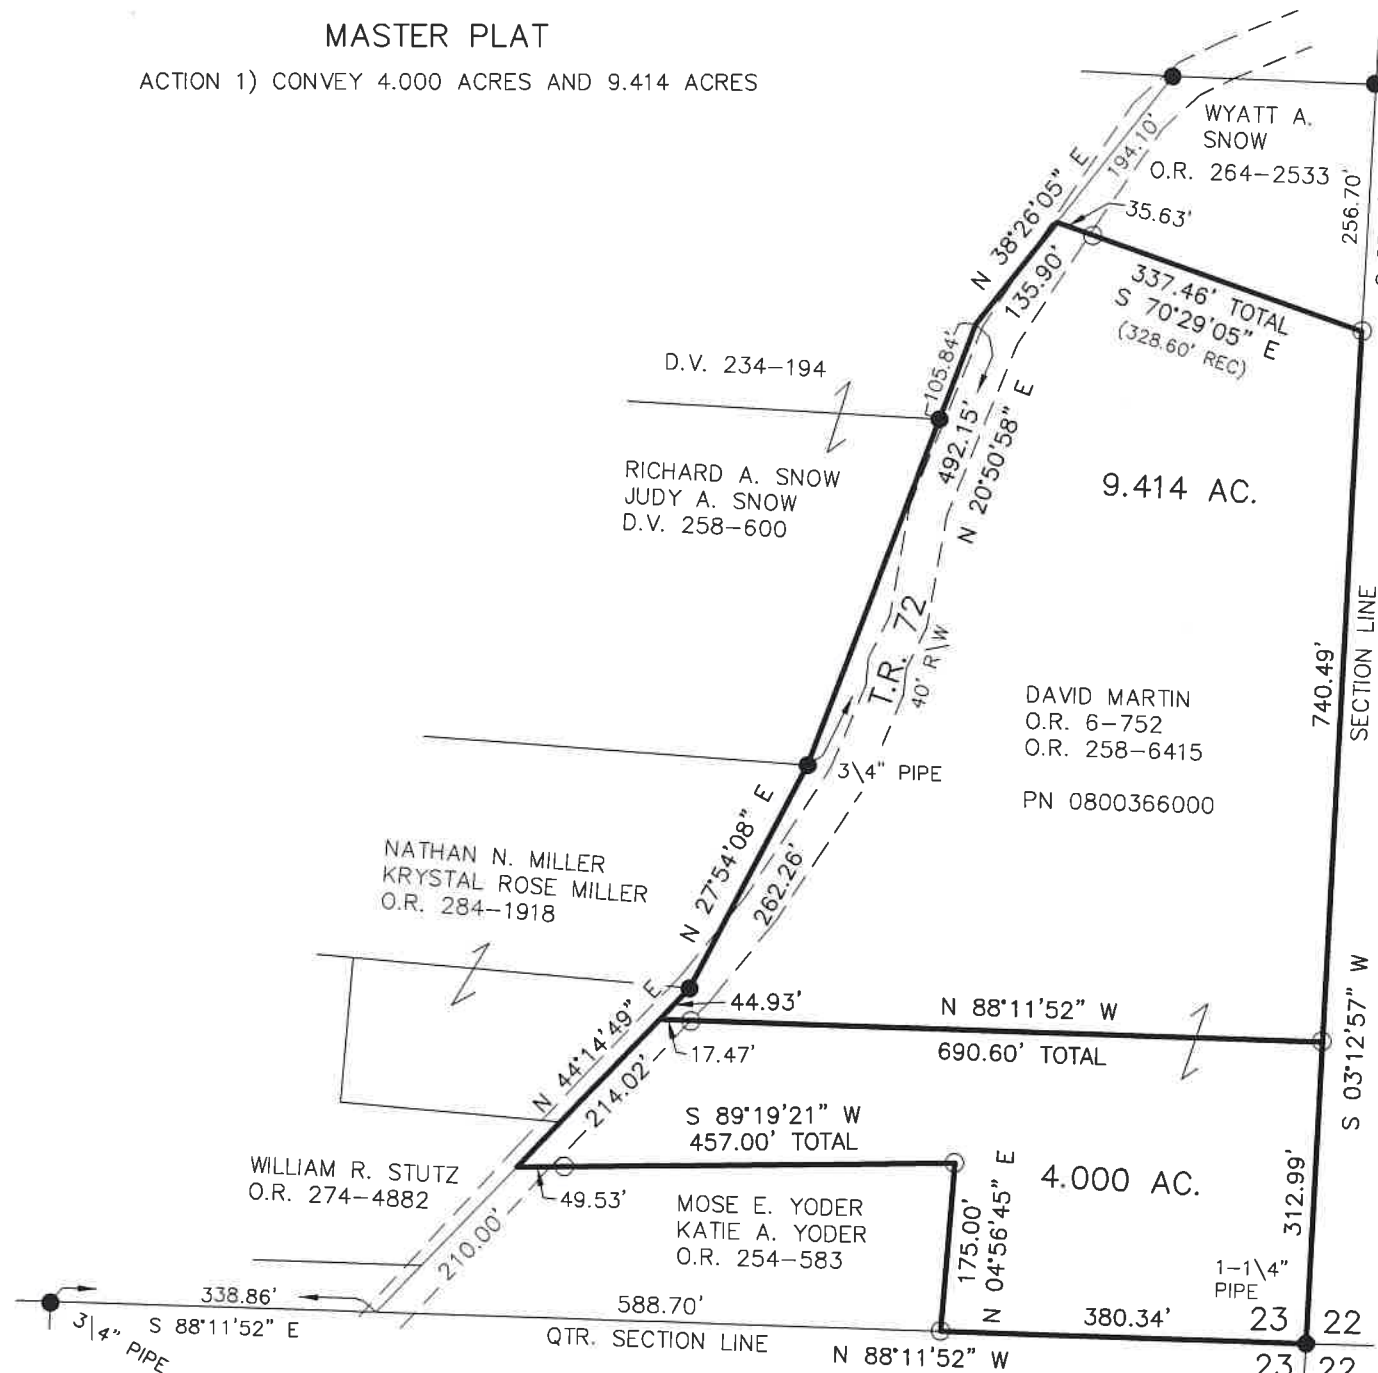

APPROVED FOR TRANSFER ONLY
NO SUBDIVISION PLAT REQUIRED
(O.R.C. 711.001 & 711.131)
Lot(s) not for building unless
approved by Board of Health
HOLMES CO. PLANNING COMMISSION
By AO Date 9/22/2023



BAKER SURVEYING, LLC
138 N. CLAY STREET
MILLERSBURG, OHIO 44654
PH. 330-674-4788

EMAIL: bakersurveying@gmail.com

Plat Approved
Holmes County Map Office
9/21/2023 MM