



- STONE FOUND
- ▲ R.R. SPIKE FOUND
- 5/8" REBAR FOUND  
UNLESS OTHERWISE NOTED
- 5/8" REBAR SET WITH I.D. CAP  
I.D. CAP MARKED "BAKER SURVEYING LLC"

**REFERENCES**

- O.R. VOL. 56 PAGE 267
- O.R. VOL. 275 PAGE 3871
- O.R. VOL. 134 PAGE 479
- O.R. VOL. 260 PAGE 5372
- PLAT VOL. 17 PAGE 573
- PLAT VOL. 17 PAGE 587
- PLAT VOL. 18 PAGE 494
- PLAT VOL. 19 PAGE 3241

BASIS OF BEARINGS FROM  
OHIO STATE PLANE COORDINATE  
SYSTEM, NORTH ZONE, N.A.D. 83,  
2011 ADJUSTMENT




I CERTIFY THIS SURVEY TO BE CORRECT  
TO THE BEST OF MY KNOWLEDGE.

*Donald C. Baker*  
DONALD C. BAKER P.S. 6938  
DATE: AUG. 10, 2023  
TAB\GRB  
FILE NAME: WORK6\S-443-23\CNK

SALT CREEK TOWNSHIP  
S.W. QTR. SECTION 33  
T-15 N; R-12 W  
HOLMES COUNTY, OHIO

SURVEYED FOR: KRISTY BOWLING

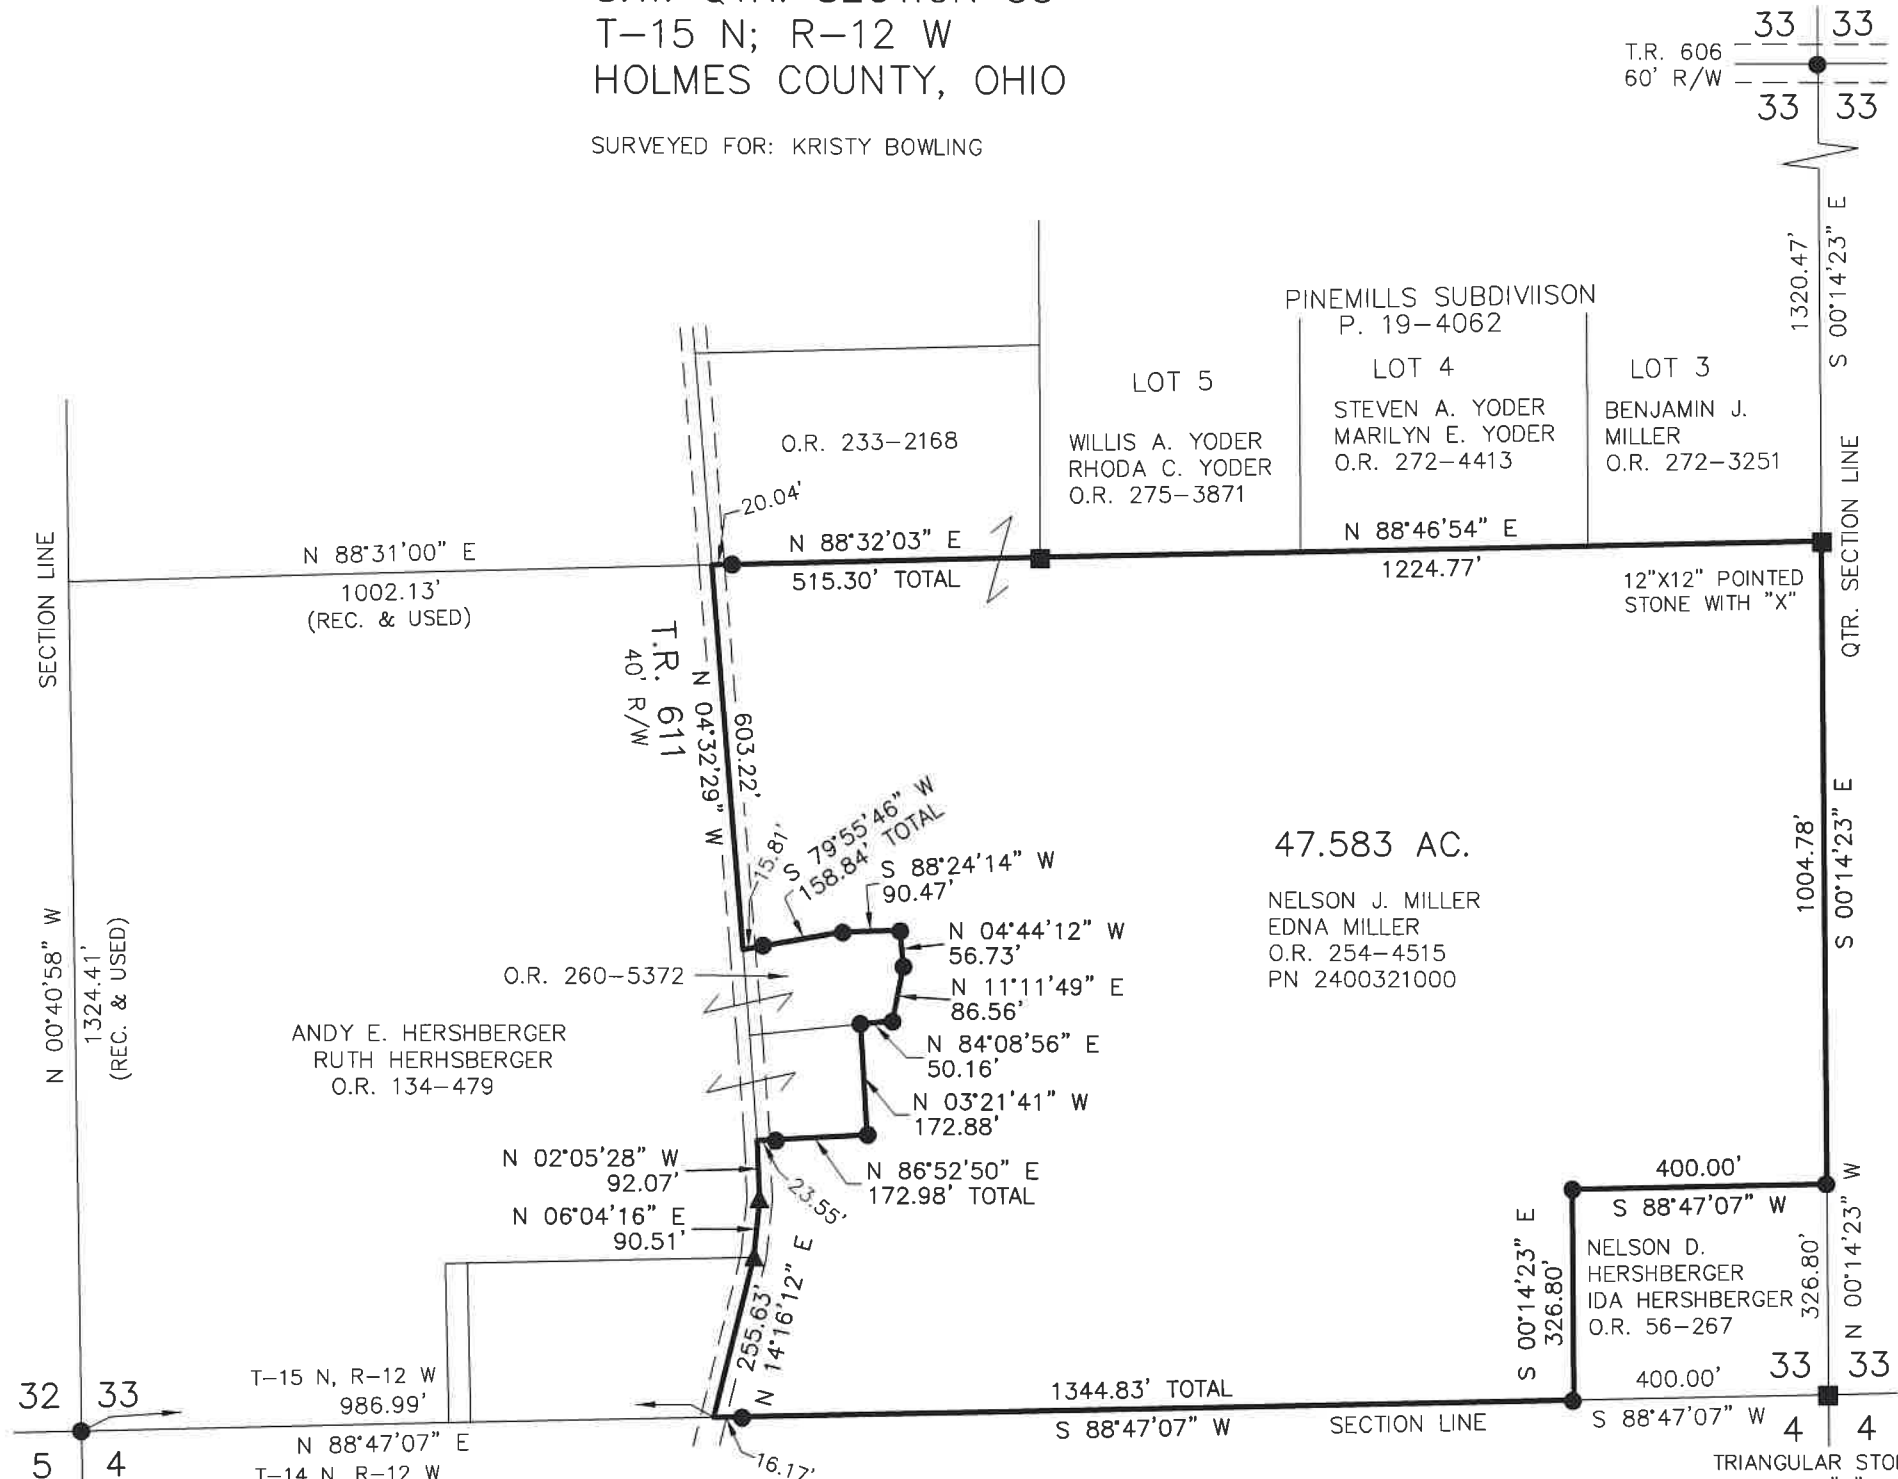

202300004268  
B: 19 P: 5129  
FILED FOR RECORD IN  
HOLMES COUNTY, OH  
ANITA HALL, COUNTY RECORDER  
10/24/2023 04:03 PM  
SMALL PLAT . 40.00  
PAGES: 1

*ORV 287 Pg 467*  
*ORV 287 Pg 470*

APPROVED FOR TRANSFER ONLY  
NO SUBDIVISION PLAT REQUIRED  
(O.R.C. 711.001 & 711.131)  
Lot(s) not for building unless  
approved by Board of Health  
HOLMES CO. PLANNING COMMISSION  
By AO Date 8/28/2023



BAKER SURVEYING, LLC  
138 N. CLAY STREET  
MILLERSBURG, OHIO 44654  
PH. 330-674-4788  
EMAIL: bakersurveying@gmail.com

**Plat Approved**  
Holmes County Map Office  
8/28/2023 MM