

SCALE: 1"=100'

- STONE FOUND
- ▲ R.R. SPIKE FOUND
- 5/8" REBAR FOUND  
UNLESS OTHERWISE NOTED
- MAG NAIL SET
- △ R.R. SPIKE SET
- 5/8" REBAR SET WITH I.D. CAP  
I.D. CAP MARKED "BAKER 6938"

REFERENCES

- O.R. VOL. 187 PAGE 1184
- O.R. VOL. 187 PAGE 1026
- O.R. VOL. 63 PAGE 770
- PLAT VOL. 19 PAGE 651
- PLAT VOL. 18 PAGE 768

BASIS OF BEARINGS FROM  
OHIO STATE PLANE COORDINATE  
SYSTEM, NORTH ZONE, N.A.D. 83,  
2011 ADJUSTMENT


SALT CREEK TOWNSHIP  
S.W. QTR. SECTION 29  
T-15 N; R-12 W  
HOLMES COUNTY, OHIO

SURVEYED FOR: AARON YODER

202300004343

B: 19 P: 5132  
FILED FOR RECORD IN  
HOLMES COUNTY, OH  
ANITA HALL, COUNTY RECORDER  
10/30/2023 01:26 PM  
SMALL PLAT . 40.00  
PAGES: 1

*ORV 287 Pg 766*

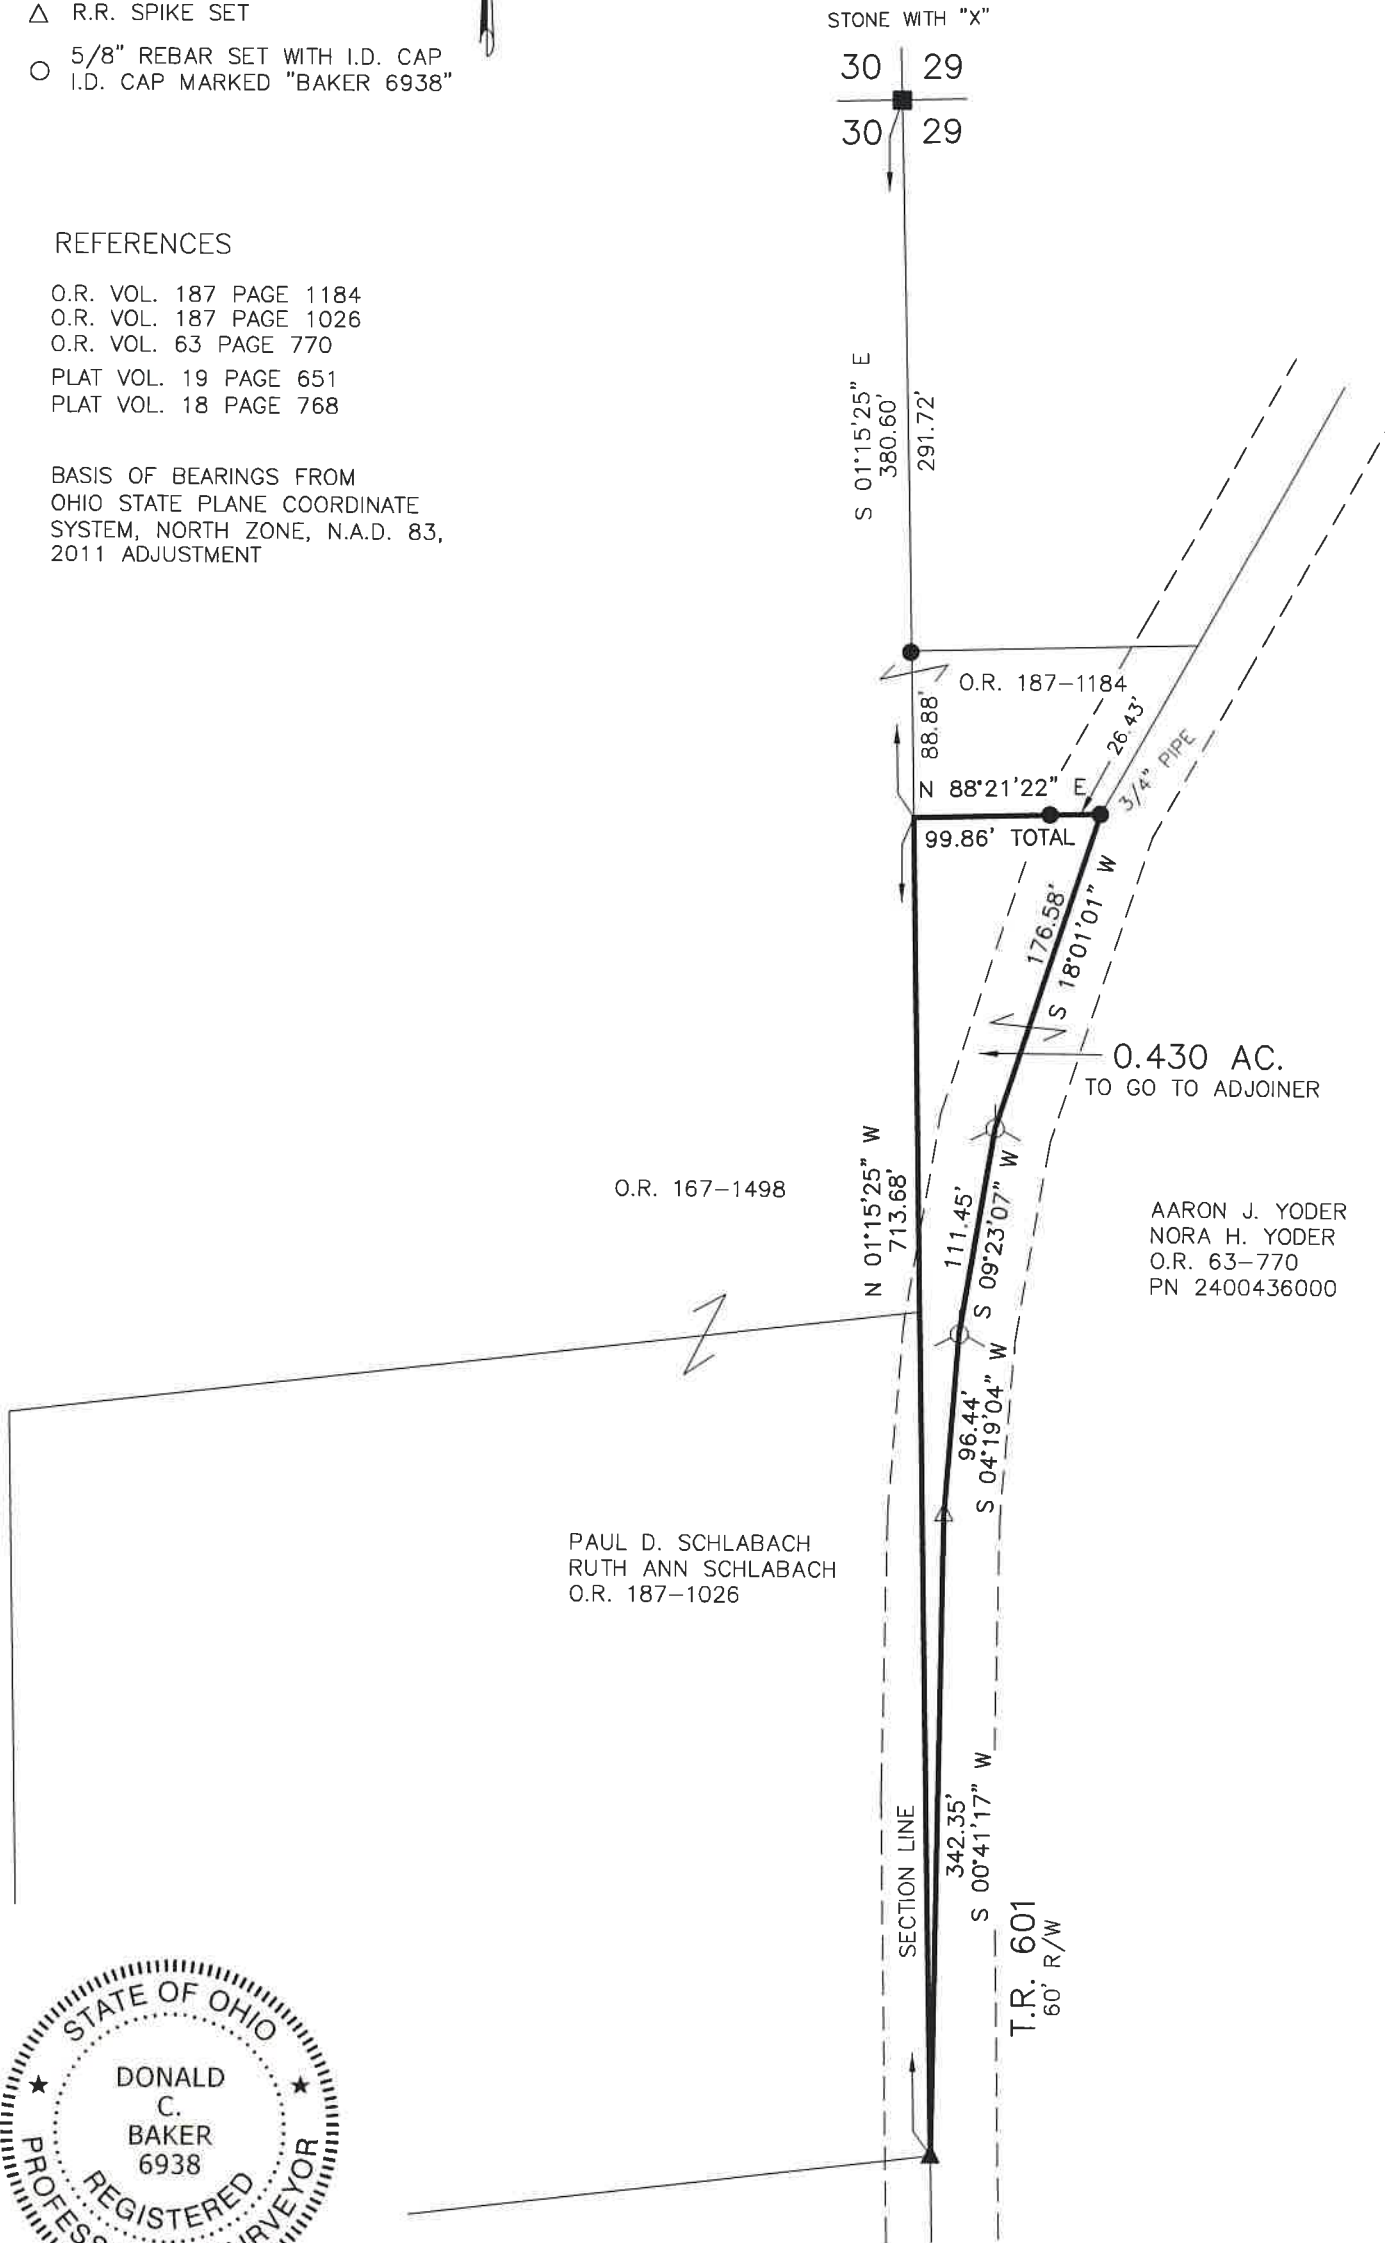

I CERTIFY THIS SURVEY TO BE CORRECT  
TO THE BEST OF MY KNOWLEDGE.

*Donald C. Baker*  
DONALD C. BAKER P.S. 6938  
DATE: MAY 2, 2023  
KES  
FILE NAME: WORK6\S-219-23\CNK



BAKER SURVEYING, LLC  
138 N. CLAY STREET  
MILLERSBURG, OHIO 44654  
PH. 330-674-4788  
EMAIL: bakersurveying@gmail.com

APPROVED FOR TRANSFER ONLY  
NO SUBDIVISION PLAT REQUIRED  
(O.R.C. 711.001 & 711.131)  
Lot(s) not for building unless  
approved by Board of Health  
HOLMES CO. PLANNING COMMISSION  
By AO Date 10/30/2023



**Plat Approved**  
Holmes County Map Office  
10/19/2023 MM