

CLARK TOWNSHIP
S.W. QTR. SECTION 17
T-8 N; R-5 W
HOLMES COUNTY, OHIO

SURVEYED FOR: IVAN MILLER



SCALE: 1"=200'

- ▲ R.R. SPIKE FOUND
- 5/8" REBAR FOUND UNLESS OTHERWISE NOTED
- 5/8" REBAR SET WITH I.D. CAP I.D. CAP MARKED "BAKER SURVEYING LLC"



REFERENCES

- O.R. VOL. 238 PAGE 3414
- O.R. VOL. 248 PAGE 189
- PLAT VOL. 8 PAGE 124
- PLAT VOL. 19 PAGE 2437
- PLAT VOL. 19 PAGE 4895

BASIS OF BEARINGS FROM OHIO STATE PLANE
COORDINATE SYSTEM, NORTH ZONE,
N.A.D. 83, 2011 ADJUSTMENT



I CERTIFY THIS SURVEY TO BE CORRECT
TO THE BEST OF MY KNOWLEDGE.


AL

AARON L. GERBER P.S. 8379

DATE: NOV. 15, 2023

ALG

FILE NAME: WORK5\S-642-23\CNK

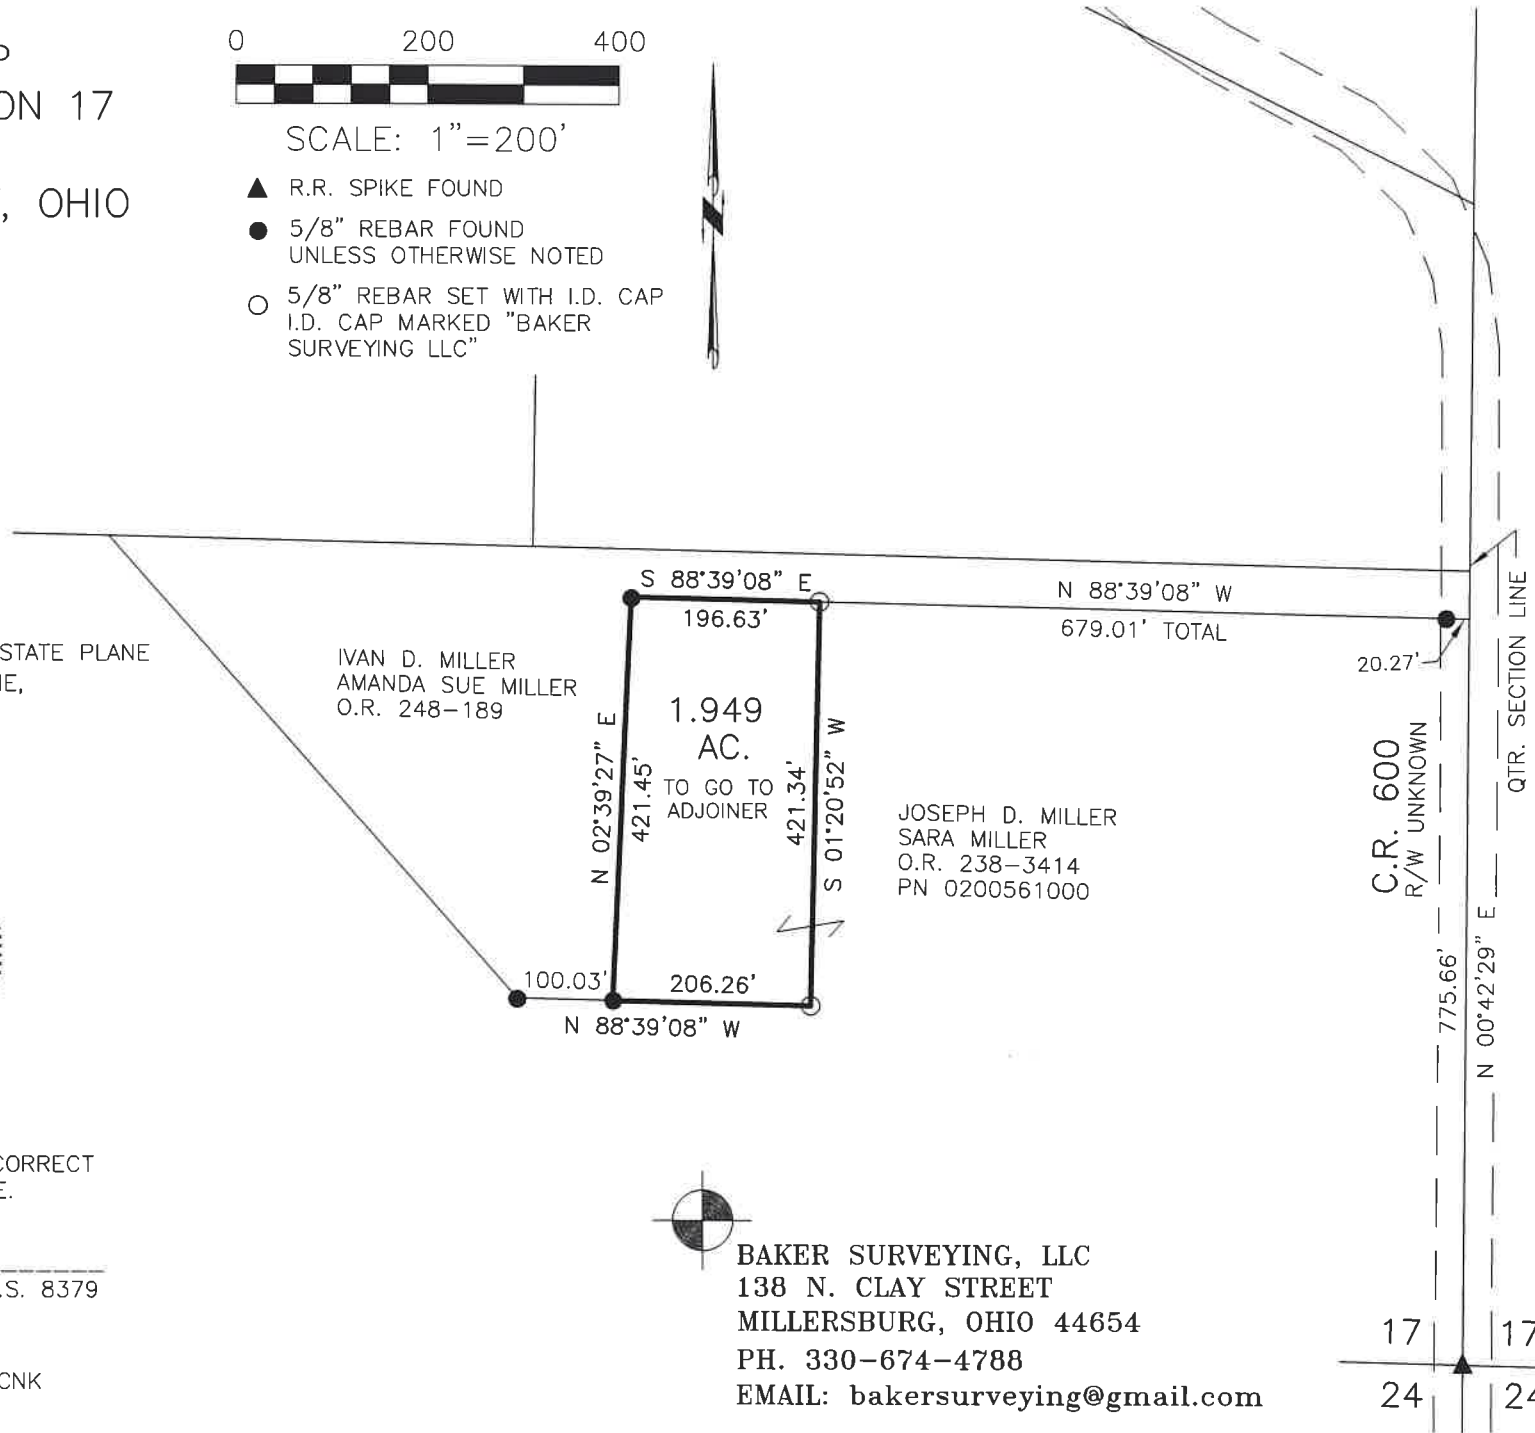

BAKER SURVEYING, LLC
138 N. CLAY STREET
MILLERSBURG, OHIO 44654
PH. 330-674-4788
EMAIL: bakersurveying@gmail.com

202300004936

B: 19 P: 5164
FILED FOR RECORD IN
HOLMES COUNTY, OH
ANITA HALL, COUNTY RECORDER
12/11/2023 01:56 PM
SMALL PLAT . 40.00
PAGES: 1

ORV 287 Pg 3447

APPROVED FOR TRANSFER ONLY
NO SUBDIVISION PLAT REQUIRED

(O.R.C. 711.001 & 711.131)

Lot(s) not for building unless

approved by Board of Health

HOLMES CO. PLANNING COMMISSION

By AO Date 11/22/2023



Plat Approved

Holmes County Map Office

11/22/2023 MM