

HARDY TOWNSHIP  
 S.E. QTR. SECTION 12  
 T-9 N; R-7 W  
 HOLMES COUNTY, OHIO

SURVEYED FOR: HOLMES COUNTY TREASURER



SCALE: 1"=30'



- 5/8" REBAR FOUND UNLESS OTHERWISE NOTED
- 5/8" REBAR SET WITH I.D. CAP I.D. CAP MARKED "BAKER SURVEYING LLC"



I CERTIFY THIS SURVEY TO BE CORRECT TO THE BEST OF MY KNOWLEDGE.

*AL*  
 AARON L. GERBER P.S. 8379  
 DATE: OCTOBER 28, 2021  
 NO CHANGES MADE - DATE: AUG. 31, 2023  
 ALG\GRB  
 FILE NAME: WORK5\S-626-21\CNK

VILLAGE OF MILLERSBURG  
 PART OF LOT 401

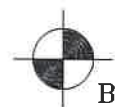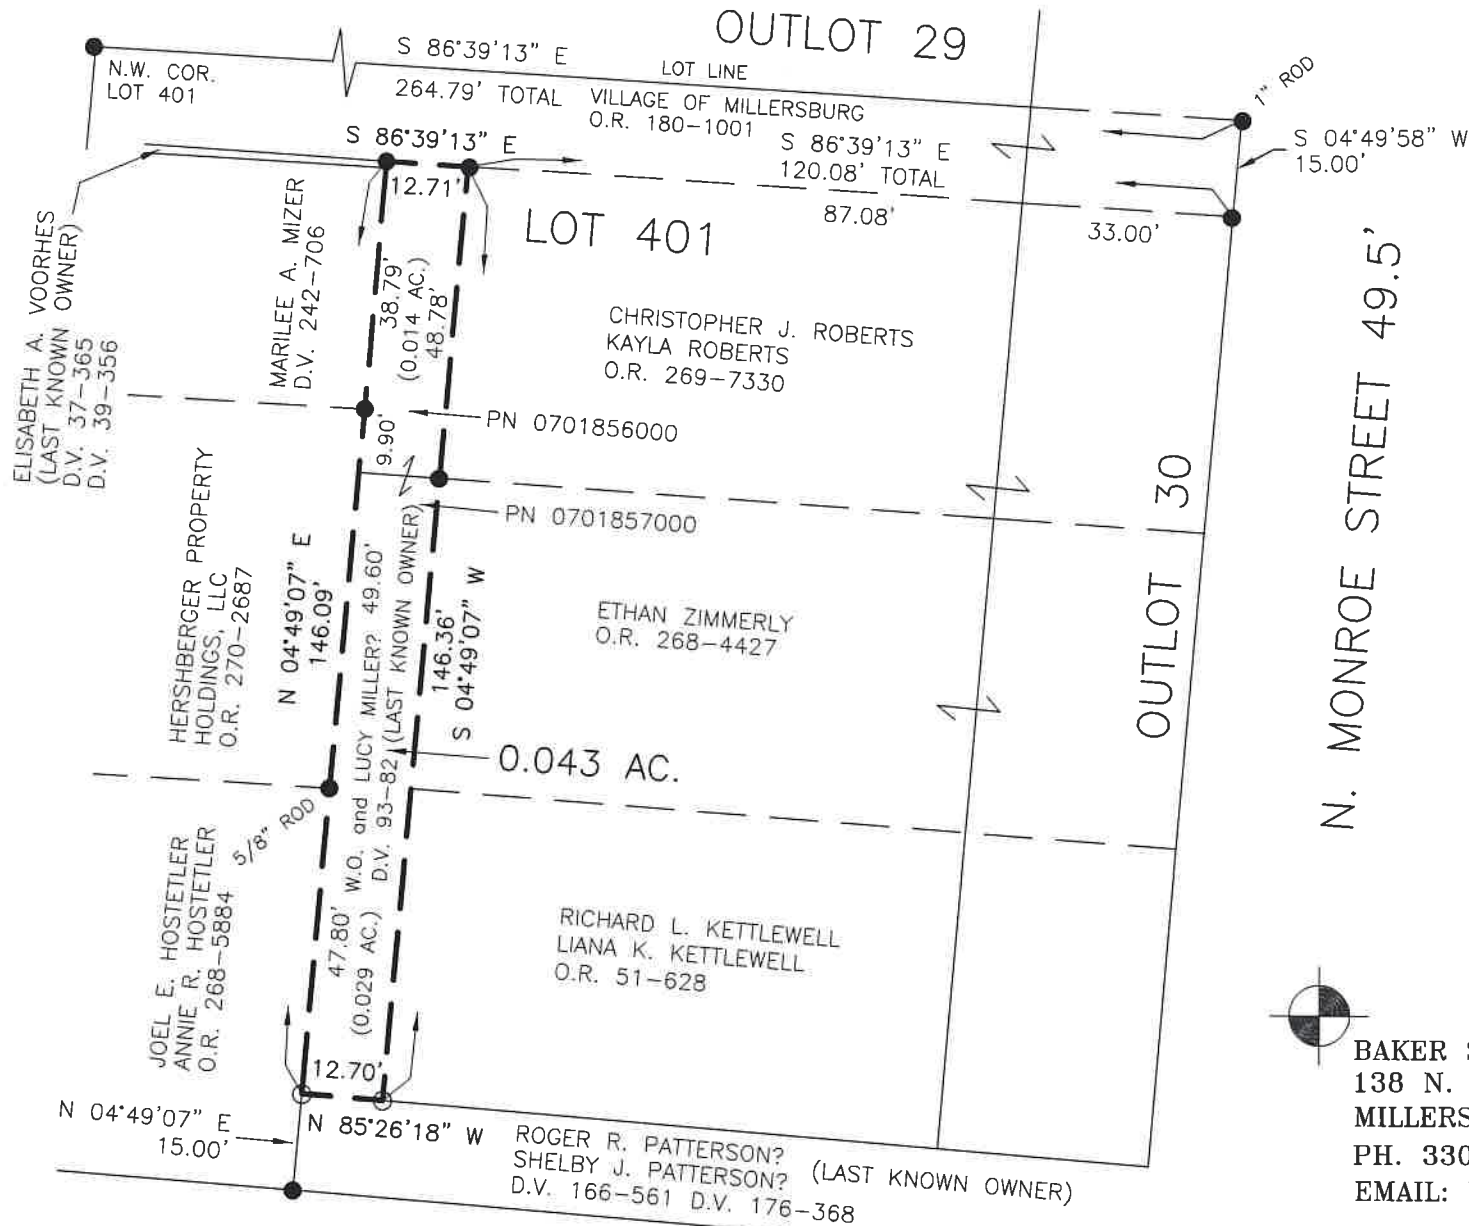

N. MONROE STREET 49.5'

BAKER SURVEYING, LLC  
 138 N. CLAY STREET  
 MILLERSBURG, OHIO 44654  
 PH. 330-674-4788  
 EMAIL: bakersurveying@gmail.com

202300005056  
 B: 19 P: 5174  
 FILED FOR RECORD IN  
 HOLMES COUNTY, OH  
 ANITA HALL, COUNTY RECORDER  
 12/19/2023 11:04 AM  
 SMALL PLAT . 40.00  
 PAGES: 1

*ORV 287 Pg 4042*

- REFERENCES
- O.R. VOL. 268 PAGE 4427
  - O.R. VOL. 204 PAGE 1964
  - PLAT VOL. 12 PAGE 495
  - PLAT VOL. 14 PAGE 613
  - PLAT VOL. 18 PAGE 260
  - PLAT VOL. 18 PAGE 698
  - PLAT VOL. 18 PAGE 749
  - PLAT VOL. 18 PAGE 774
  - PLAT VOL. 19 PAGE 396
  - PLAT VOL. 19 PAGE 751
  - PLAT VOL. 19 PAGE 1920
  - PLAT VOL. 19 PAGE 3485
  - PLAT VOL. 19 PAGE 3920
- BEARINGS FROM  
 PLAT VOL. 19 PAGE 3920

APPROVED FOR TRANSFER ONLY  
 NO SUBDIVISION PLAT REQUIRED  
 (O.R.C. 711.001 & 711.131)  
 Lot(s) not for building unless approved by Board of Health  
 HOLMES CO. PLANNING COMMISSION  
 By AO Date 12/6/2023



**Plat Approved**  
 Holmes County Map Office  
 12/6/2023 MM