


- STONE FOUND
- P.K. NAIL FOUND
- 5/8" REBAR FOUND UNLESS OTHERWISE NOTED
- 5/8" REBAR SET WITH I.D. CAP I.D. CAP MARKED "BAKER SURVEYING LLC"

ORV 287 Pg 5205  
ORV 287 Pg 5212

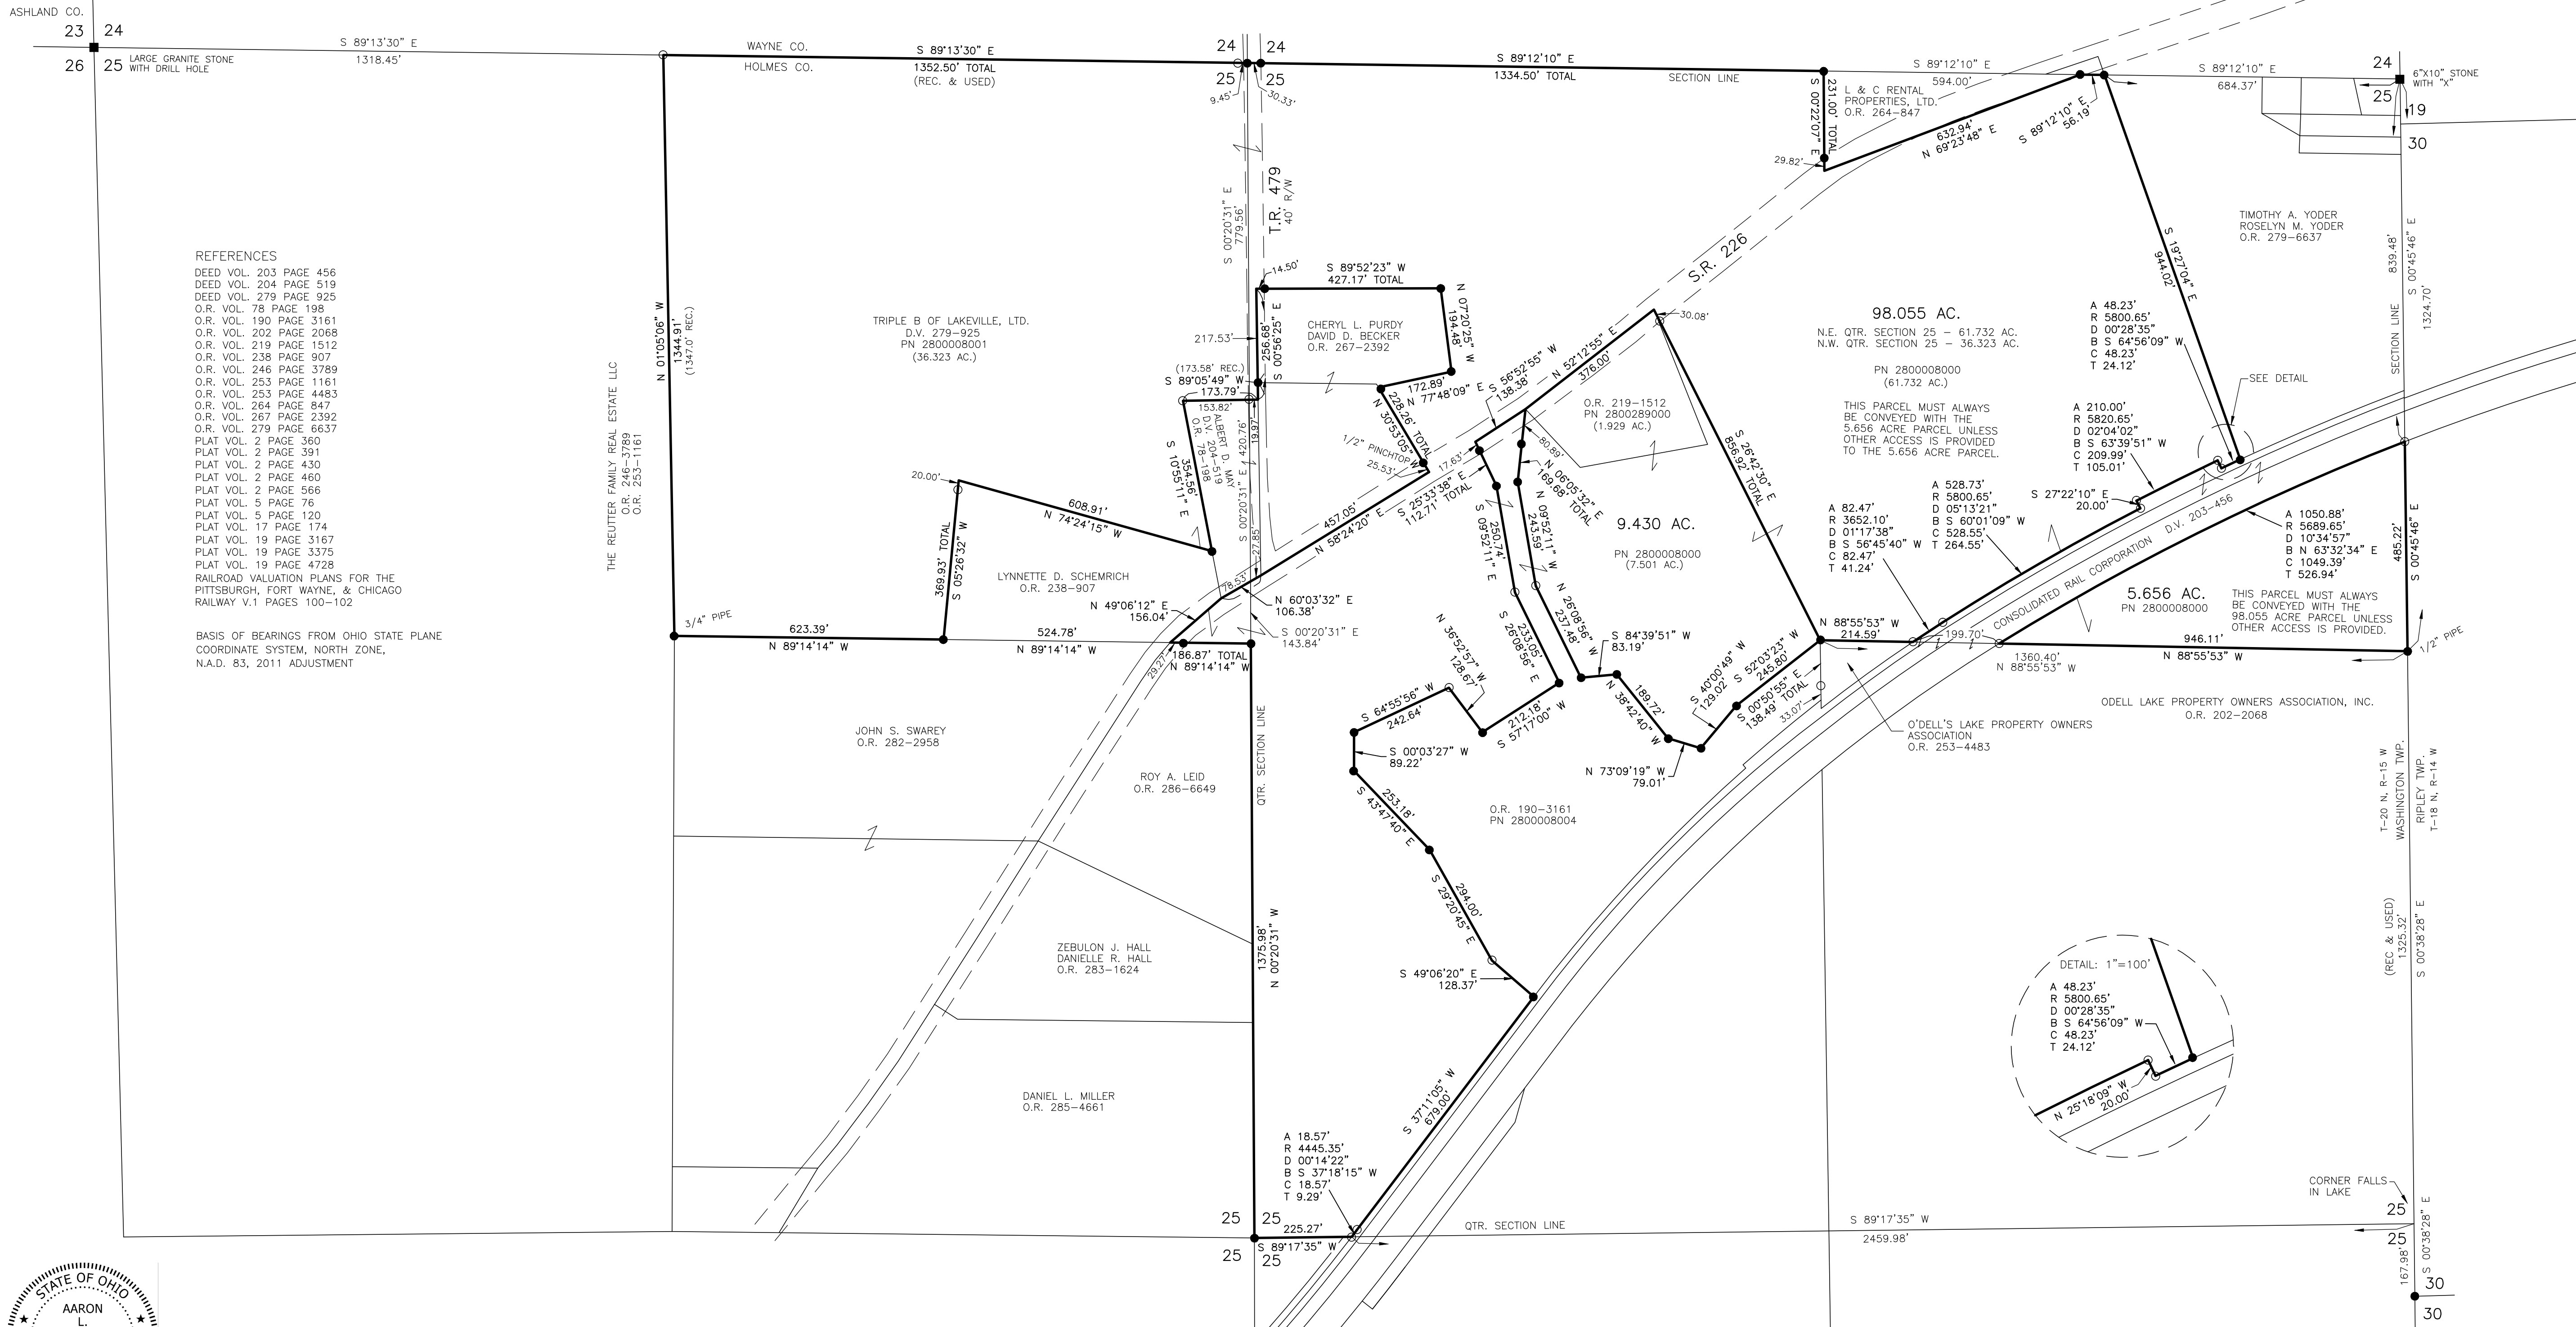

I CERTIFY THIS SURVEY TO BE CORRECT TO THE BEST OF MY KNOWLEDGE.

A-L-G  
AARON L. GERBER P.S. 8379  
DATE: DECEMBER 13, 2023  
ALG/VJD  
FILE NAME: WORKS\S-371-23\CNK

APPROVED FOR TRANSFER ONLY  
NO SUBDIVISION PLAT REQUIRED  
(O.R.C. 711.001 & 711.131)  
Lot(s) not for building unless approved by Board of Health  
HCP  
HOLMES CO. PLANNING COMMISSION  
By AO Date 12/29/2023

BAKER SURVEYING, LLC  
138 N. CLAY STREET  
MILLERSBURG, OHIO 44654  
PH. 330-674-4788  
EMAIL: bakersurveying@gmail.com

Plat Approved  
Holmes County Map Office  
12/28/2023 MM