


MONROE TOWNSHIP
 4TH. QTR., LOT 6
 T-9 N; R-8 W
 HOLMES COUNTY, OHIO

SURVEYED FOR: DAVID E. SHREINER

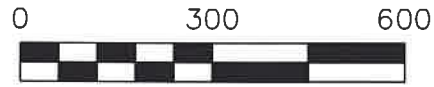

SCALE: 1"=300'

- STONE FOUND
- ▲ R.R. SPIKE FOUND
- 5/8" REBAR FOUND
UNLESS OTHERWISE NOTED
- 5/8" REBAR SET WITH I.D. CAP
I.D. CAP MARKED "BAKER 6938"

BASIS OF BEARINGS FROM
 OHIO STATE PLANE COORDINATE
 SYSTEM, NORTH ZONE, N.A.D. 83,
 2011 ADJUSTMENT



I CERTIFY THIS SURVEY TO BE CORRECT
 TO THE BEST OF MY KNOWLEDGE.

Donald C. Baker


DONALD C. BAKER P.S. 6938
 DATE: DEC. 14, 2023
 TAB \VJD
 FILE NAME: WORK6\S-660-23



BAKER SURVEYING, LLC
 138 N. CLAY STREET
 MILLERSBURG, OHIO 44654
 PH. 330-674-4788
 EMAIL: bakersurveying@gmail.com

REFERENCES

- O.R. VOL. 172 PAGE 3032
- O.R. VOL. 173 PAGE 410
- PLAT VOL. 2 PAGE 494
- PLAT VOL. 8 PAGE 251
- PLAT VOL. 6 PAGE 147
- PLAT VOL. 10 PAGE 698
- PLAT VOL. 11 PAGE 125
- PLAT VOL. 13 PAGE 122
- PLAT VOL. 19 PAGE 4093

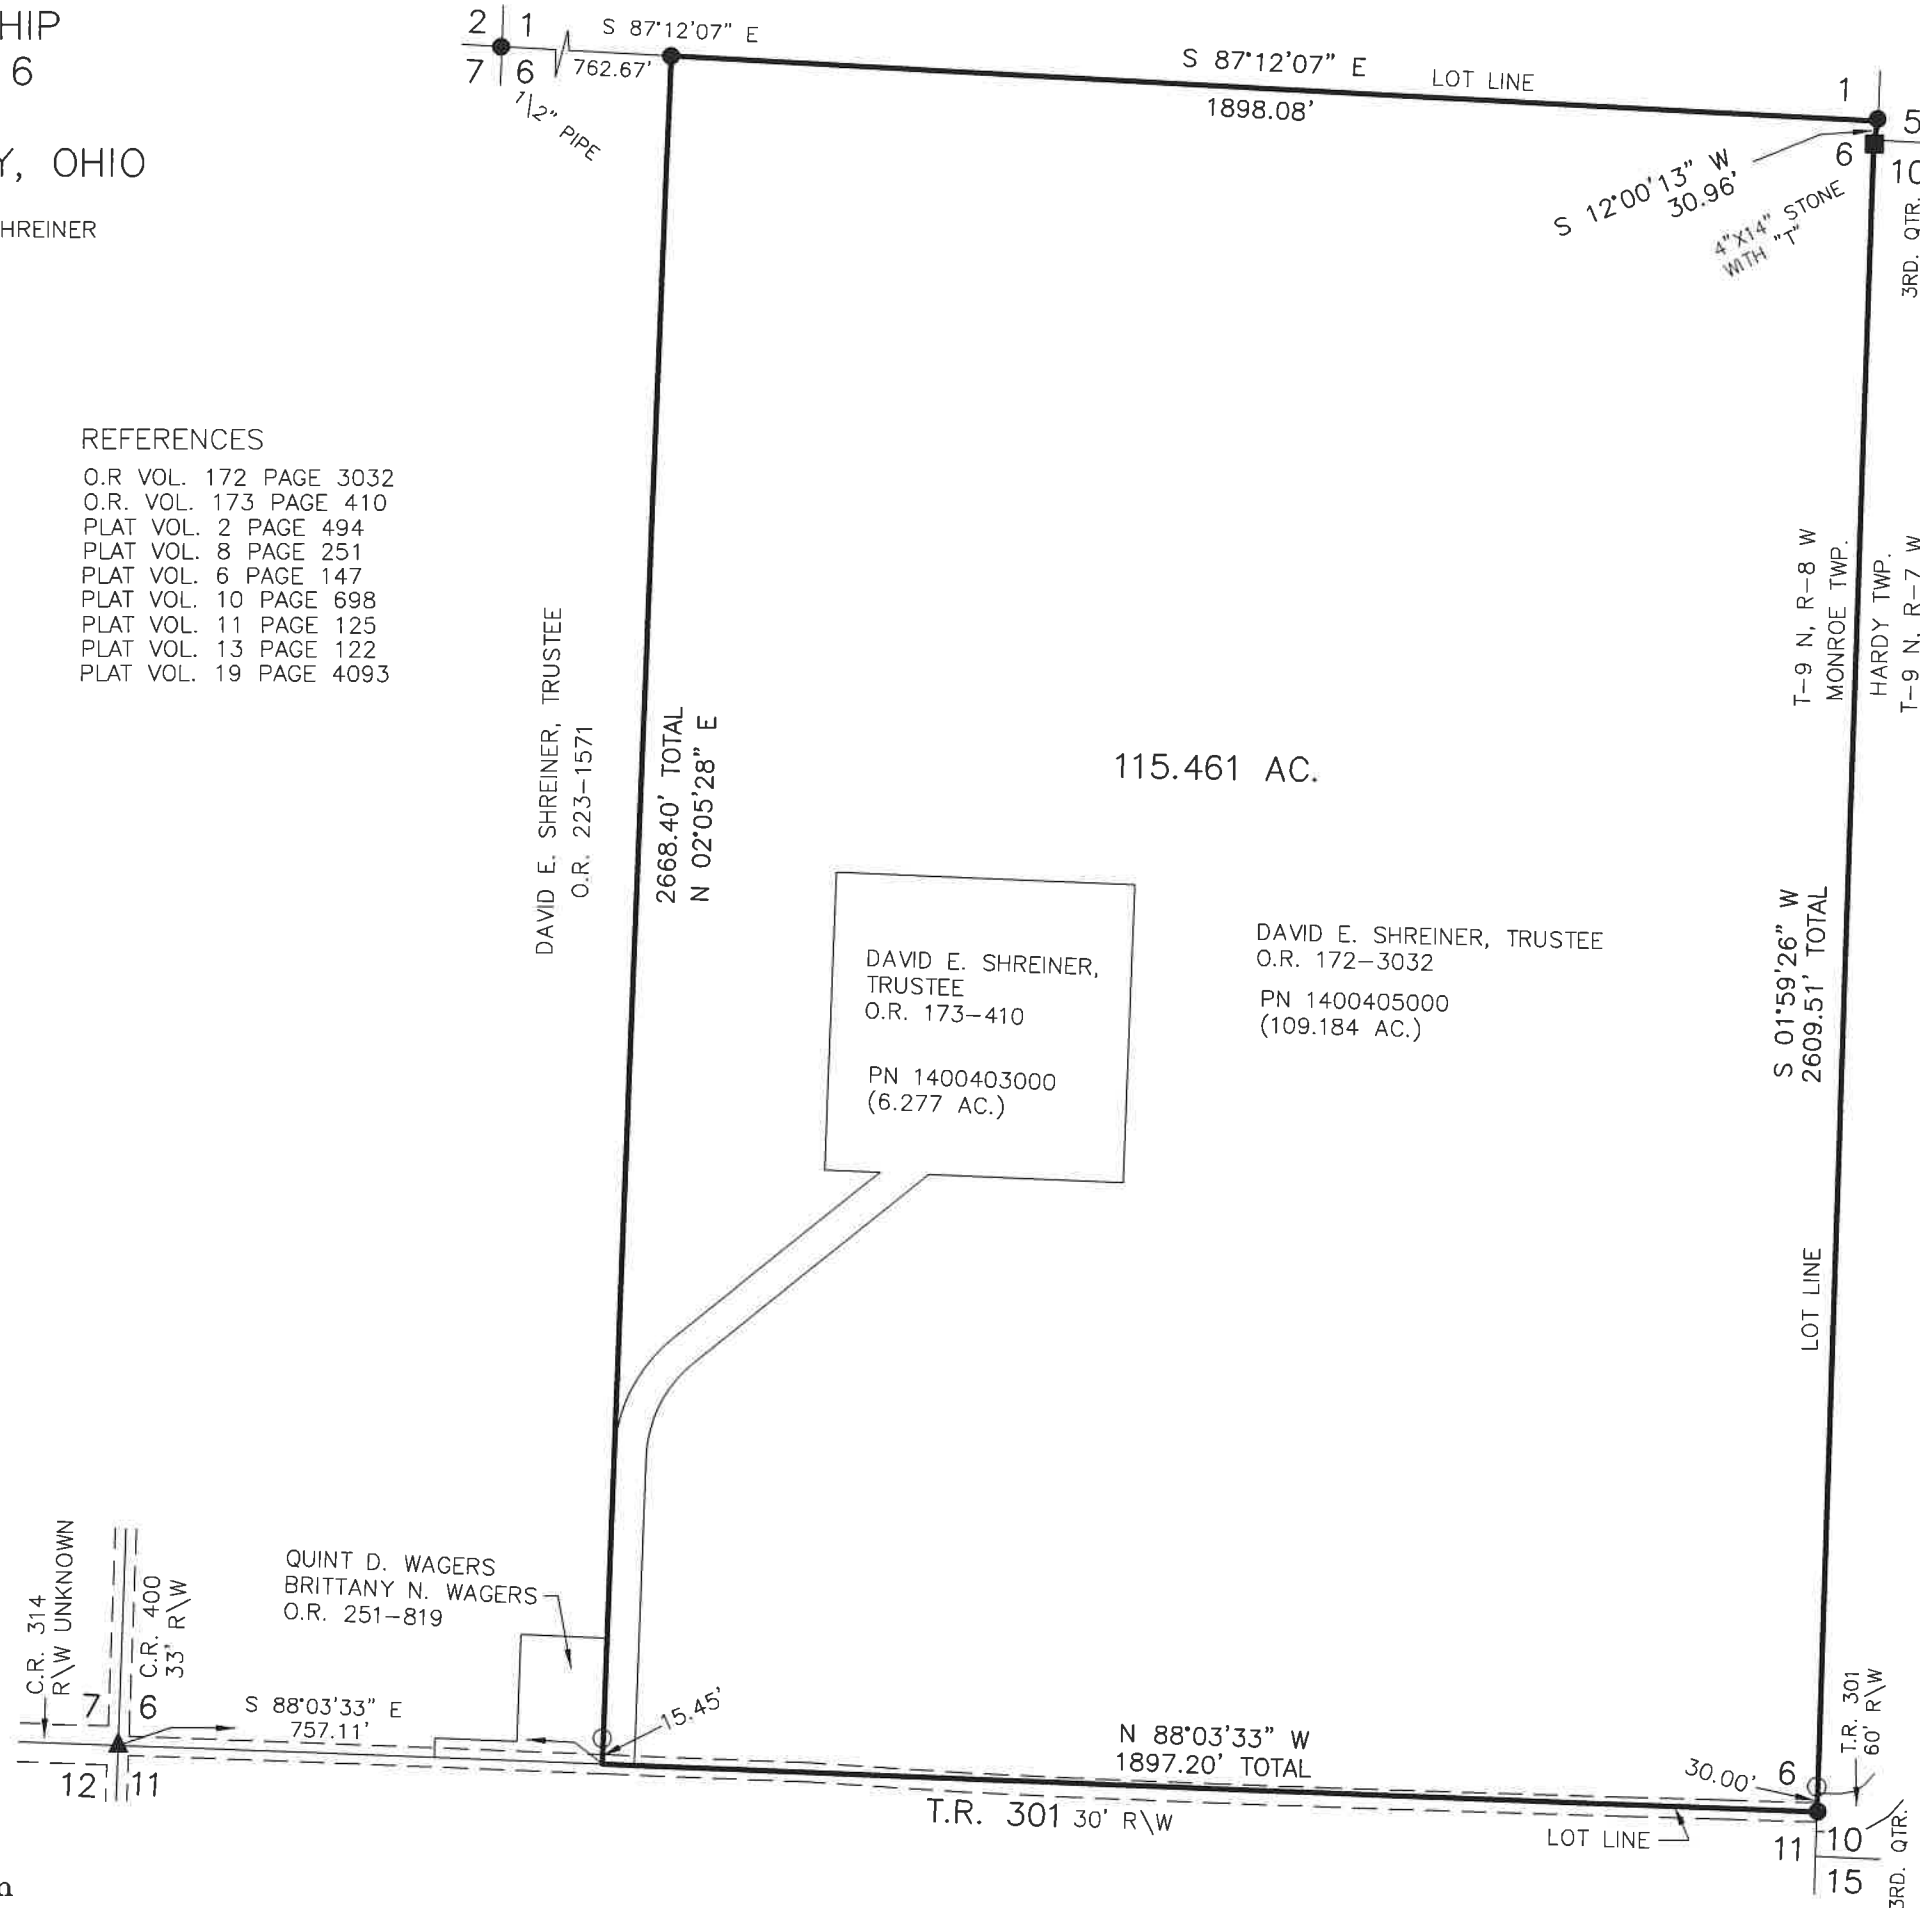

202400000215

B: 19 P: 5902
 FILED FOR RECORD IN
 HOLMES COUNTY, OH
 ANITA HALL, COUNTY RECORDER
 01/17/2024 03:45 PM
 SMALL PLAT . 40.00
 PAGES: 1

ORV 287 Pg 5853

APPROVED FOR TRANSFER ONLY

NO SUBDIVISION PLAT REQUIRED

(O.R.C. 711.001 & 711.131)

Lot(s) not for building unless

approved by Board of Health

HOLMES CO. PLANNING COMMISSION

By AO Date 1/8/2024



Plat Approved

Holmes County Map Office

1/8/2024 BH