

CLARK TOWNSHIP
S.W. & N.W. QTR. SECTION 10
T-8 N, R-5 W
HOLMES COUNTY, OHIO

SURVEYED FOR: LEVI HERSHBERGER, JR.

REFERENCES

O.R. VOL. 33 PAGE 434
O.R. VOL. 267 PAGE 205
O.R. VOL. 260 PAGE 5504
O.R. VOL. 57 PAGE 792
PLAT VOL. 2 PAGE 247
PLAT VOL. 11 PAGE 138
PLAT VOL. 19 PAGE 278
PLAT VOL. 16 PAGE 94

BASIS OF BEARINGS FROM
OHIO STATE PLANE COORDINATE
SYSTEM, NORTH ZONE, N.A.D. 83,
2011 ADJUSTMENT

MASTER PLAT

- ACTION 1) CONVEY 0.002 ACRES TO ADJOINER
ANDY E. YODER AND MIRIAM YODER
- ACTION 2) CONVEY 1.000 ACRES TO ADJOINER
FREEMAN L. MILLER AND NAOMI MILLER
- ACTION 3) CONVEY 12.891 ACRES AND 0.057
ACRES TO ADJOINER FREEMAN L. MILLER
AND NAOMI MILLER

0 200 400




SCALE: 1"=200'

- STONE FOUND
- 5/8" REBAR FOUND
UNLESS OTHERWISE NOTED
- 5/8" REBAR SET WITH I.D. CAP
I.D. CAP MARKED "BAKER 6938"

20240000510

B: 19 P: 5216
FILED FOR RECORD IN
HOLMES COUNTY, OH
ANITA HALL, COUNTY RECORDER
02/08/2024 10:47 AM
SMALL PLAT . 40.00
PAGES: 1

ORV 287 Pg 7107
ORV 287 Pg 7109
ORV 287 Pg 7112

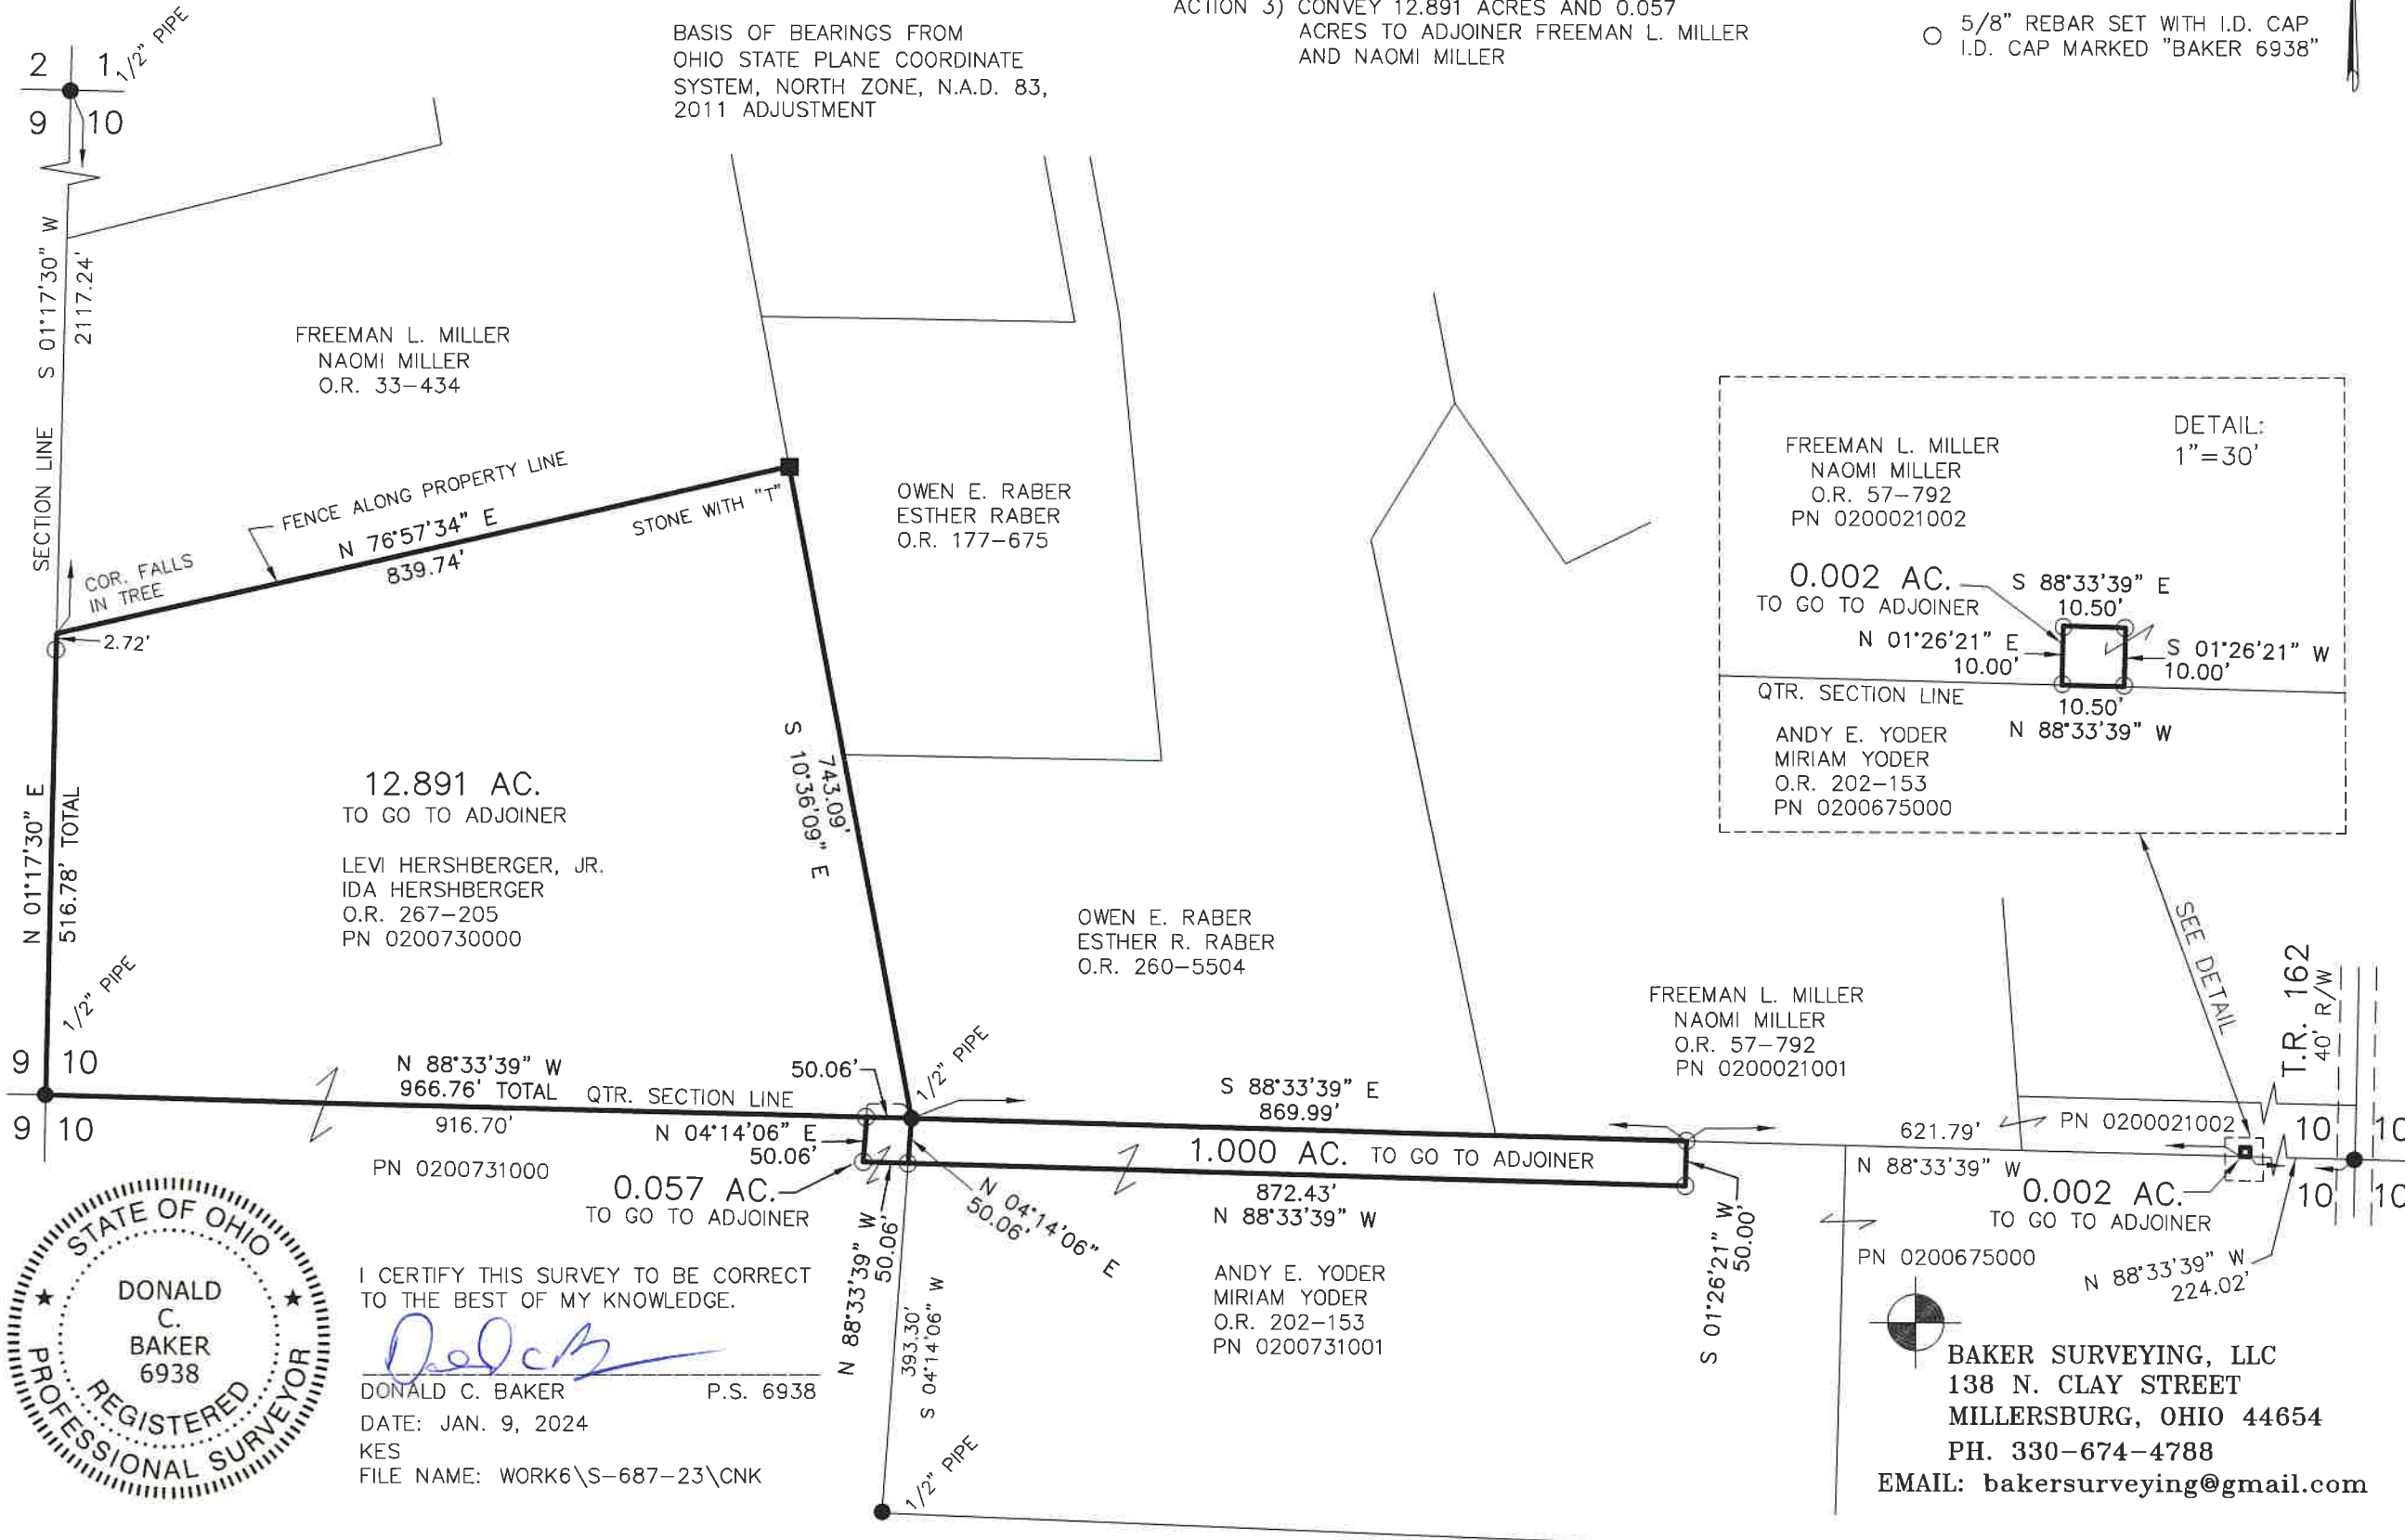

I CERTIFY THIS SURVEY TO BE CORRECT
TO THE BEST OF MY KNOWLEDGE.

Donald C. Baker
DONALD C. BAKER P.S. 6938
DATE: JAN. 9, 2024
KES
FILE NAME: WORK6\S-687-23\CNK

APPROVED FOR TRANSFER ONLY
NO SUBDIVISION PLAT REQUIRED
(O.R.C. 711.001 & 711.131)
Lot(s) not for building unless
approved by Board of Health
HOLMES CO. PLANNING COMMISSION
By AO Date 1/18/2024



Plat Approved
Holmes County Map Office
1/18/2024 BH

BAKER SURVEYING, LLC
138 N. CLAY STREET
MILLERSBURG, OHIO 44654
PH. 330-674-4788
EMAIL: bakersurveying@gmail.com