

**Monroe Township
3rd Qtr. Lot 33
T-9 N; R-8 W
Holmes County, Ohio**


SURVEYED FOR: Lee Roy Hershberger

REFERENCES:
Deeds as shown

Plat Vol. 19 Page 1973

Basis of Bearing from Grid North, Ohio State Plane
Coordinate System, North Zone, NAD 83.

- ⊙ Pipe Found
- 5/8" Rebar Found
- ⊗ 5/8" Capped Pin Found "Baker"
- ⊕ Tree
- 5/8" Capped Pin Set "Galbraith"
- ▲ R.R. Spk. Found
- Point

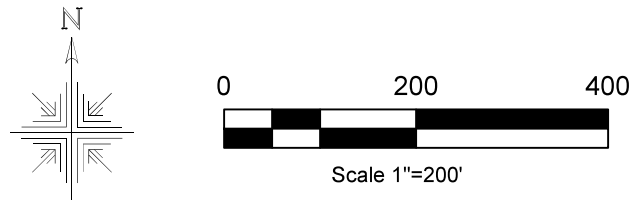


I certify this survey to be correct to the best of
my knowledge.

Caleb Galbraith

Caleb Jerome Galbraith P.S. 8703
Date: Jan. 17, 2024
Job ID: 524-M01

Pioneer Surveying & Services, LLC.
5434 Township Road 377
Millersburg, Ohio 44654
Phone: 330-231-0497
Email: caleb@pioneersurveyingandservices.com

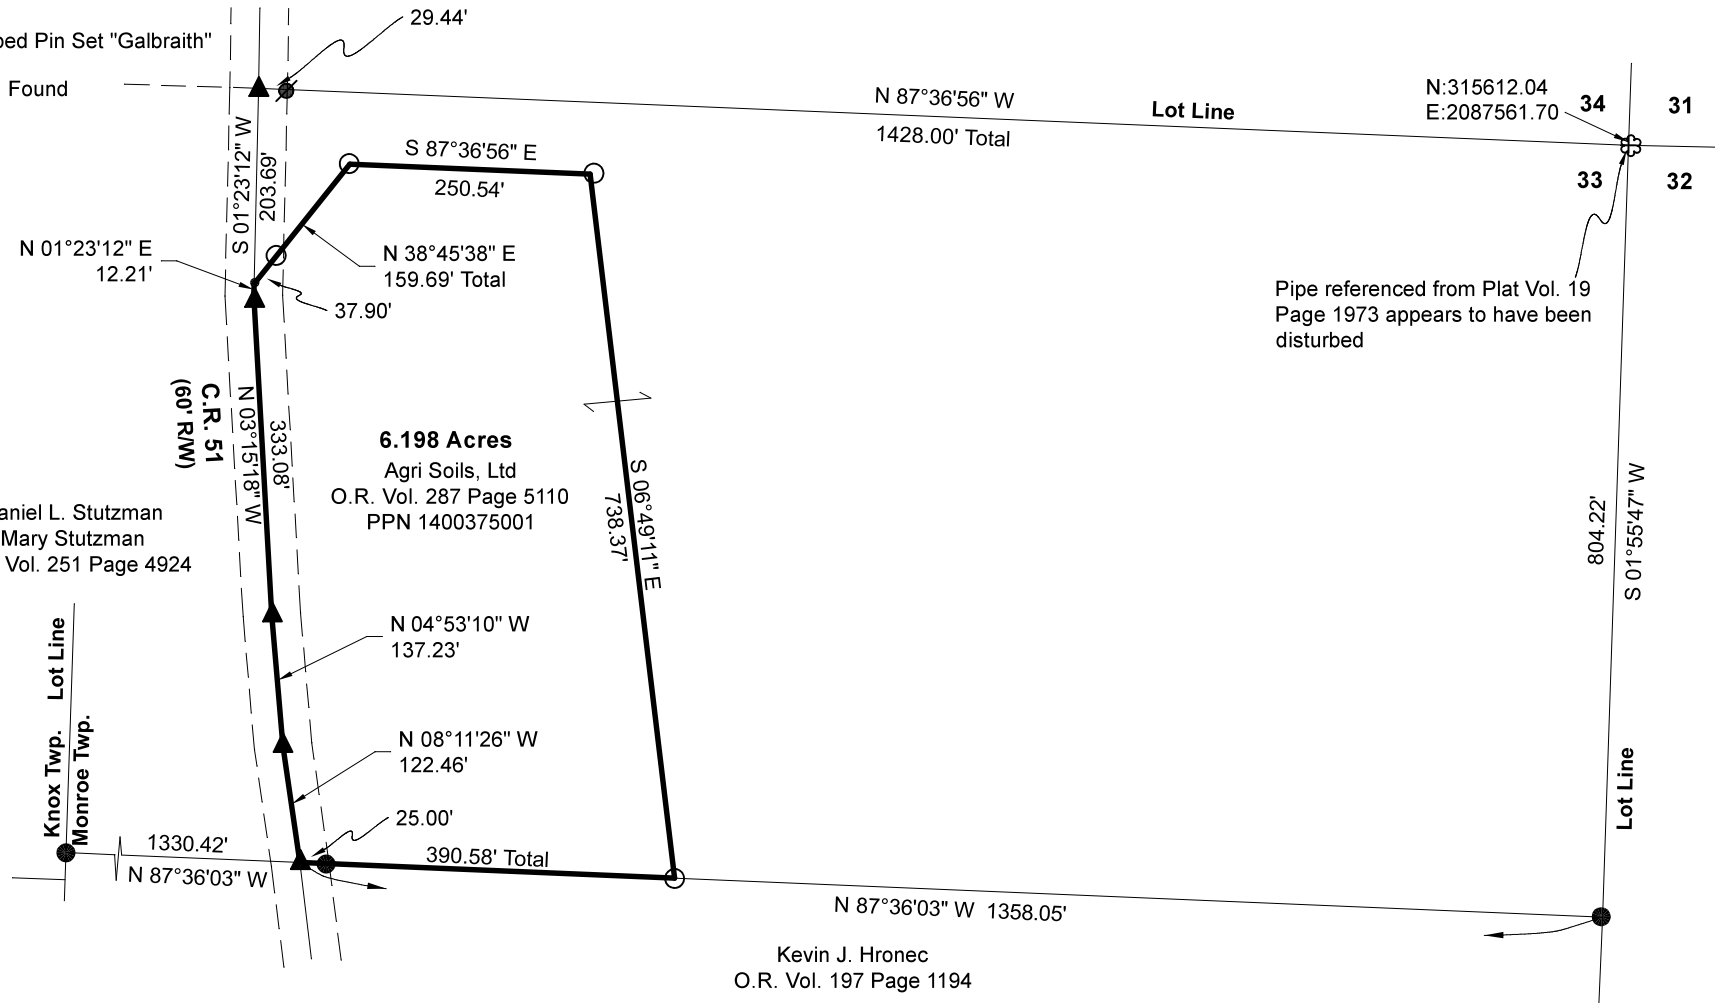

202400000813
B: 19 P: 5232
FILED FOR RECORD IN
HOLMES COUNTY, OH
ANITA HALL, COUNTY RECORDER
03/04/2024 11:41 AM
SMALL PLAT . 40.00
PAGES: 1

*ORV 288 Pg 1151
ORV 288 Pg 1154*

APPROVED FOR TRANSFER ONLY
NO SUBDIVISION PLAT REQUIRED
(O.R.C. 711.001 & 711.131)
Lot(s) not for building unless
approved by Board of Health
HOLMES CO. PLANNING COMMISSION
By AO Date 2/23/2024



Plat Approved
Holmes County Map Office
2/21/2024 Rg