


KNOX TOWNSHIP
 1ST QTR., LOT 8
 T-9 N; R-9 W
 HOLMES COUNTY, OHIO

SURVEYED FOR: ROBERT HENDRICKSON

0 200 400

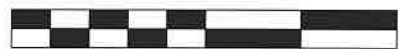

SCALE: 1"=200'

- 5/8" REBAR FOUND UNLESS OTHERWISE NOTED
- 5/8" REBAR SET WITH I.D. CAP I.D. CAP MARKED "BAKER SURVEYING LLC"

REFERENCES

- O.R. VOL. 198 PAGE 1779
- O.R. VOL. 260 PAGE 5789
- O.R. VOL. 269 PAGE 5423
- PLAT VOL. 7 PAGE 630
- PLAT VOL. 19 PAGE 446

BASIS OF BEARINGS FROM OHIO STATE PLANE COORDINATE SYSTEM, NORTH ZONE, N.A.D. 83, 2011 ADJUSTMENT

202400001134

B: 19 P: 5248
 FILED FOR RECORD IN
 HOLMES COUNTY, OH
 ANITA HALL, COUNTY RECORDER
 03/28/2024 09:53 AM
 SMALL PLAT . 40.00
 PAGES: 1

ORV 288 Pg 2781
ORV 288 Pg 2789


ROBERT D. YODER
 FREIDA M. YODER
 O.R. 198-1779

MATA FARMS, L.L.C.
 O.R. 25-867

32.453 AC.
 DONALD A. HENDRICKSON, TRUSTEE
 DONNA J. HENDRICKSON, TRUSTEE
 ROBERT L. HENDRICKSON, CO-TRUSTEE
 DONNA S. HENDRICKSON, CO-TRUSTEE
 D.V. 259-894
 O.R. 260-5789
 PN 1100173000

(2648.9' REC.)
 2609.34' TOTAL
 N 87°36'32" W

HEATH A. UHL
 CHRISTEN M. UHL
 O.R. 269-5423

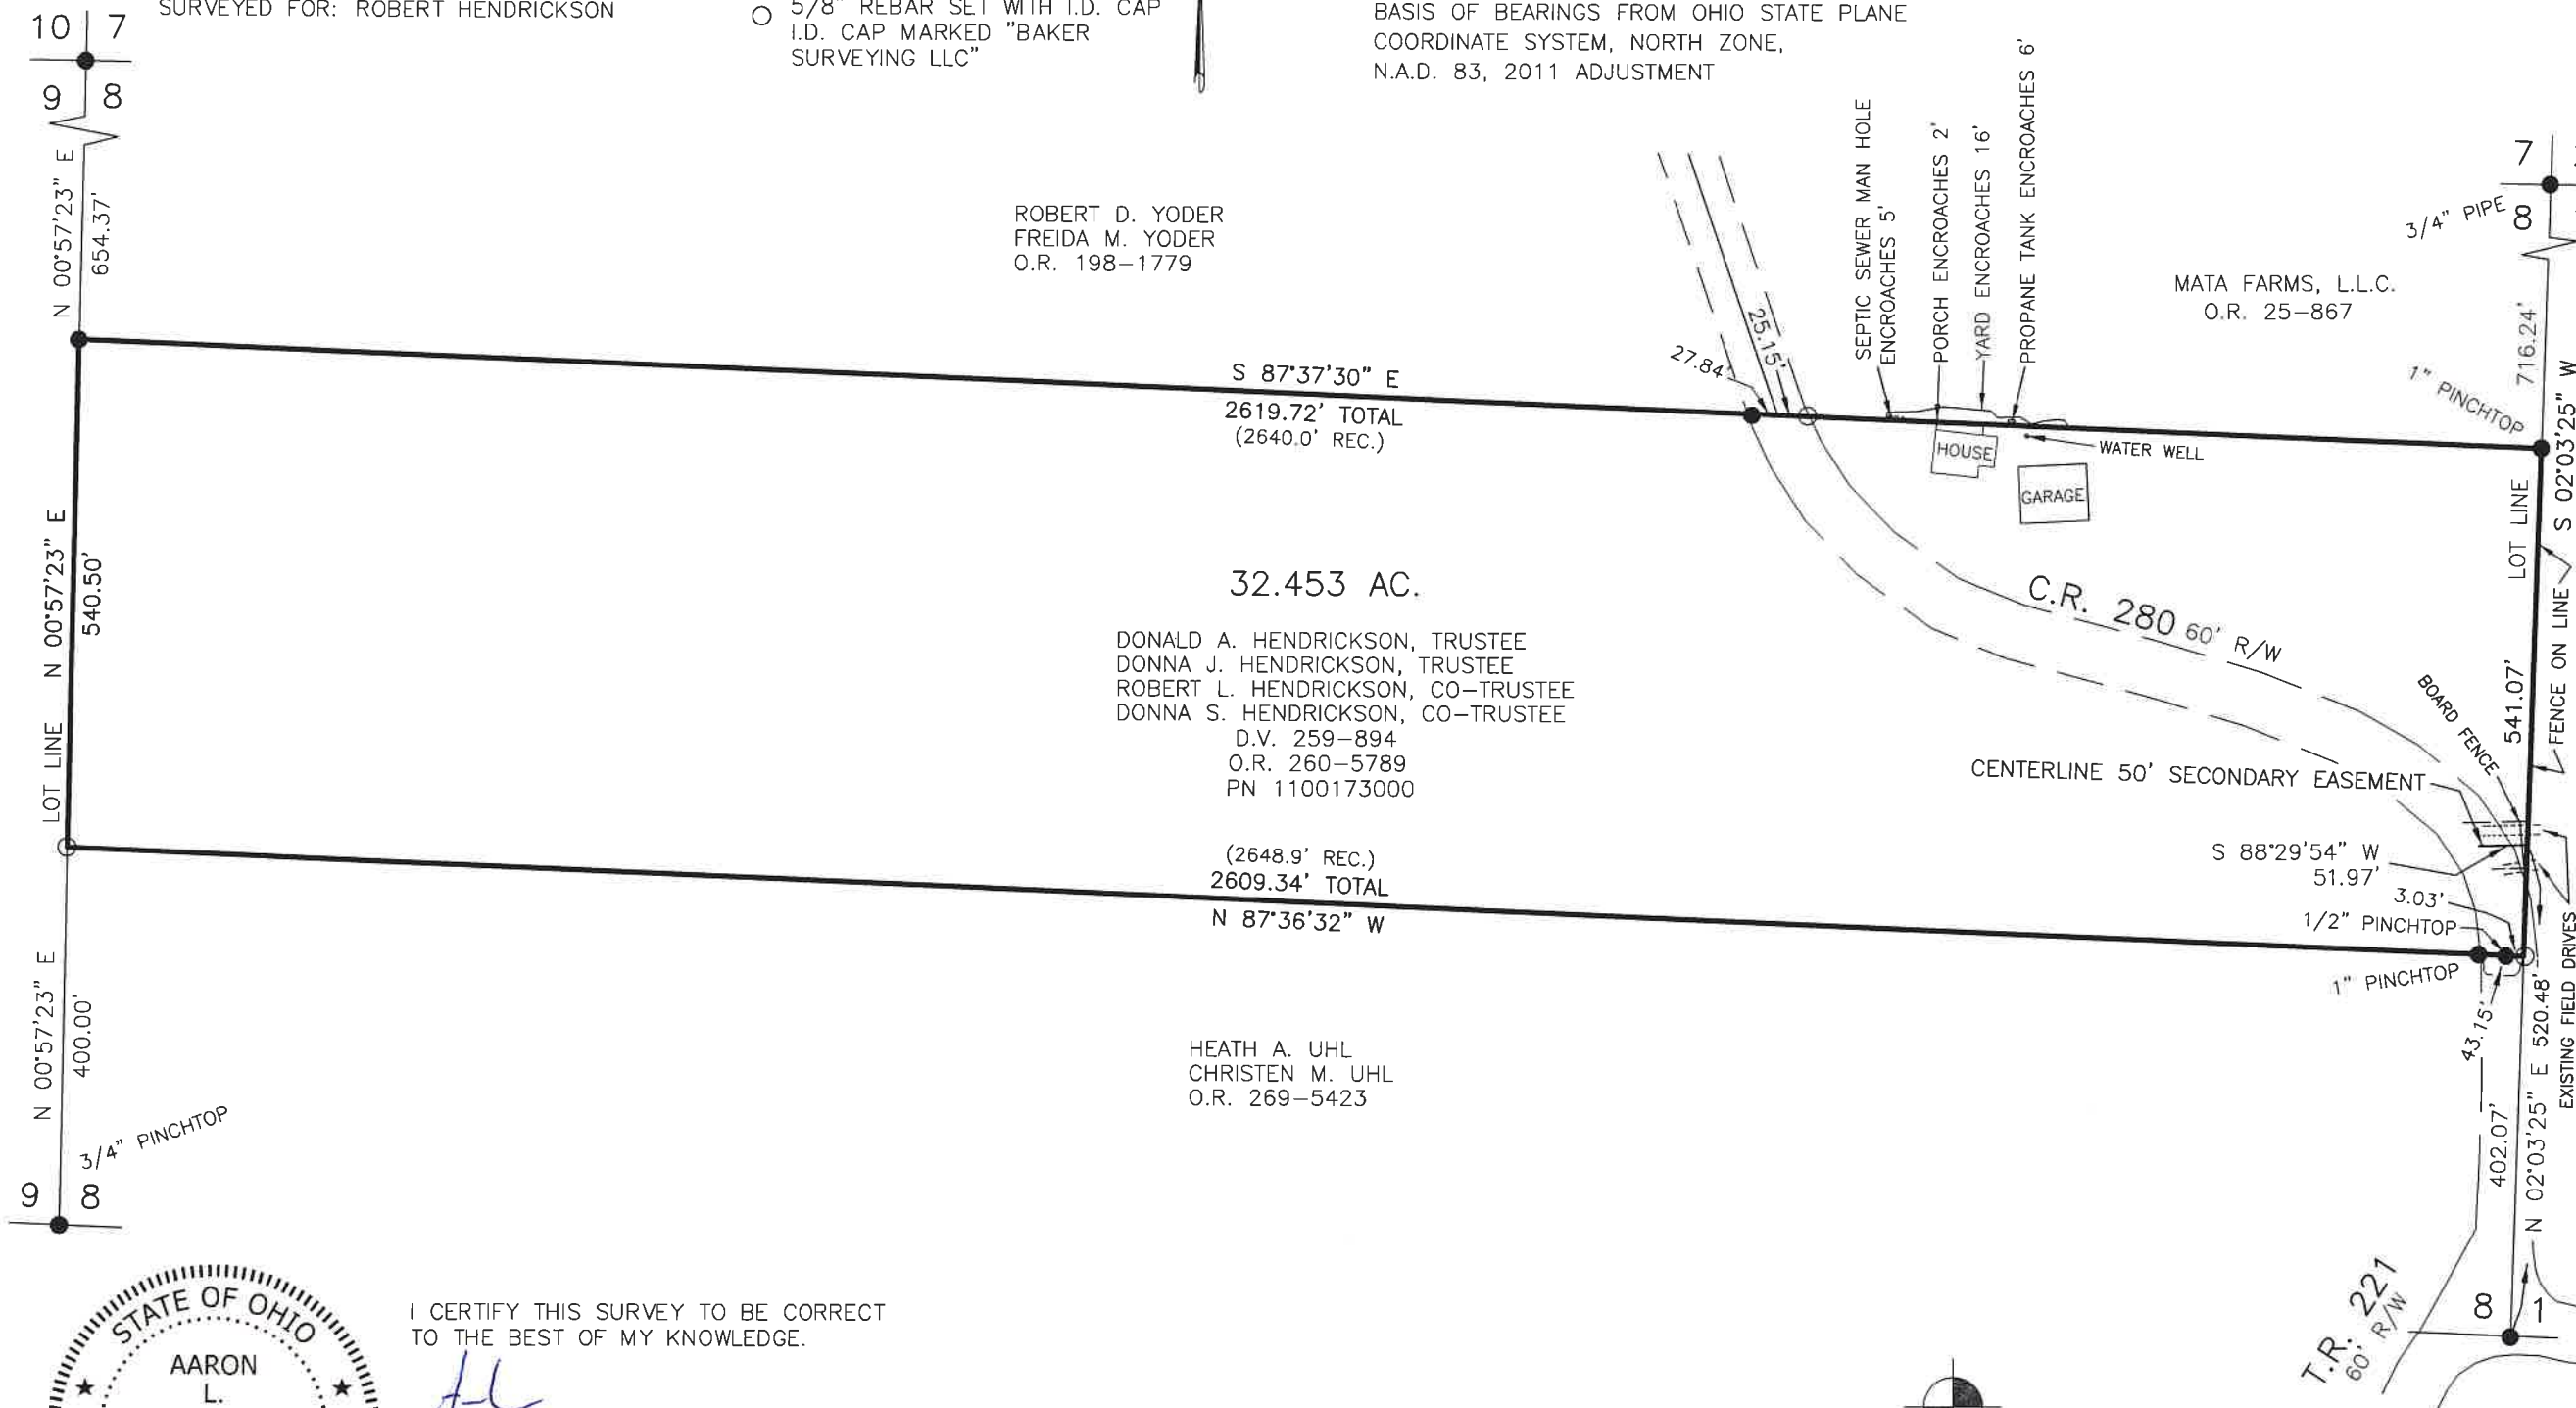

APPROVED FOR TRANSFER ONLY
 NO SUBDIVISION PLAT REQUIRED
 (O.R.C. 711.001 & 711.131)
 Lot(s) not for building unless
 approved by Board of Health
 HOLMES CO. PLANNING COMMISSION
 By AO Date 2/26/2024



I CERTIFY THIS SURVEY TO BE CORRECT TO THE BEST OF MY KNOWLEDGE.

AL
 AARON L. GERBER P.S. 8379

DATE: MARCH 22, 2023
 ALG\VJD
 FILE NAME: WORK5\S-147-23\CNK
 DATE: REVISED APRIL 11, 2023 (ADD EASEMENT & ENCROACHMENTS)



BAKER SURVEYING, LLC
 138 N. CLAY STREET
 MILLERSBURG, OHIO 44654
 PH. 330-674-4788
 EMAIL: bakersurveying@gmail.com

Plat Approved
 Holmes County Map Office
 2/26/2024 Rg