

SCALE: 1"=60'

- ▲ R.R. SPIKE FOUND
- 5/8" REBAR FOUND UNLESS OTHERWISE NOTED
- △ R.R. SPIKE SET
- 5/8" REBAR SET WITH I.D. CAP I.D. CAP MARKED "BAKER 6938"

CLARK TOWNSHIP  
N.W. & S.W. QTRS. SECTION 5  
T-8 N; R-5 W  
HOLMES COUNTY, OHIO

SURVEYED FOR: ALAN YODER


REFERENCES

- DEED VOL. 251 PAGE 452
- O.R. VOL. 249 PAGE 4165
- O.R. VOL. 284 PAGE 1515
- O.R. VOL. 249 PAGE 6021
- PLAT VOL. 14 PAGE 339
- PLAT VOL. 19 PAGE 2541
- PLAT VOL. 19 PAGE 1570
- PLAT VOL. 19 PAGE 2149

BASIS OF BEARINGS FROM  
OHIO STATE PLANE COORDINATE  
SYSTEM, NORTH ZONE, N.A.D. 83,  
2011 ADJUSTMENT


202400001503  
B: 19 P: 5266  
FILED FOR RECORD IN  
HOLMES COUNTY, OH  
ANITA HALL, COUNTY RECORDER  
04/26/2024 12:09 PM  
SMALL PLAT . 40.00  
PAGES: 1

*ORV 288 Pg 4567*

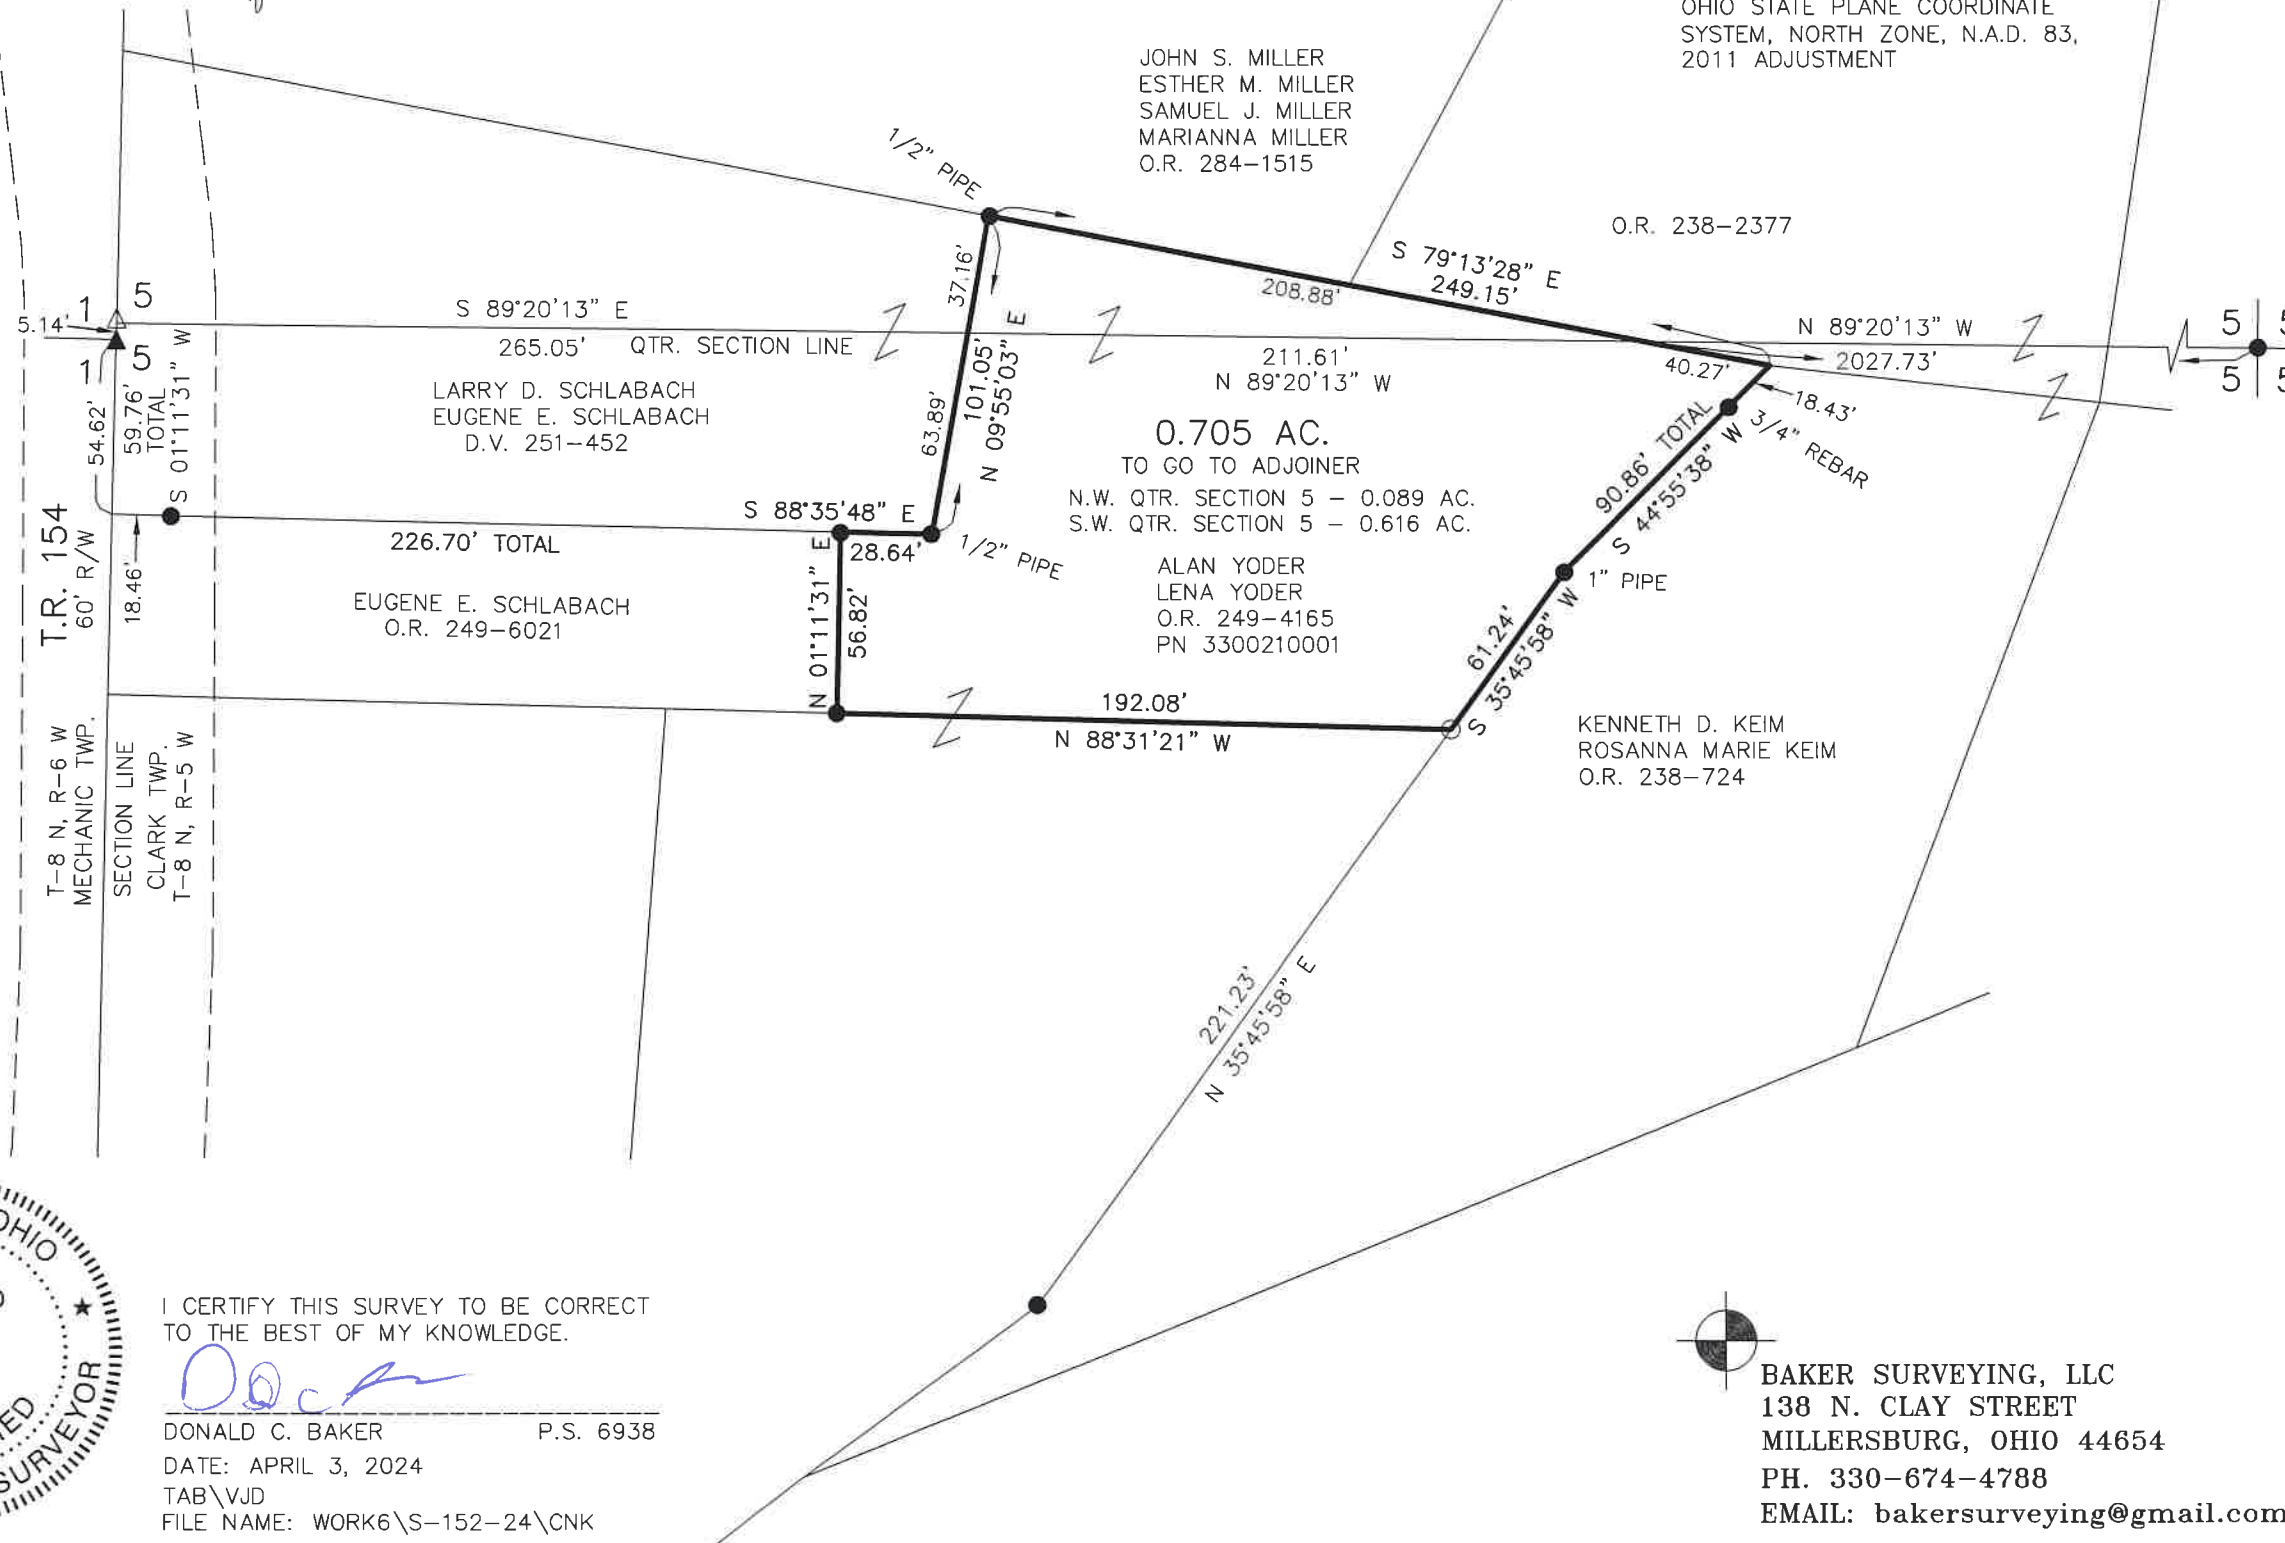

I CERTIFY THIS SURVEY TO BE CORRECT  
TO THE BEST OF MY KNOWLEDGE.

*Donald C. Baker*  
DONALD C. BAKER P.S. 6938  
DATE: APRIL 3, 2024  
TAB\VJD  
FILE NAME: WORK6\S-152-24\CNK

 BAKER SURVEYING, LLC  
138 N. CLAY STREET  
MILLERSBURG, OHIO 44654  
PH. 330-674-4788  
EMAIL: bakersurveying@gmail.com

APPROVED FOR TRANSFER ONLY  
NO SUBDIVISION PLAT REQUIRED  
(O.R.C. 711.001 & 711.131)  
Lot(s) not for building unless  
approved by Board of Health  
HOLMES CO. PLANNING COMMISSION  
By AO Date 4/18/2024



**Plat Approved**  
Holmes County Map Office  
4/17/2024 MM