

MECHANIC TOWNSHIP
 3RD QTR., LOT 9
 T-8 N; R-6 W
 HOLMES COUNTY, OHIO

SURVEYED FOR: KRISTY BOWLING



SCALE: 1"=100'

- ▲ R.R. SPIKE FOUND
- 5/8" REBAR FOUND UNLESS OTHERWISE NOTED
- 5/8" REBAR SET WITH I.D. CAP I.D. CAP MARKED "BAKER 6938"

REFERENCES

O.R. VOL. 261 PAGE 3943
 O.R. VOL. 235 PAGE 1857
 PLAT VOL. 19 PAGE 2087
 PLAT VOL. 18 PAGE 695

BASIS OF BEARINGS FROM
 OHIO STATE PLANE COORDINATE
 SYSTEM, NORTH ZONE, N.A.D. 83,
 2011 ADJUSTMENT



I CERTIFY THIS SURVEY TO BE CORRECT
 TO THE BEST OF MY KNOWLEDGE.


Donald C. Baker

DONALD C. BAKER P.S. 6938

DATE: MAY 13, 2024

TAB

FILE NAME: WORK6\S-223-24\CNK

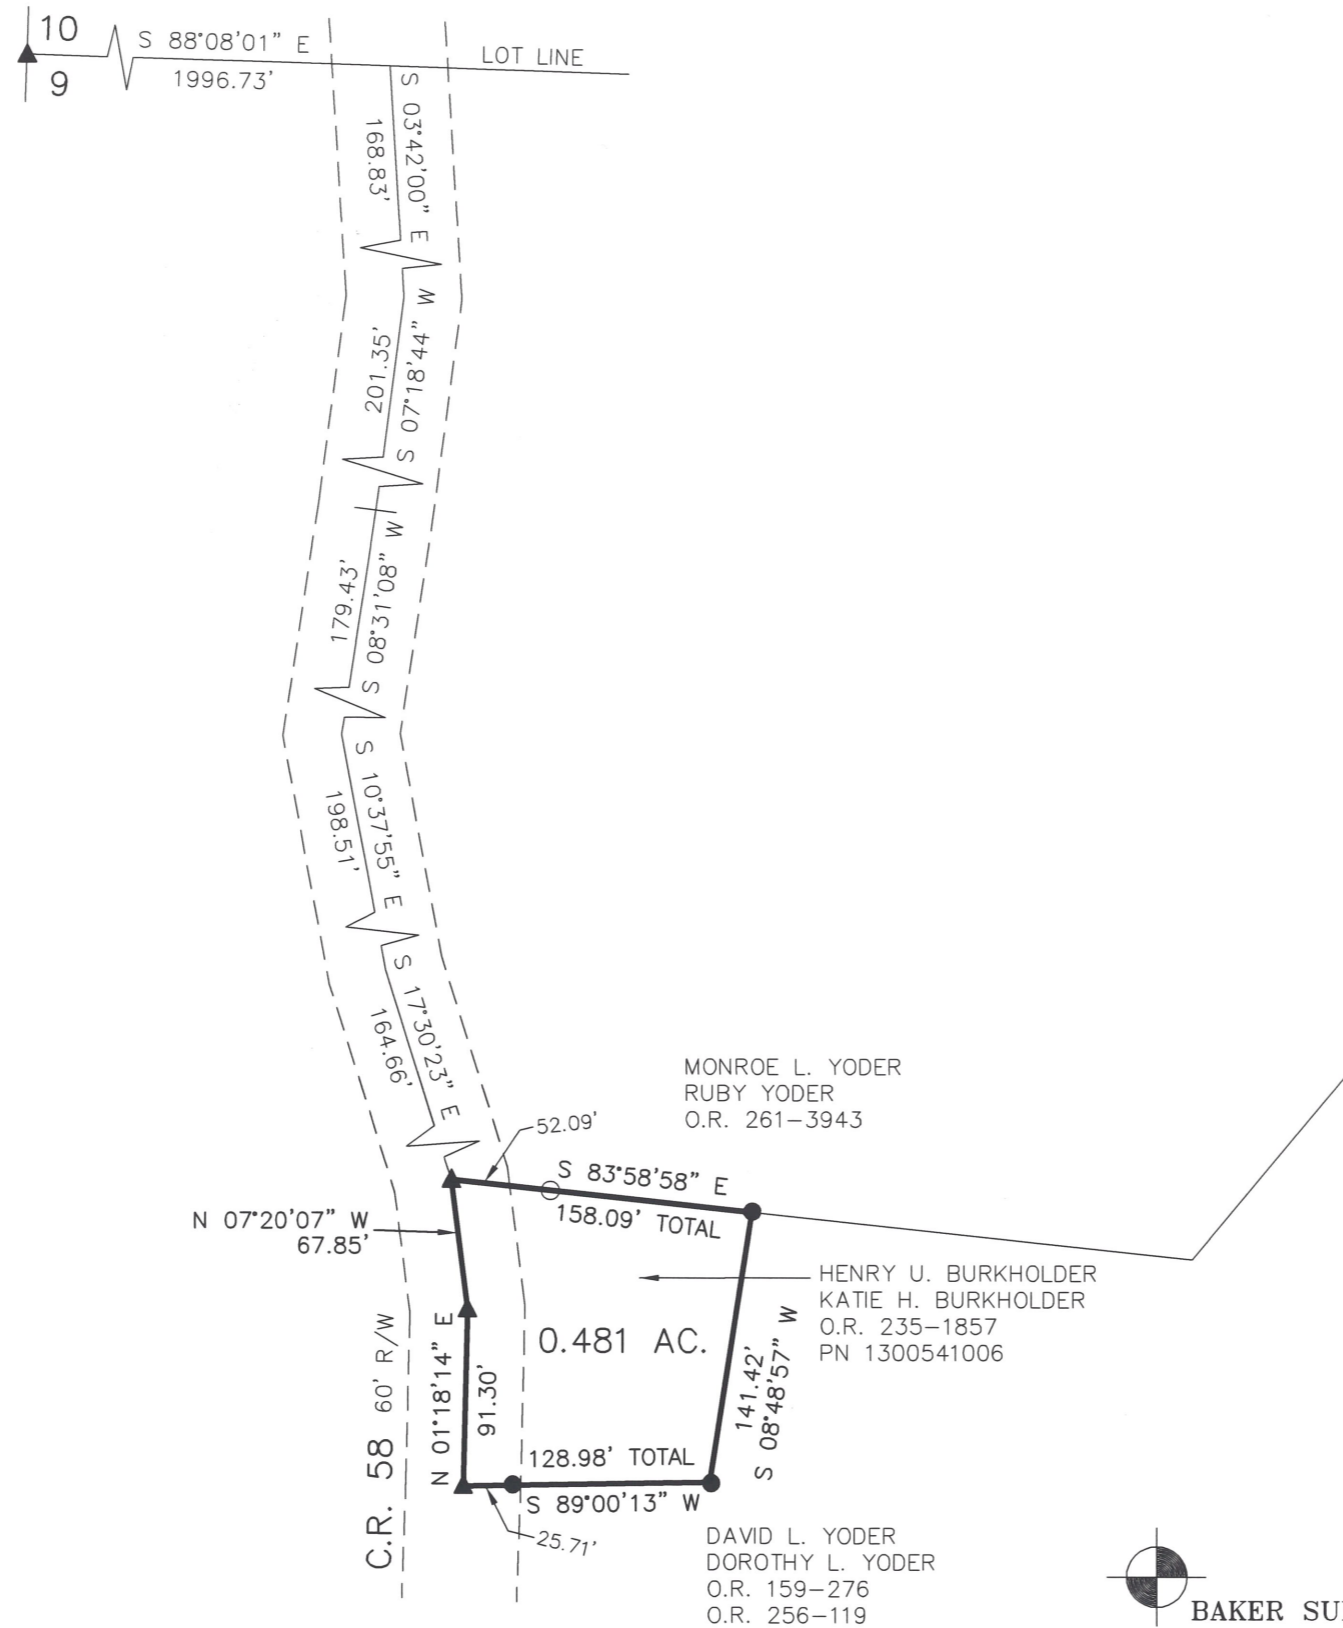

202400002523

B: 19 P: 5321
 FILED FOR RECORD IN
 HOLMES COUNTY, OH
 ANITA HALL, COUNTY RECORDER
 07/11/2024 11:25 AM
 SMALL PLAT . 40.00
 PAGES: 1

ORV 289 Pg 1983

APPROVED FOR TRANSFER ONLY
 NO SUBDIVISION PLAT REQUIRED
 (O.R.C. 711.001 & 711.131)
 Lot(s) not for building unless
 approved by Board of Health
 HOLMES CO. PLANNING COMMISSION
 By AO Date 5/22/2024



BAKER SURVEYING, LLC
 138 N. CLAY STREET
 MILLERSBURG, OHIO 44654
 PH. 330-674-4788
 EMAIL: bakersurveying@gmail.com

Plat Approved
 Holmes County Map Office
 5/16/2024 MM