


REFERENCES

O.R. VOL. 210 PAGE 1893  
 O.R. VOL. 227 PAGE 2185  
 PLAT VOL. 15 PAGE 85  
 PLAT VOL. 19 PAGE 1874  
 PLAT VOL. 19 PAGE 3318

BASIS OF BEARINGS FROM  
 OHIO STATE PLANE COORDINATE  
 SYSTEM, NORTH ZONE, N.A.D. 83,  
 2011 ADJUSTMENT

PRAIRIE TOWNSHIP  
 N.E. & N.W. QTRS. SECTION 28  
 T-14 N; R-13 W  
 HOLMES COUNTY, OHIO

SURVEYED FOR: JIM CROSKY

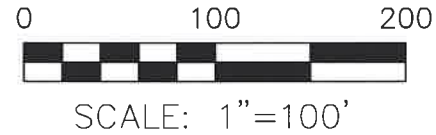

- 5/8" REBAR FOUND  
UNLESS OTHERWISE NOTED
- 5/8" REBAR SET WITH I.D. CAP  
I.D. CAP MARKED "BAKER 6938"

202400002535  
 B: 19 P: 5322  
 FILED FOR RECORD IN  
 HOLMES COUNTY, OH  
 ANITA HALL, COUNTY RECORDER  
 07/12/2024 10:01 AM  
 SMALL PLAT . 40.00  
 PAGES: 1  
*ORV 289 Pg 2011*




I CERTIFY THIS SURVEY TO BE CORRECT  
 TO THE BEST OF MY KNOWLEDGE.

*Donald C. Baker*

DONALD C. BAKER P.S. 6938  
 DATE: MAY 21, 2024  
 TAB\VJD  
 FILE NAME: WORK6\S-194A-24

BAKER SURVEYING, LLC  
 138 N. CLAY STREET  
 MILLERSBURG, OHIO 44654  
 PH. 330-674-4788  
 EMAIL: [bakersurveying@gmail.com](mailto:bakersurveying@gmail.com)

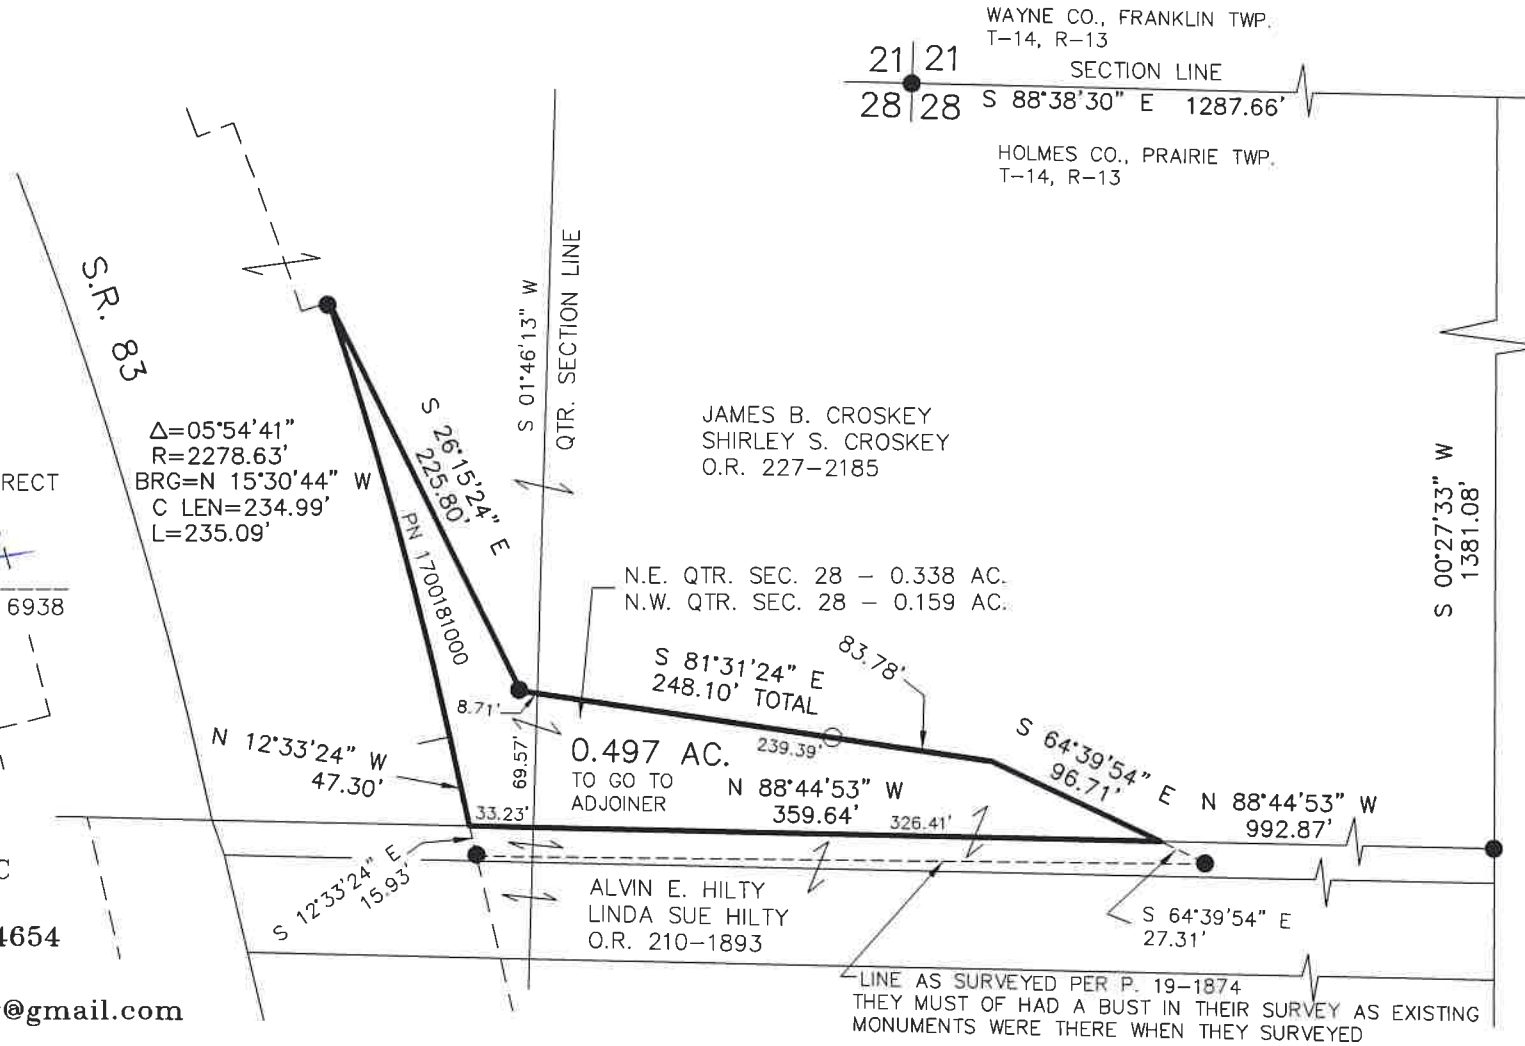

APPROVED FOR TRANSFER ONLY  
 NO SUBDIVISION PLAT REQUIRED  
 (O.R.C. 711.001 & 711.131)  
 Lot(s) not for building unless  
 approved by Board of Health  
 HOLMES CO. PLANNING COMMISSION  
 By TS Date 6/10/2024



**Plat Approved**  
 Holmes County Map Office  
6/10/2024 MM