


HARDY TOWNSHIP
 3RD QTR., LOTS 11 & 16
 T-9 N; R-7 W
 HOLMES COUNTY, OHIO

SURVEYED FOR: TOM BIRD

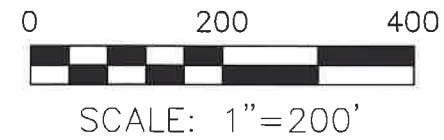

- STONE FOUND
- 5/8" REBAR FOUND UNLESS OTHERWISE NOTED
- MAG NAIL SET
- 5/8" REBAR SET WITH I.D. CAP I.D. CAP MARKED "BAKER 6938"

REFERENCES

O.R. VOL. 66 PAGE 43
 O.R. VOL. 258 PAGE 2699
 PLAT VOL. 10 PAGE 867
 PLAT VOL. 15 PAGE 44


BASIS OF BEARINGS FROM
 OHIO STATE PLANE COORDINATE
 SYSTEM, NORTH ZONE, N.A.D. 83,
 2011 ADJUSTMENT



I CERTIFY THIS SURVEY TO BE CORRECT
 TO THE BEST OF MY KNOWLEDGE.

Donald C. Baker

DONALD C. BAKER P.S. 6938
 DATE: FEB. 26, 2024
 TAB\VJD
 FILE NAME: WORK6\S-561-23\CNK

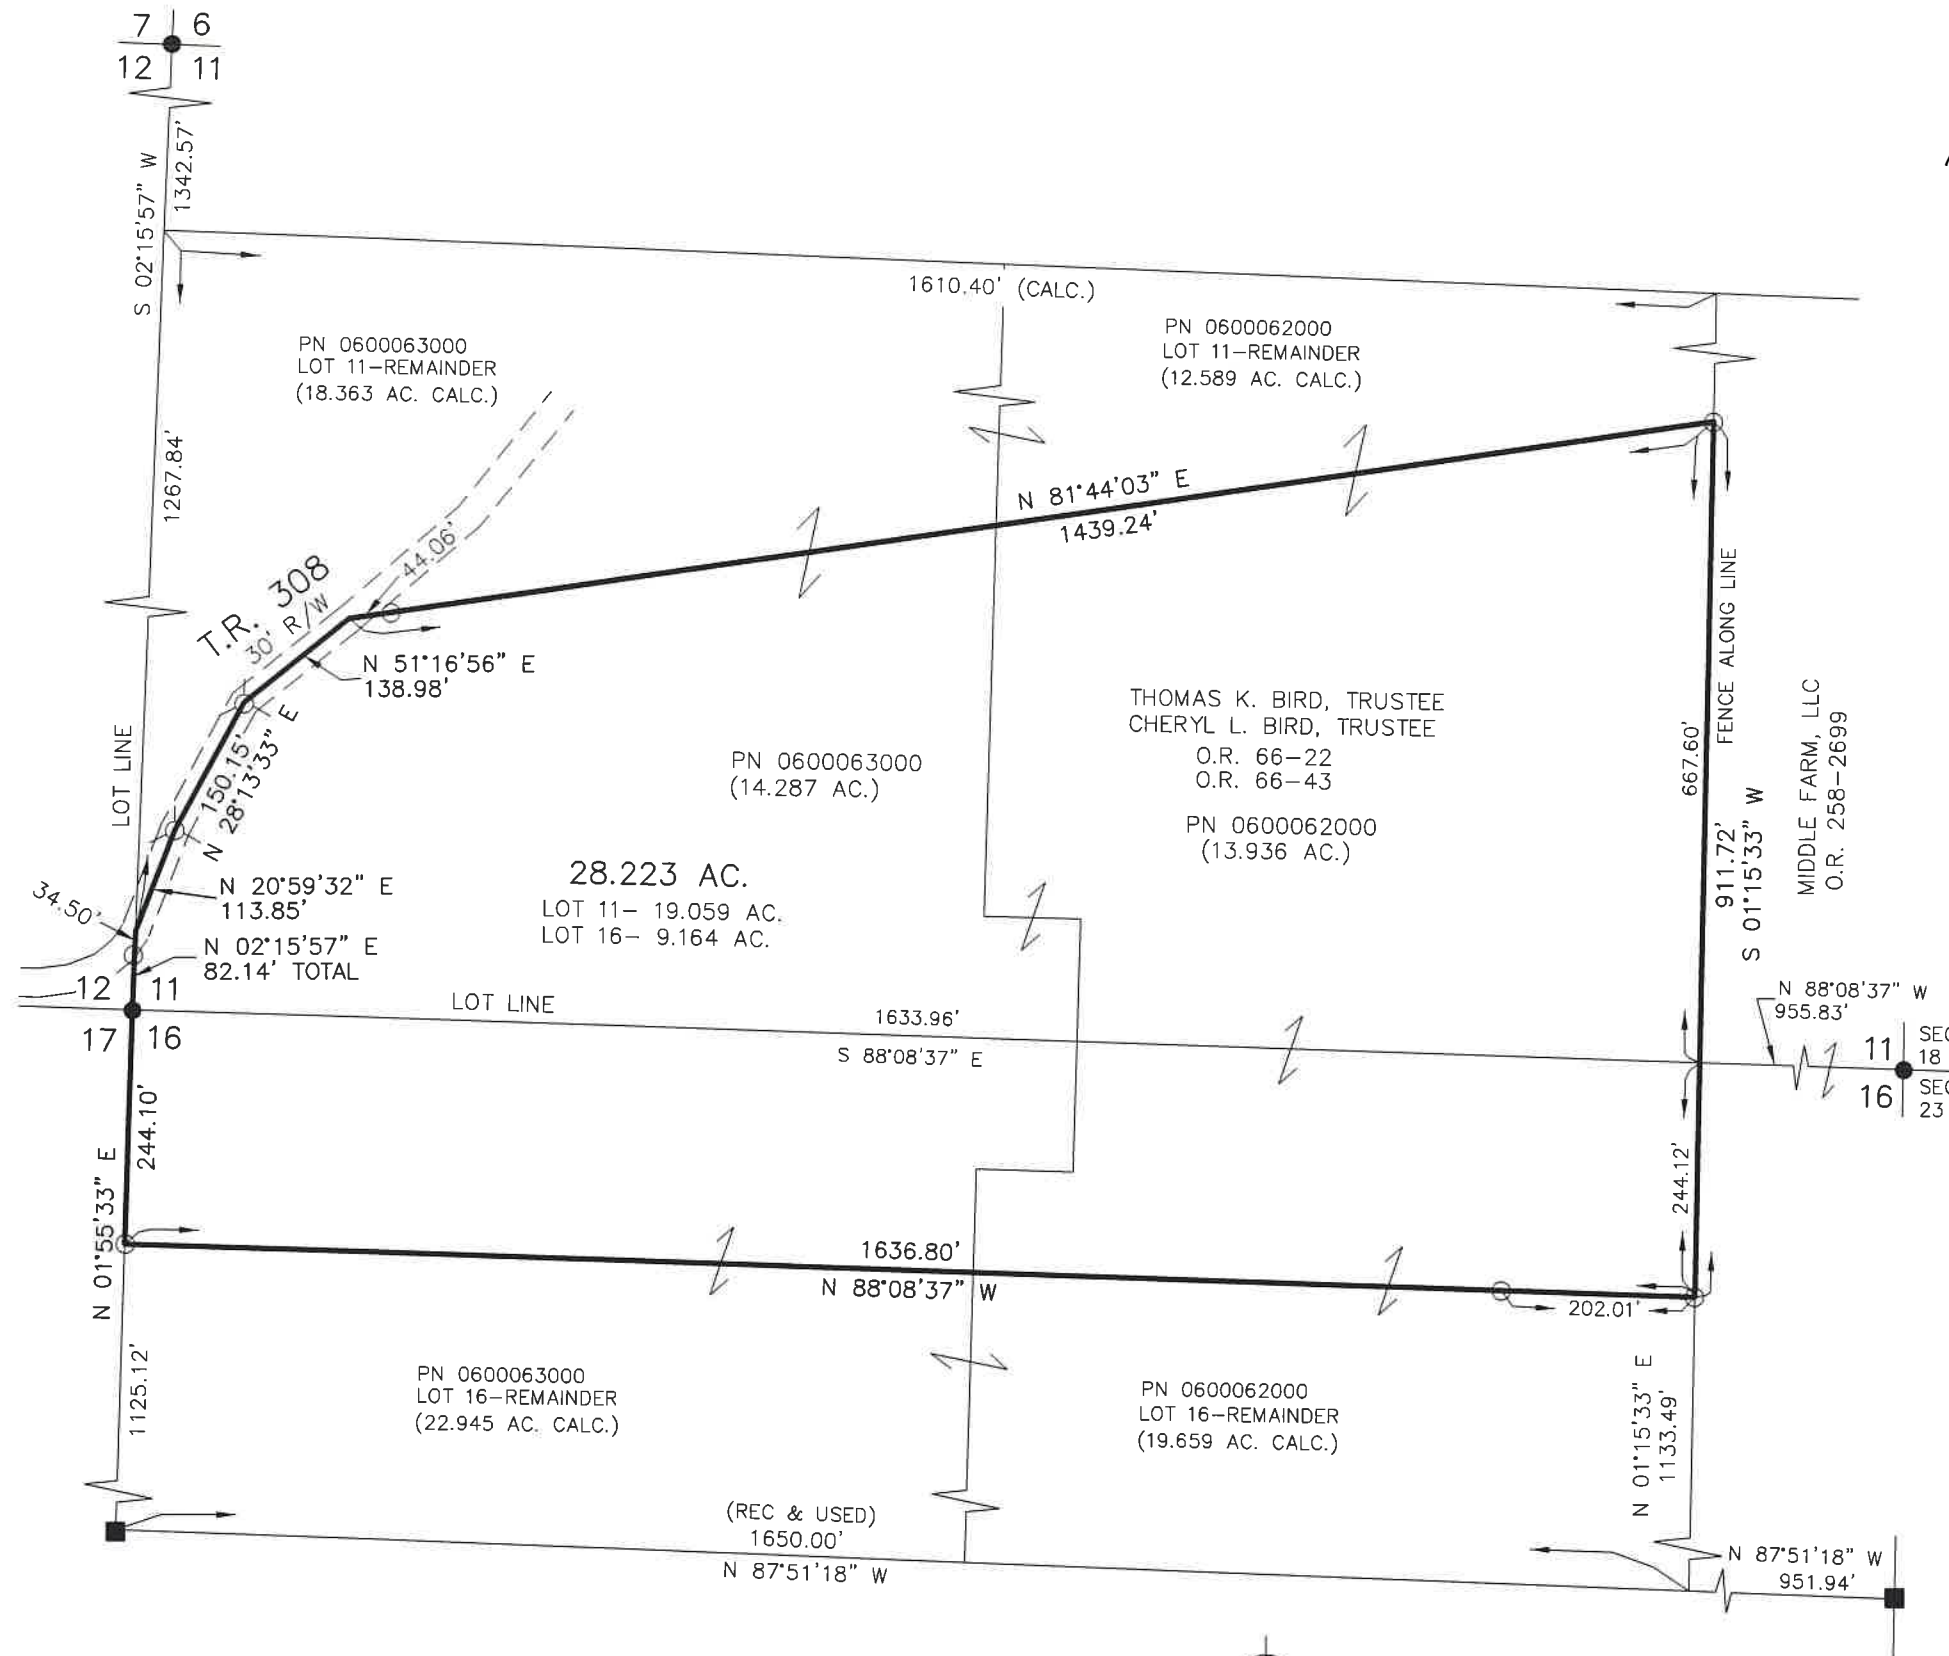

BAKER SURVEYING, LLC
 138 N. CLAY STREET
 MILLERSBURG, OHIO 44654
 PH. 330-674-4788
 EMAIL: bakersurveying@gmail.com

202400002593
 B: 19 P: 5329
 FILED FOR RECORD IN
 HOLMES COUNTY, OH
 ANITA HALL, COUNTY RECORDER
 07/12/2024 12:07 PM
 SMALL PLAT . 40.00
 PAGES: 1

ORV 289 Pg 2262

APPROVED FOR TRANSFER ONLY
 NO SUBDIVISION PLAT REQUIRED
 (O.R.C. 711.001 & 711.131)
 Lot(s) not for building unless
 approved by Board of Health
 HOLMES CO. PLANNING COMMISSION
 By AO Date 7/9/2024



Plat Approved
 Holmes County Map Office
 7/9/2024 MM