

- ▲ R.R. SPIKE FOUND
- 5/8" REBAR FOUND
UNLESS OTHERWISE NOTED
- 5/8" REBAR SET WITH I.D. CAP
I.D. CAP MARKED "BAKER 6938"

REFERENCES

O.R. VOL. 230 PAGE 1781
 O.R. VOL. 288 PAGE 2232
 PLAT VOL. 19 PAGE 1972
 PLAT VOL. 19 PAGE 5242

BASIS OF BEARINGS FROM
 OHIO STATE PLANE COORDINATE
 SYSTEM, NORTH ZONE, N.A.D. 83,
 2011 ADJUSTMENT



I CERTIFY THIS SURVEY TO BE CORRECT
 TO THE BEST OF MY KNOWLEDGE.


Donald C. Baker
 DONALD C. BAKER P.S. 6938
 DATE: MAY 8, 2024
 KES
 FILE NAME: WORK6\S--214-24\CNK

KILLBUCK TOWNSHIP
 S.E. QTR. SECTION 21
 T-8 N; R-8 W
 HOLMES COUNTY, OHIO


SURVEYED FOR: TERRY ARNOLD

T.R. 67
 60' R/W

HENRY ERB
 ANNA H. ERB
 O.R. 288-2232
 PN 0800609002

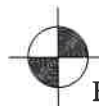

BAKER SURVEYING, LLC
 138 N. CLAY STREET
 MILLERSBURG, OHIO 44654
 PH. 330-674-4788
 EMAIL: bakersurveying@gmail.com

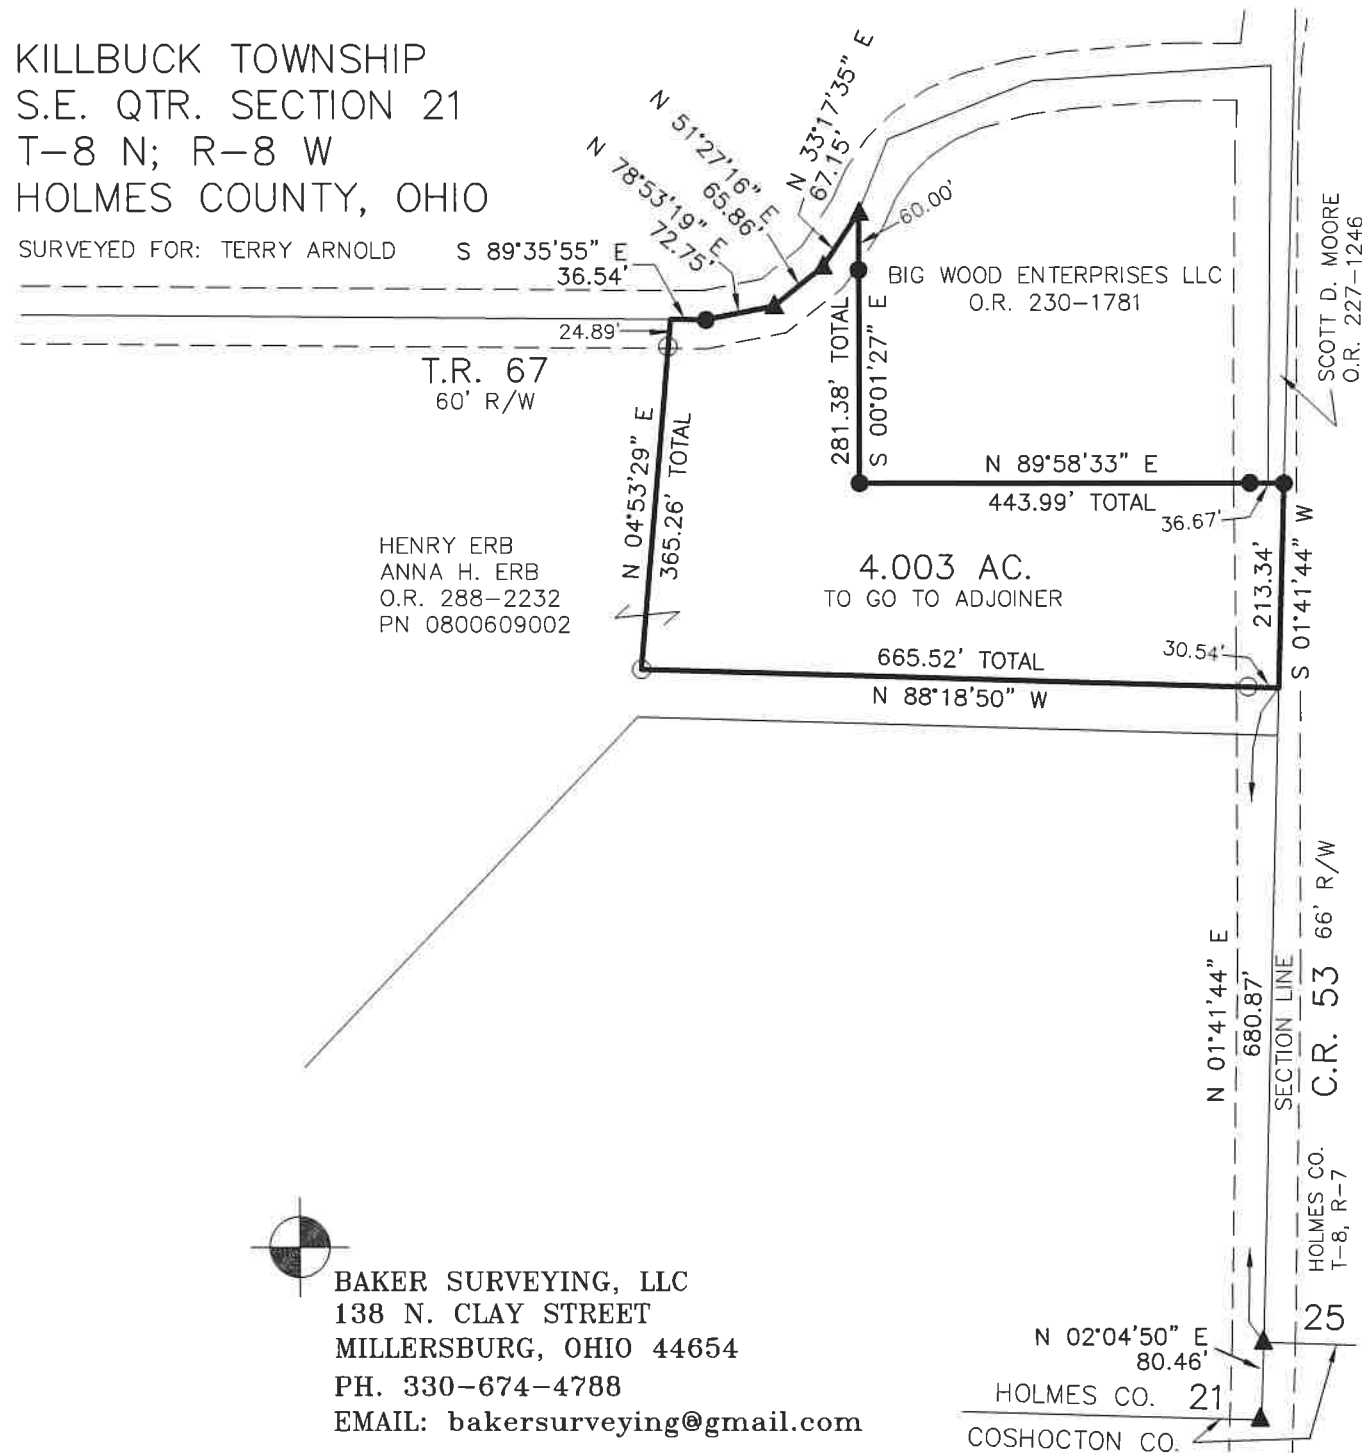

202400002721

B: 19 P: 5334
 FILED FOR RECORD IN
 HOLMES COUNTY, OH
 ANITA HALL, COUNTY RECORDER
 07/25/2024 11:45 AM
 SMALL PLAT . 40.00
 PAGES: 1

ORV 289 Pg 2859

APPROVED FOR TRANSFER ONLY
 NO SUBDIVISION PLAT REQUIRED

(O.R.C. 711.001 & 711.131)

Lot(s) not for building unless
 approved by Board of Health



HOLMES CO. PLANNING COMMISSION

By AO Date 6/528/2024

Plat Approved

Holmes County Map Office

6/28/2024 MM