



VILLAGE OF MILLERSBURG  
 PLEASANT VIEW, BLOCK 1  
 GLASS PLANT ADDITION  
 PLAT VOL. 1 PG. 357-362  
 HARDY TOWNSHIP  
 1ST. QTR., LOT 42 & 47  
 T-9 N; R-7 W  
 HOLMES COUNTY, OHIO  
 SURVEYED FOR: THE VILLAGE OF MILLERSBURG

ALLEY VACATION PLAT

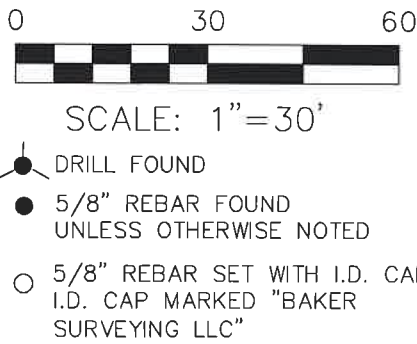


202400003062  
 B:19 P: 5355  
 FILED FOR RECORD IN  
 HOLMES COUNTY, OH  
 ANITA HALL, COUNTY RECORDER  
 08/19/2024 09:46 AM  
 SMALL PLAT . 40.00  
 PAGES: 1  
 ORV 289 Pg 4505

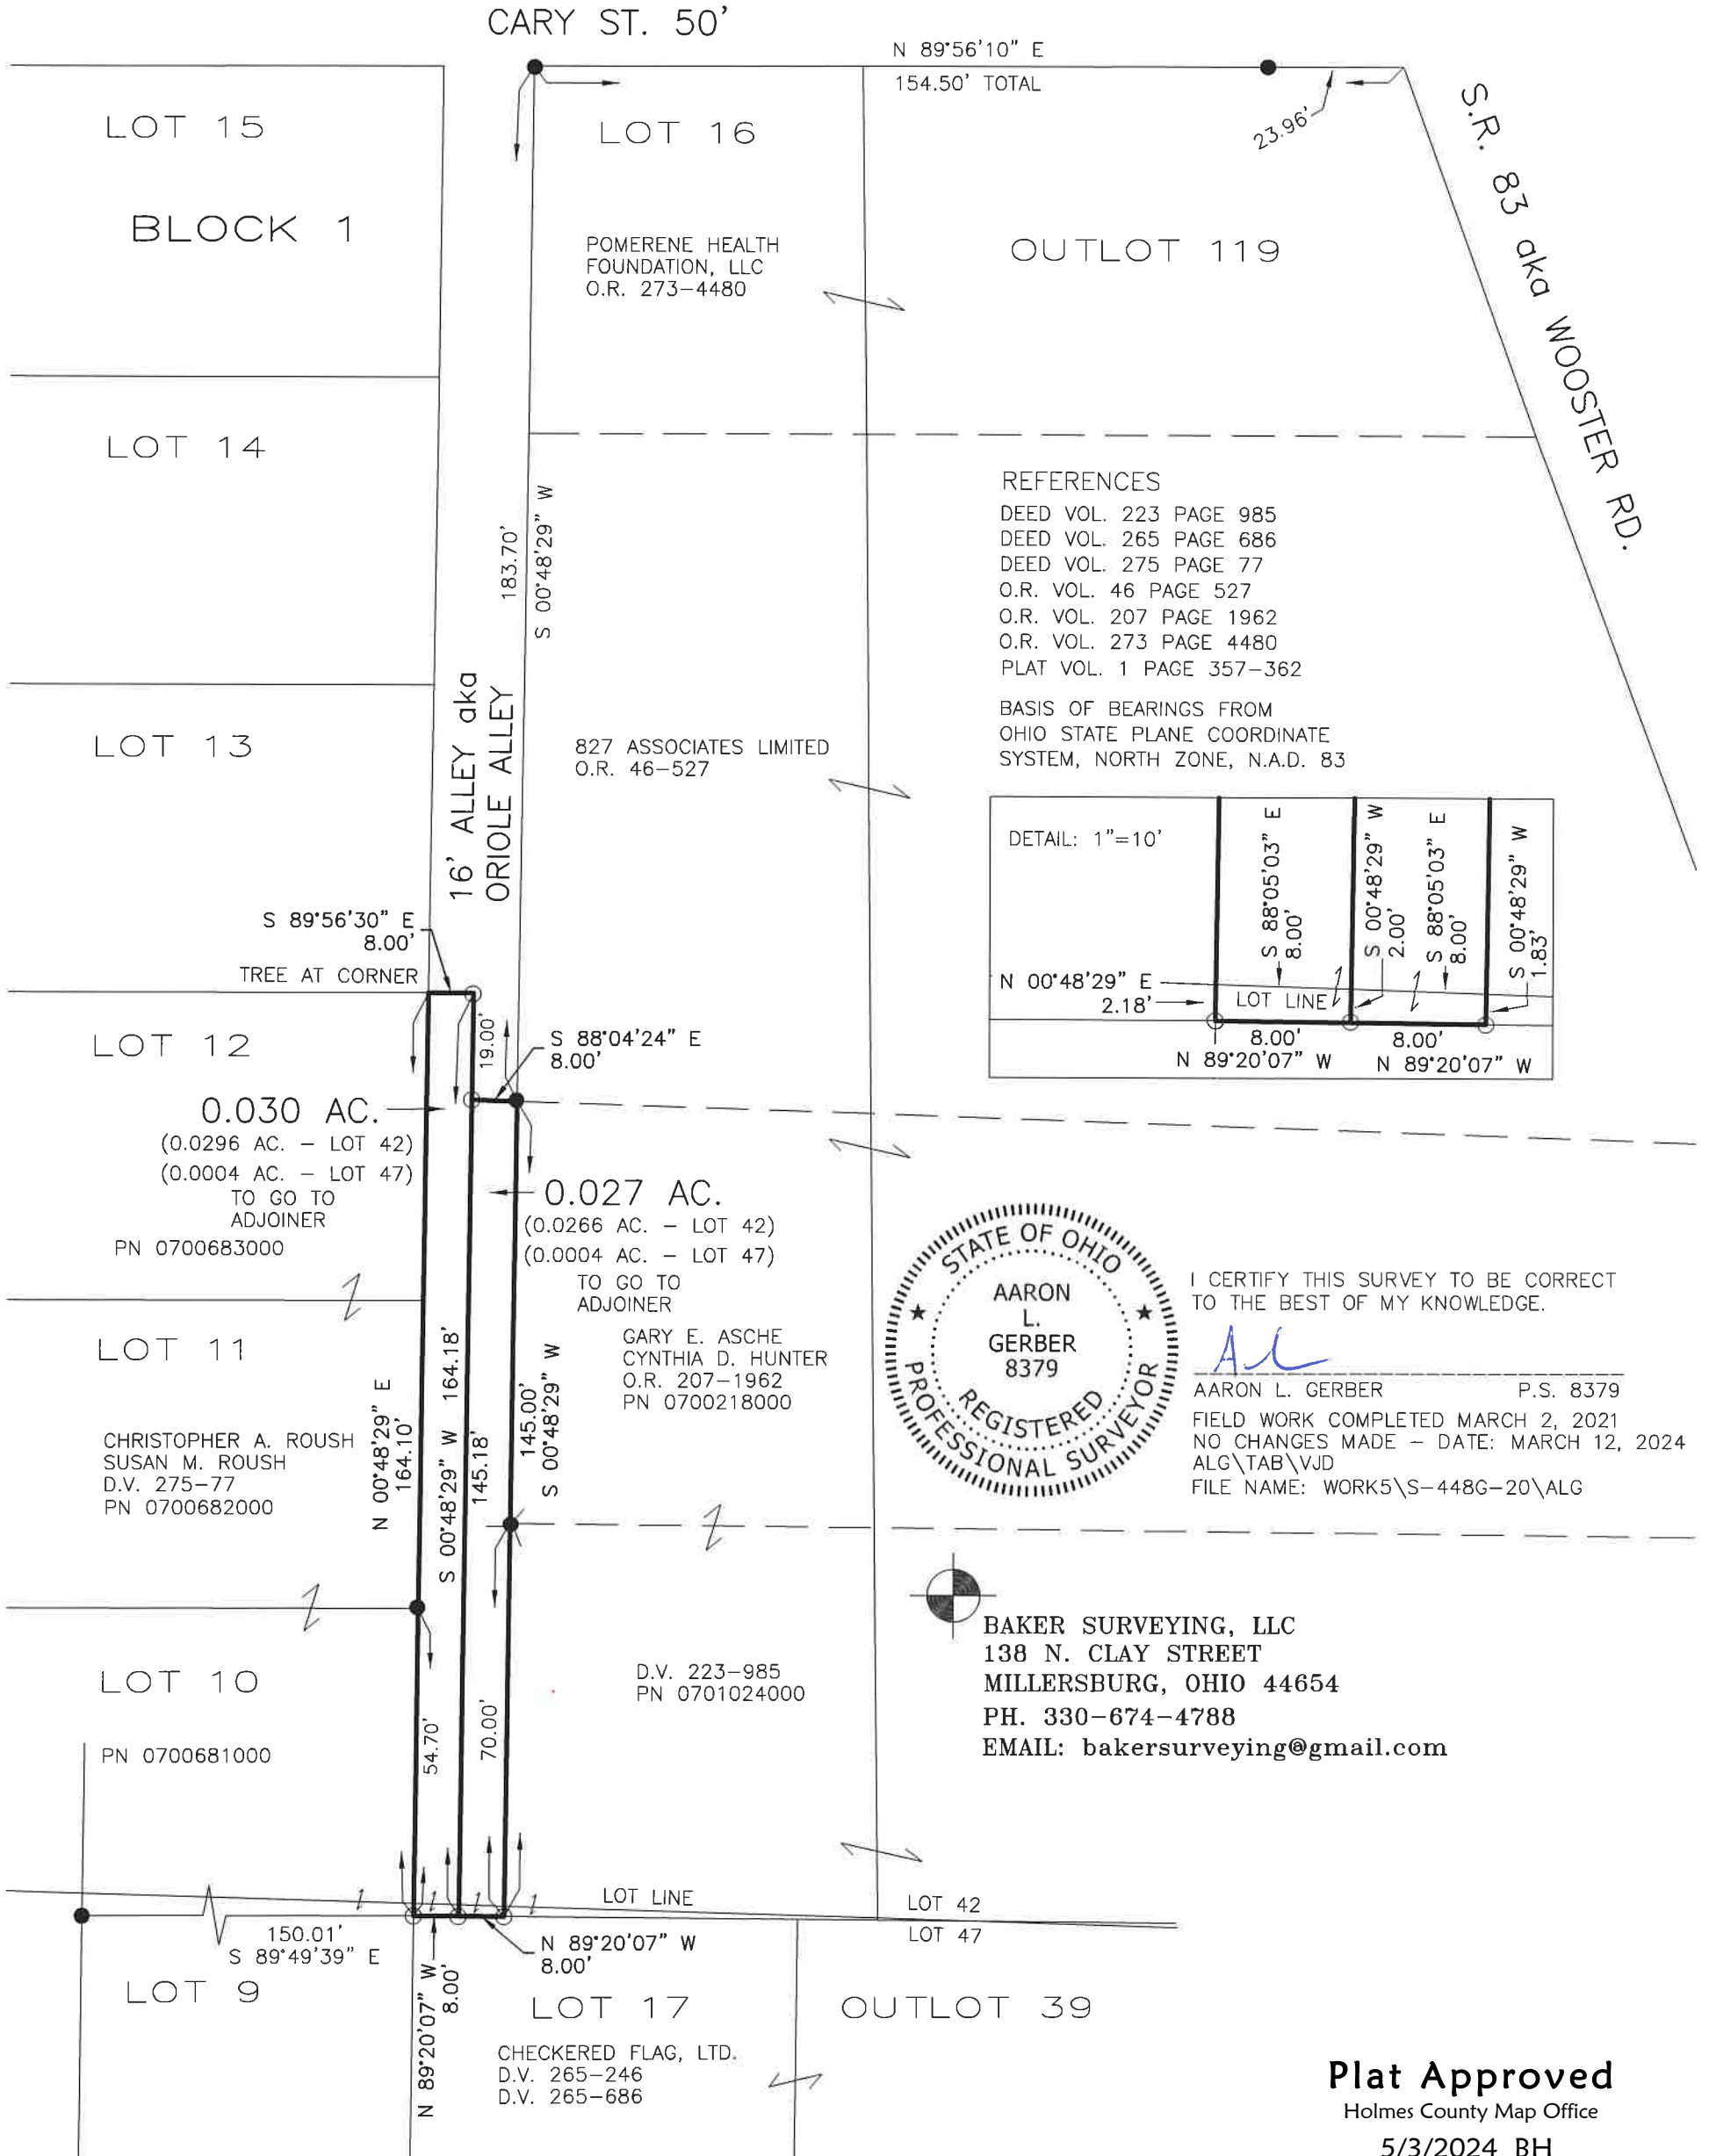

REFERENCES  
 DEED VOL. 223 PAGE 985  
 DEED VOL. 265 PAGE 686  
 DEED VOL. 275 PAGE 77  
 O.R. VOL. 46 PAGE 527  
 O.R. VOL. 207 PAGE 1962  
 O.R. VOL. 273 PAGE 4480  
 PLAT VOL. 1 PAGE 357-362

BASIS OF BEARINGS FROM  
 OHIO STATE PLANE COORDINATE  
 SYSTEM, NORTH ZONE, N.A.D. 83

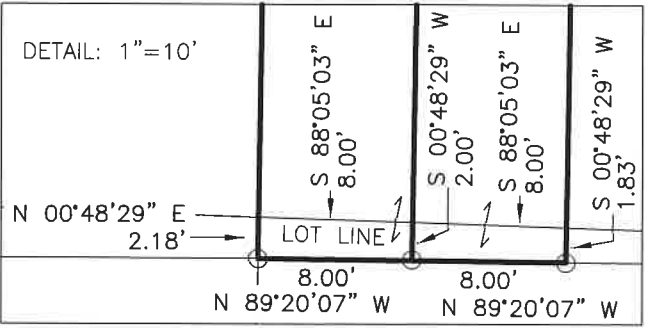

I CERTIFY THIS SURVEY TO BE CORRECT  
 TO THE BEST OF MY KNOWLEDGE.  
*AL*  
 AARON L. GERBER P.S. 8379  
 FIELD WORK COMPLETED MARCH 2, 2021  
 NO CHANGES MADE - DATE: MARCH 12, 2024  
 ALG\TAB\VJD  
 FILE NAME: WORK5\S-448G-20\ALG

BAKER SURVEYING, LLC  
 138 N. CLAY STREET  
 MILLERSBURG, OHIO 44654  
 PH. 330-674-4788  
 EMAIL: bakersurveying@gmail.com

**Plat Approved**  
 Holmes County Map Office  
 5/3/2024 BH