


WASHINGTON TOWNSHIP  
 S.E. QTR. SECTION 8  
 T-19 N; R-15 W  
 HOLMES COUNTY, OHIO

SURVEYED FOR: TOM FRANK

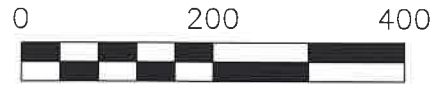

SCALE: 1"=200'

- 5/8" REBAR FOUND UNLESS OTHERWISE NOTED
- 5/8" REBAR SET WITH I.D. CAP
- I.D. CAP MARKED "BAKER SURVEYING LLC"

REFERENCES


- DEED VOL. 239 PAGE 396
- O.R. VOL. 283 PAGE 1207
- O.R. VOL. 288 PAGE 6071
- O.R. VOL. 206 PAGE 1355
- PLAT VOL. 19 PAGE 4647
- PLAT VOL. 19 PAGE 4773
- PLAT VOL. 19 PAGE 2652

BASIS OF BEARINGS FROM OHIO STATE PLANE COORDINATE SYSTEM, NORTH ZONE, N.A.D. 83, 2011 ADJUSTMENT



I CERTIFY THIS SURVEY TO BE CORRECT TO THE BEST OF MY KNOWLEDGE.

*Donald C. Baker*  
 DONALD C. BAKER P.S. 6938  
 DATE: AUGUST 5, 2024  
 TAB\VJD  
 FILE NAME: WORK5\S-176-24\CNK

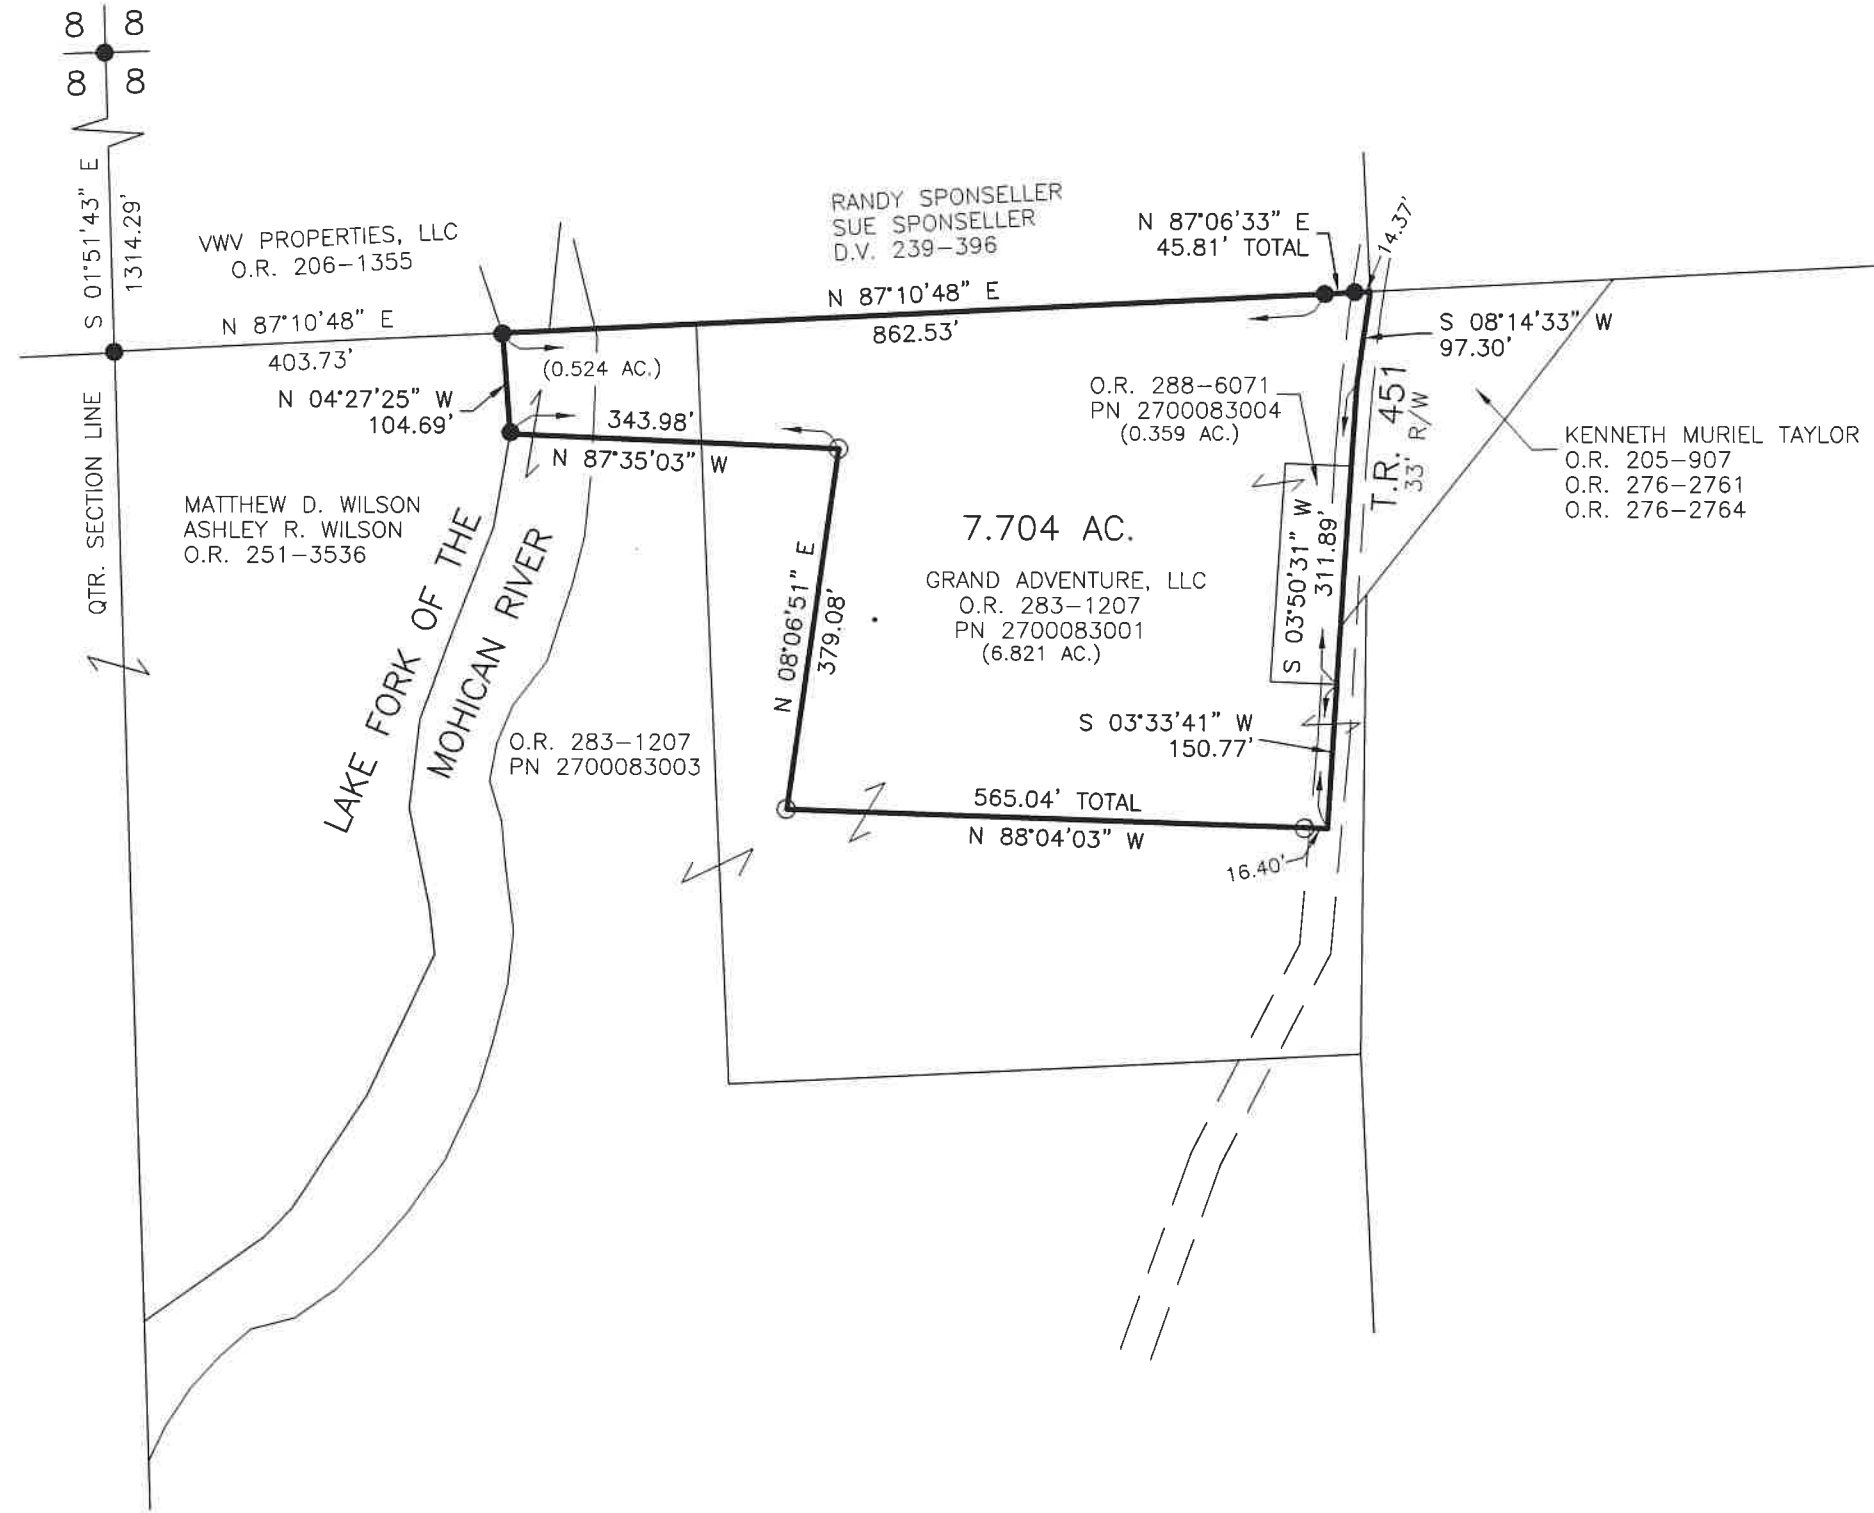

BAKER SURVEYING, LLC  
 138 N. CLAY STREET  
 MILLERSBURG, OHIO 44654  
 PH. 330-674-4788  
 EMAIL: bakersurveying@gmail.com

202400003406  
 B: 19 P: 5376  
 FILED FOR RECORD IN  
 HOLMES COUNTY, OH  
 ANITA HALL, COUNTY RECORDER  
 09/09/2024 01:33 PM  
 SMALL PLAT . 40.00  
 PAGES: 1  
 ORV 289 Pg 6118

APPROVED FOR TRANSFER ONLY  
 NO SUBDIVISION PLAT REQUIRED  
 (O.R.C. 711.001 & 711.131)  
 Lot(s) not for building unless approved by Board of Health  
 HOLMES CO. PLANNING COMMISSION  
 By AO Date 8/30/2024



**Plat Approved**  
 Holmes County Map Office  
8/30/2024 Rg