

KILLBUCK TOWNSHIP
S.E. QTR. SECTION 8
T-8 N; R-7 W
HOLMES COUNTY, OHIO

SURVEYED FOR: ALBERT YODER

REFERENCES

DEED VOL. 257 PAGE 315
O.R. VOL. 278 PAGE 7315
O.R. VOL. 289 PAGE 1028
PLAT VOL. 19 PAGE 2218
PLAT VOL. 19 PAGE 3652

BASIS OF BEARINGS FROM OHIO STATE PLANE
COORDINATE SYSTEM, NORTH ZONE,
N.A.D. 83, 2011 ADJUSTMENT



I CERTIFY THIS SURVEY TO BE CORRECT
TO THE BEST OF MY KNOWLEDGE.


ALG

AARON L. GERBER P.S. 8379

DATE: JULY 16, 2024

ALG

FILE NAME: WORK5\S-335-24\CNK

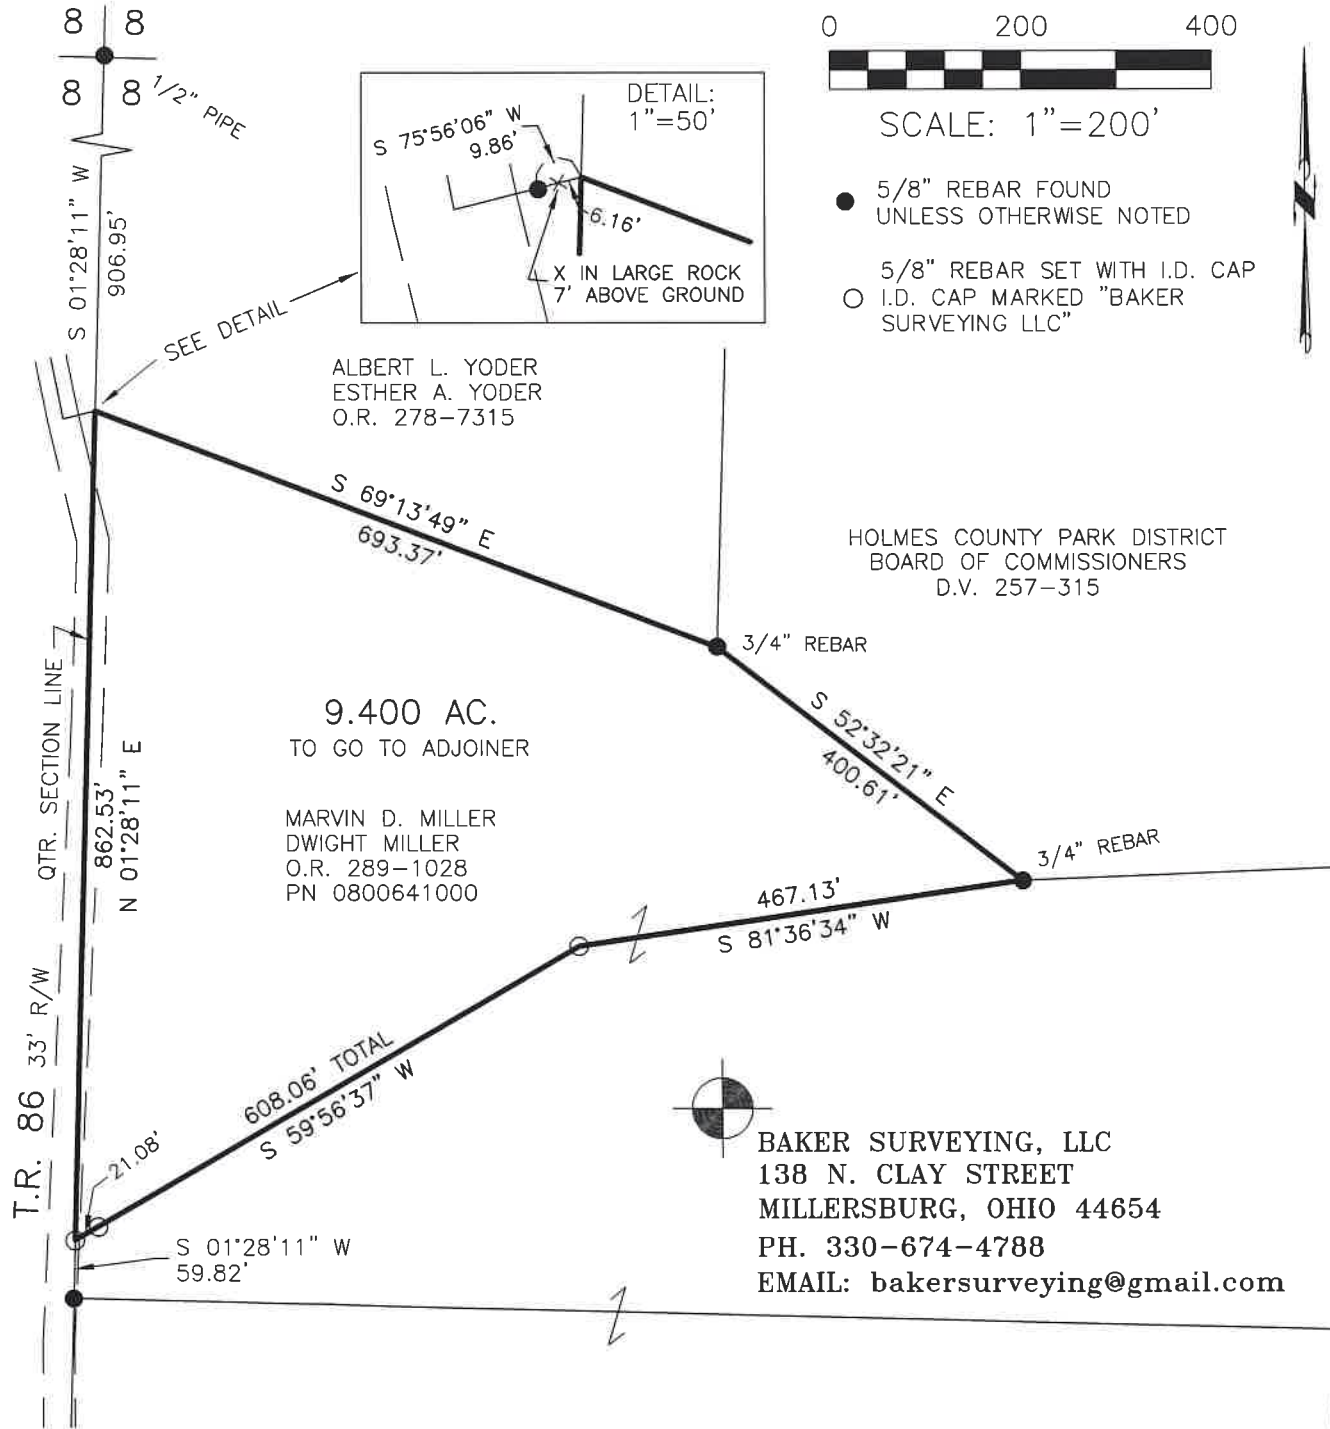

202400003423

B: 19 P: 5377

FILED FOR RECORD IN
HOLMES COUNTY, OH

ANITA HALL, COUNTY RECORDER

09/10/2024 10:27 AM

SMALL PLAT . 40.00

PAGES: 1

ORV 289 Pg 6218

APPROVED FOR TRANSFER ONLY

NO SUBDIVISION PLAT REQUIRED

(O.R.C. 711.001 & 711.131)

Lot(s) not for building unless

approved by Board of Health

HOLMES CO. PLANNING COMMISSION

By AO Date 8/13/2024



Plat Approved

Holmes County Map Office

8/12/2024 Rg