


MECHANIC TOWNSHIP
 N.W. QTR. SECTION 20
 T-8 N; R-6 W
 HOLMES COUNTY, OHIO

SURVEYED FOR: ROBERT YODER

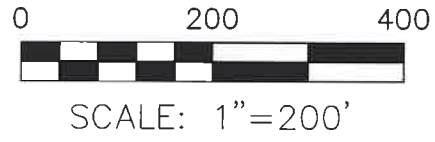

- STONE FOUND
- 5/8" REBAR FOUND
UNLESS OTHERWISE NOTED
- 5/8" REBAR SET WITH I.D. CAP
I.D. CAP MARKED "BAKER 6938"

REFERENCES


O.R. VOL. 187 PAGE 2269
 O.R. VOL. 214 PAGE 3283
 O.R. VOL. 252 PAGE 3259
 PLAT VOL. 19 PAGE 1603

BASIS OF BEARINGS FROM
 OHIO STATE PLANE COORDINATE
 SYSTEM, NORTH ZONE, N.A.D. 83,
 2011 ADJUSTMENT



I CERTIFY THIS SURVEY TO BE CORRECT
 TO THE BEST OF MY KNOWLEDGE.

Donald C. Baker
 DONALD C. BAKER P.S. 6938
 SURVEYED: FEB. 14, 2023
 UPDATED DATE: AUG. 12, 2024
 TAB
 FILE NAME: WORK6\S-94-23\CNK

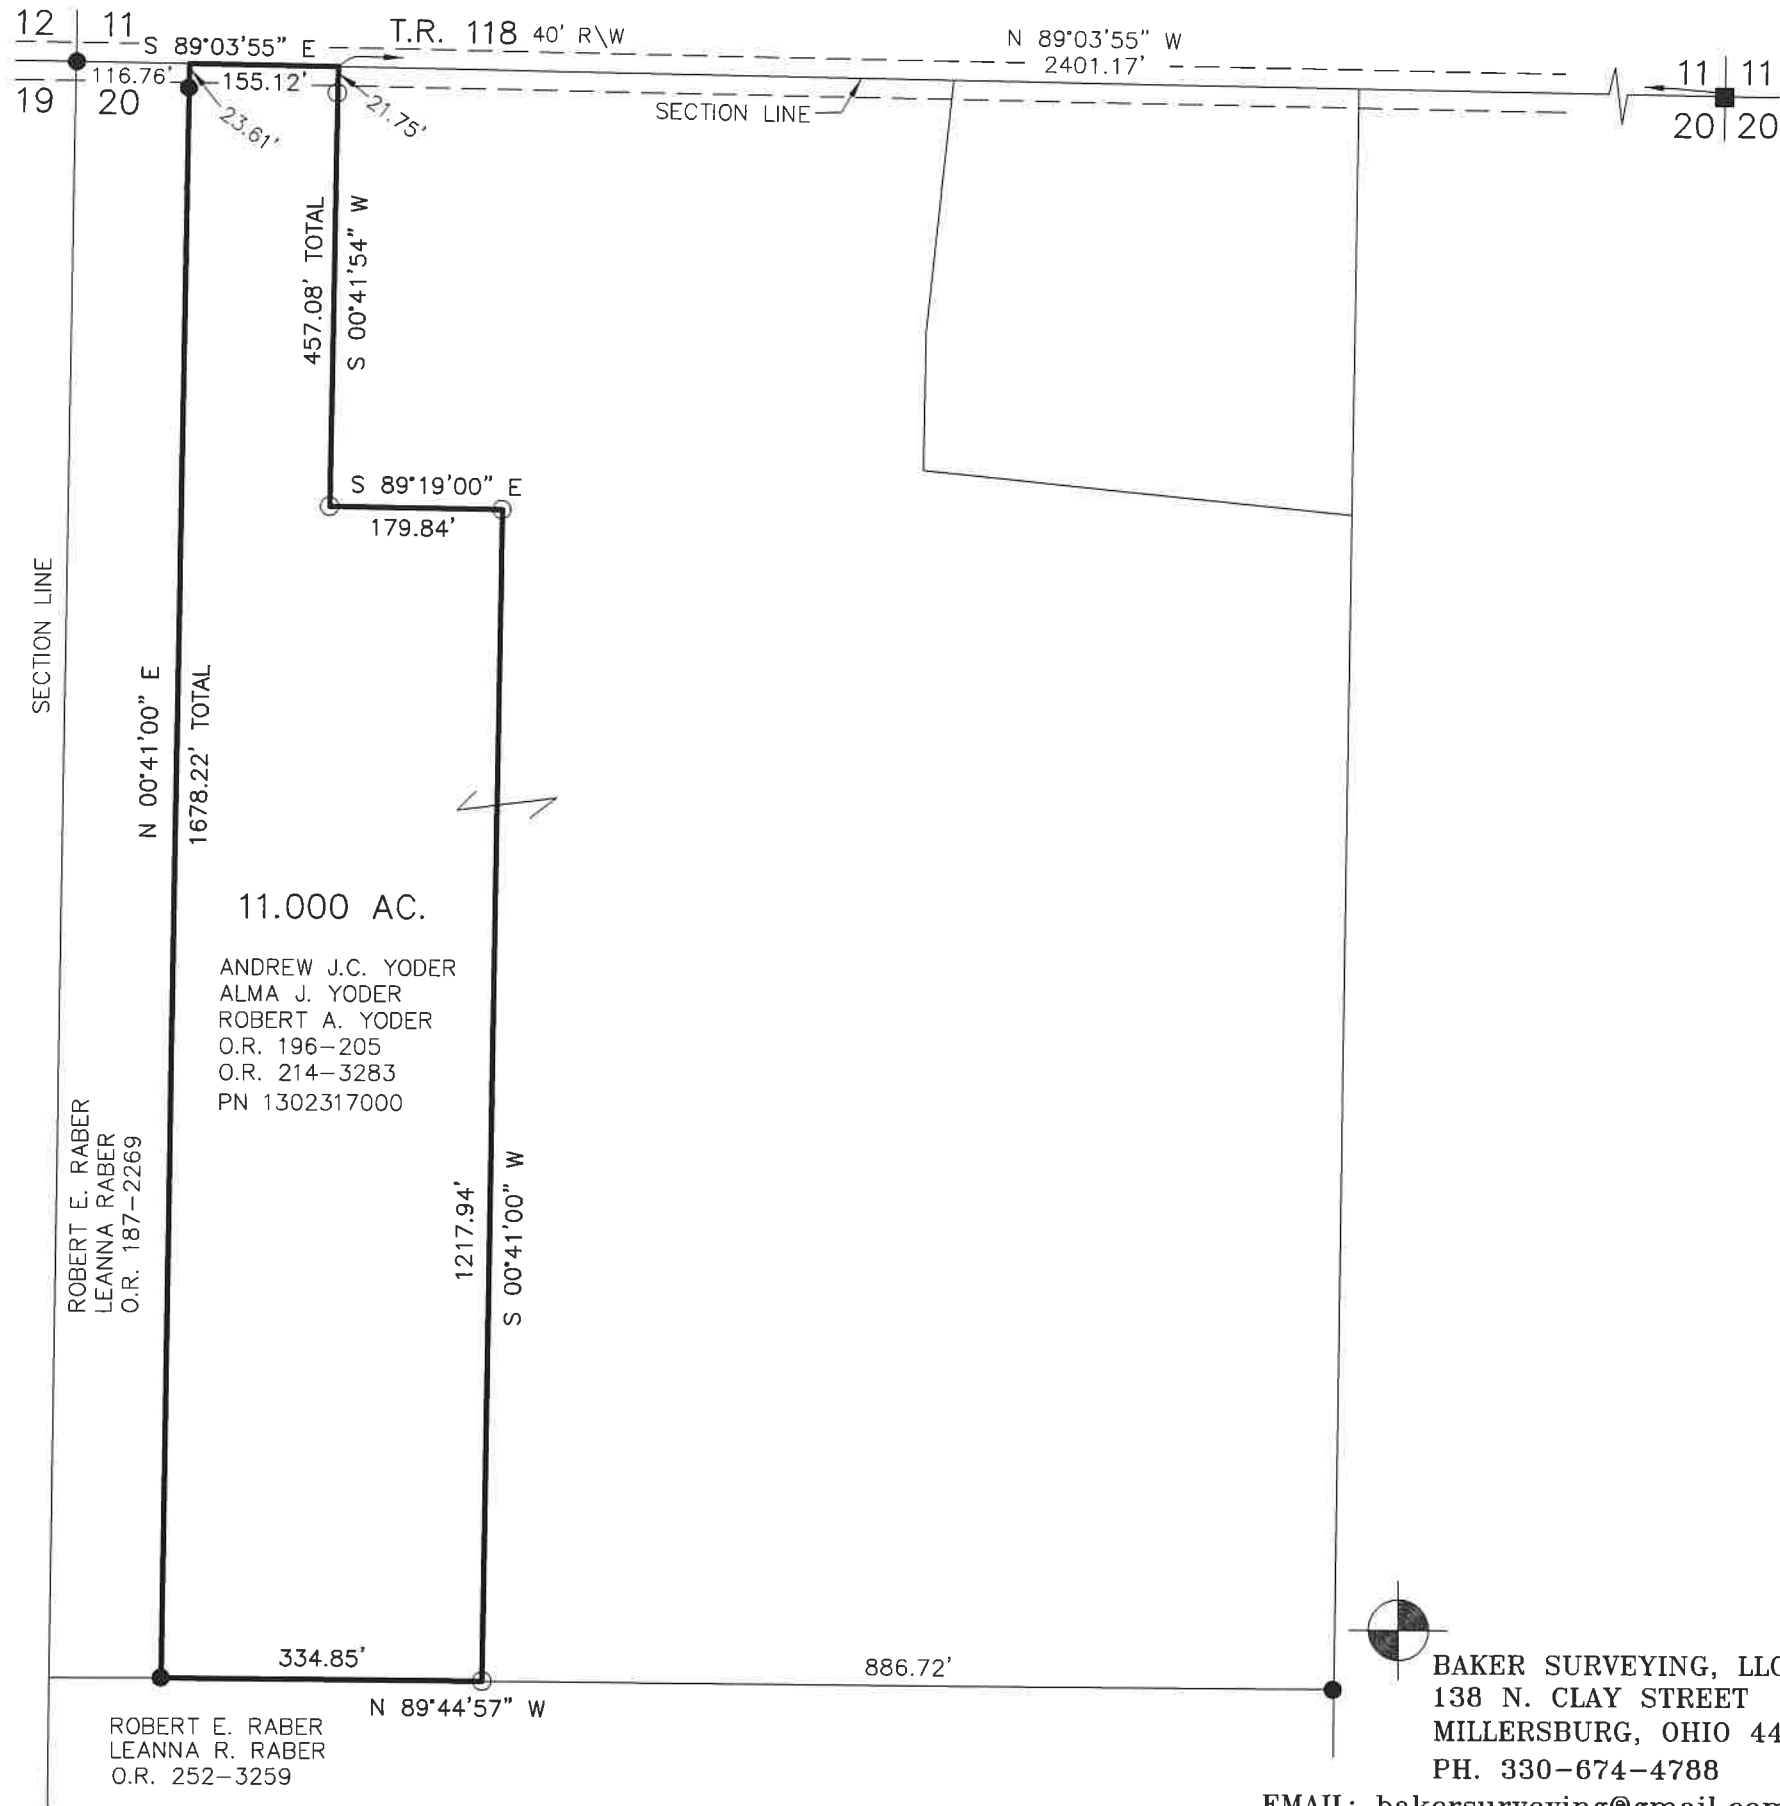

ROBERT E. RABER
 LEANNA RABER
 O.R. 187-2269

ROBERT E. RABER
 LEANNA R. RABER
 O.R. 252-3259

11.000 AC.
 ANDREW J.C. YODER
 ALMA J. YODER
 ROBERT A. YODER
 O.R. 196-205
 O.R. 214-3283
 PN 1302317000

BAKER SURVEYING, LLC
 138 N. CLAY STREET
 MILLERSBURG, OHIO 44654
 PH. 330-674-4788
 EMAIL: bakersurveying@gmail.com

202400003820
 B: 19 P: 5397
 FILED FOR RECORD IN
 HOLMES COUNTY, OH
 ANITA HALL, COUNTY RECORDER
 10/09/2024 09:20 AM
 SMALL PLAT . 40.00
 PAGES: 1
 ORV 290 Pg 978

APPROVED FOR TRANSFER ONLY
 NO SUBDIVISION PLAT REQUIRED
 (O.R.C. 711.001 & 711.131)
 Lot(s) not for building unless
 approved by Board of Health
 HOLMES CO. PLANNING COMMISSION
 By AO Date 9/27/2024



Plat Approved
 Holmes County Map Office
 9/25/2024 MM