

- STONE FOUND
- ▲ R.R. SPIKE FOUND
- 5/8" REBAR FOUND UNLESS OTHERWISE NOTED
- 5/8" REBAR SET WITH I.D. CAP I.D. CAP MARKED "BAKER 6938"

REFERENCES

O.R. VOL. 158 PAGE 469  
 O.R. VOL. 252 PAGE 1297  
 O.R. VOL. 243 PAGE 3412  
 PLAT VOL. 19 PAGE 2711  
 PLAT VOL. 19 PAGE 795  
 PLAT VOL. 18 PAGE 693  
 BASIS OF BEARINGS FROM OHIO STATE PLANE COORDINATE SYSTEM, NORTH ZONE, N.A.D. 83, 2011 ADJUSTMENT

MASTER PLAT

ACTION 1) CONVEY 3.000 ACRES  
 ACTION 2) CONVEY 80.127 ACRES


SALT CREEK TOWNSHIP  
 3RD QTR., LOT 9  
 T-10 N; R-5 W  
 HOLMES COUNTY, OHIO

SURVEYED FOR: MARTY MAST

202400003911

B: 19 P: 5403  
 FILED FOR RECORD IN  
 HOLMES COUNTY, OH  
 ANITA HALL, COUNTY RECORDER  
 10/15/2024 12:08 PM  
 SMALL PLAT . 40.00  
 PAGES: 1

ORV 290 Pg 1421  
 ORV 290 Pg 1423

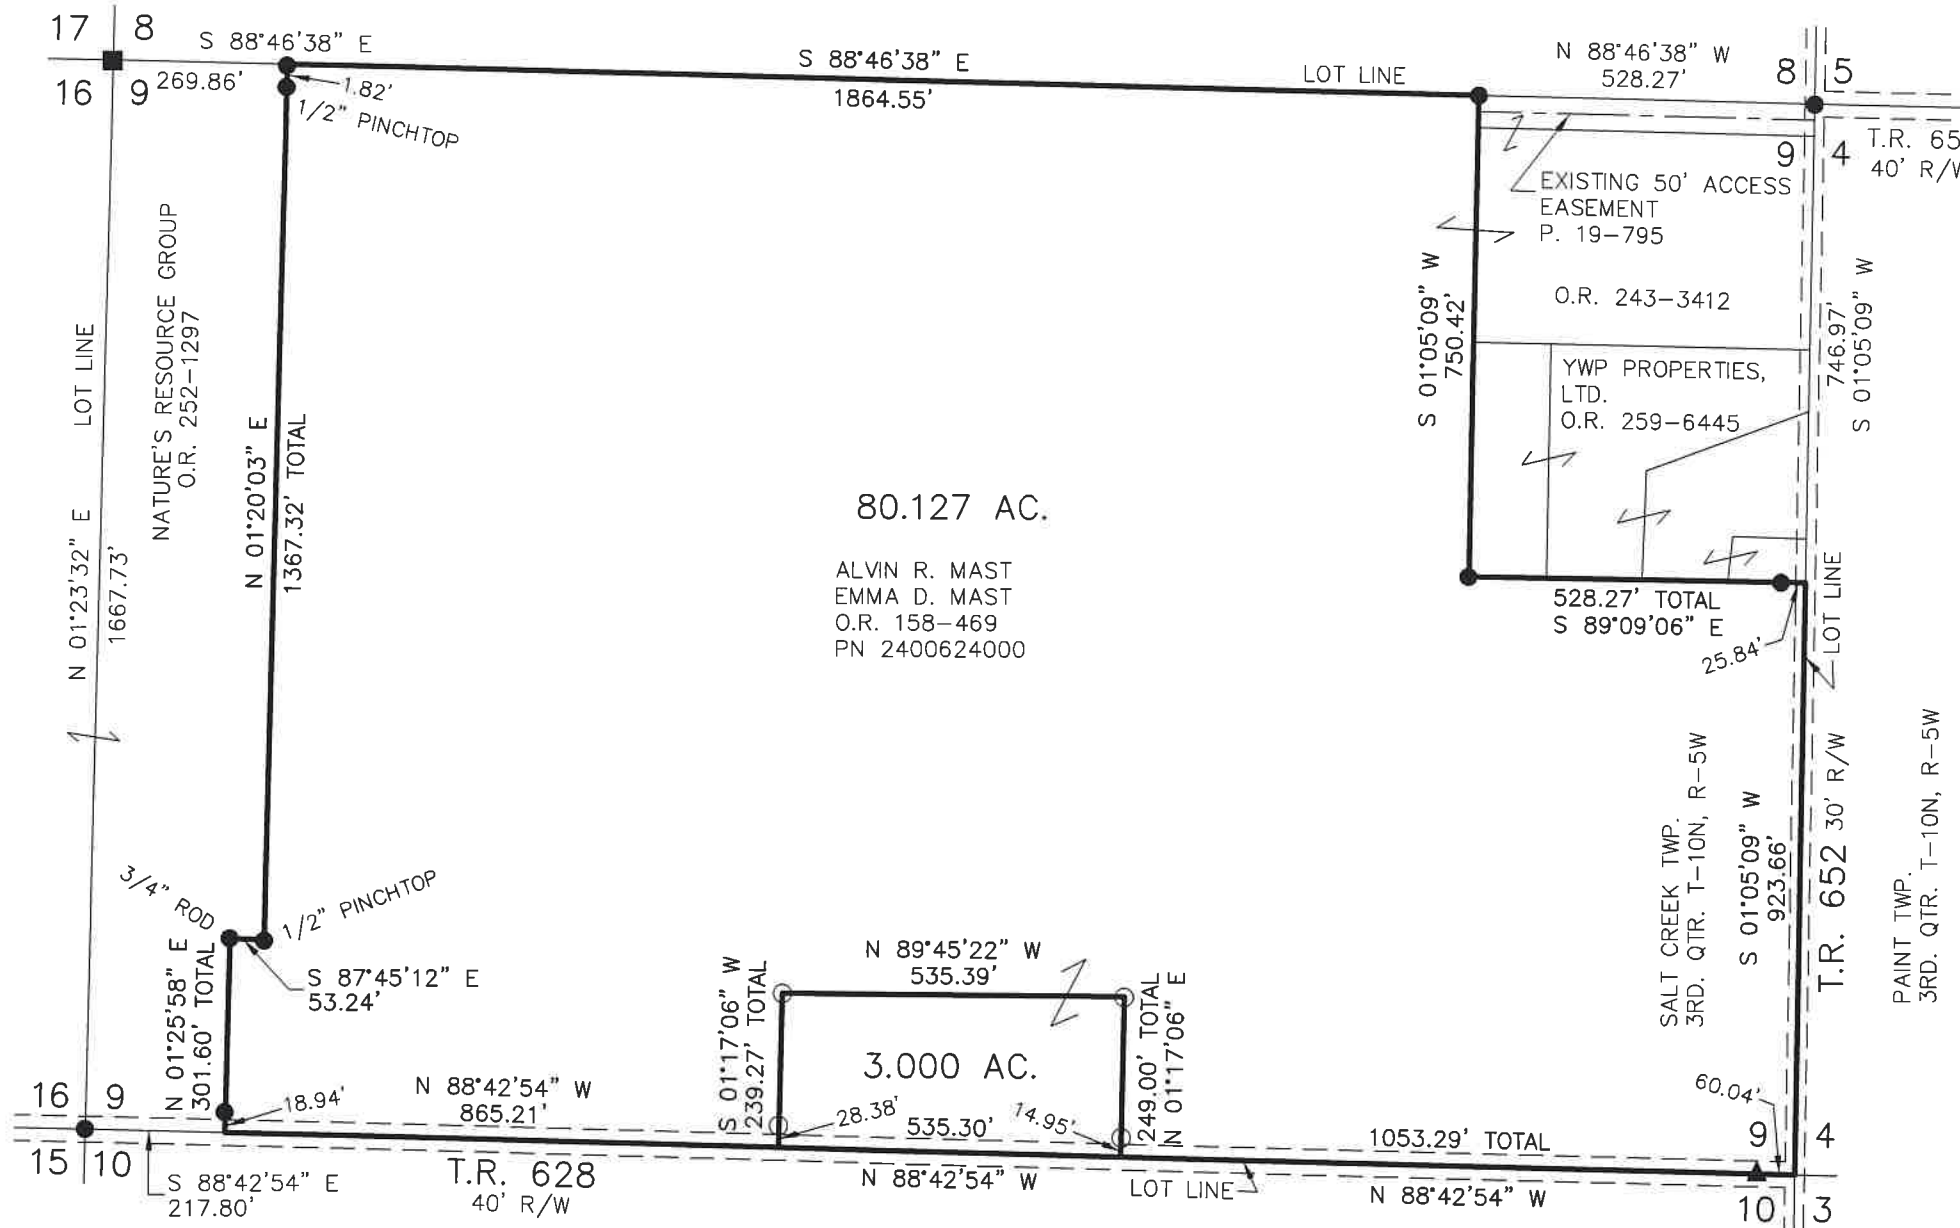

I CERTIFY THIS SURVEY TO BE CORRECT TO THE BEST OF MY KNOWLEDGE.

*Donald C. Baker*

DONALD C. BAKER P.S. 6938  
 DATE: SEPT. 4, 2024  
 KES\VJD  
 FILE NAME: WORK6\S-429-24\CNK



BAKER SURVEYING, LLC  
 138 N. CLAY STREET  
 MILLERSBURG, OHIO 44654  
 PH. 330-674-4788  
 EMAIL: bakersurveying@gmail.com

APPROVED FOR TRANSFER ONLY  
 NO SUBDIVISION PLAT REQUIRED  
 (O.R.C. 711.001 & 711.131)  
 Lot(s) not for building unless approved by Board of Health  
 HOLMES CO. PLANNING COMMISSION  
 By AO Date 9/25/2024



Plat Approved

Holmes County Map Office

9/17/2024 MM