

- STONE FOUND
- 5/8" REBAR FOUND
UNLESS OTHERWISE NOTED
- 5/8" REBAR SET WITH I.D. CAP
- I.D. CAP MARKED "BAKER 6938"


PAINT TOWNSHIP
3RD QTR., LOT 35
T-10 N; R-4 W
4TH QTR., LOT 3
T-10 N; R-5 W
HOLMES COUNTY, OHIO

SURVEYED FOR: ORUS MAST

BASIS OF BEARINGS FROM OHIO STATE PLANE
COORDINATE SYSTEM, NORTH ZONE,
N.A.D. 83, 2011 ADJUSTMENT

REFERENCES

- O.R. VOL. 190 PAGE 2739
- O.R. VOL. 259 PAGE 1609
- O.R. VOL. 264 PAGE 1757
- PLAT VOL. 2 PAGE 450
- PLAT VOL. 2 PAGE 567
- PLAT VOL. 19 PAGE 776

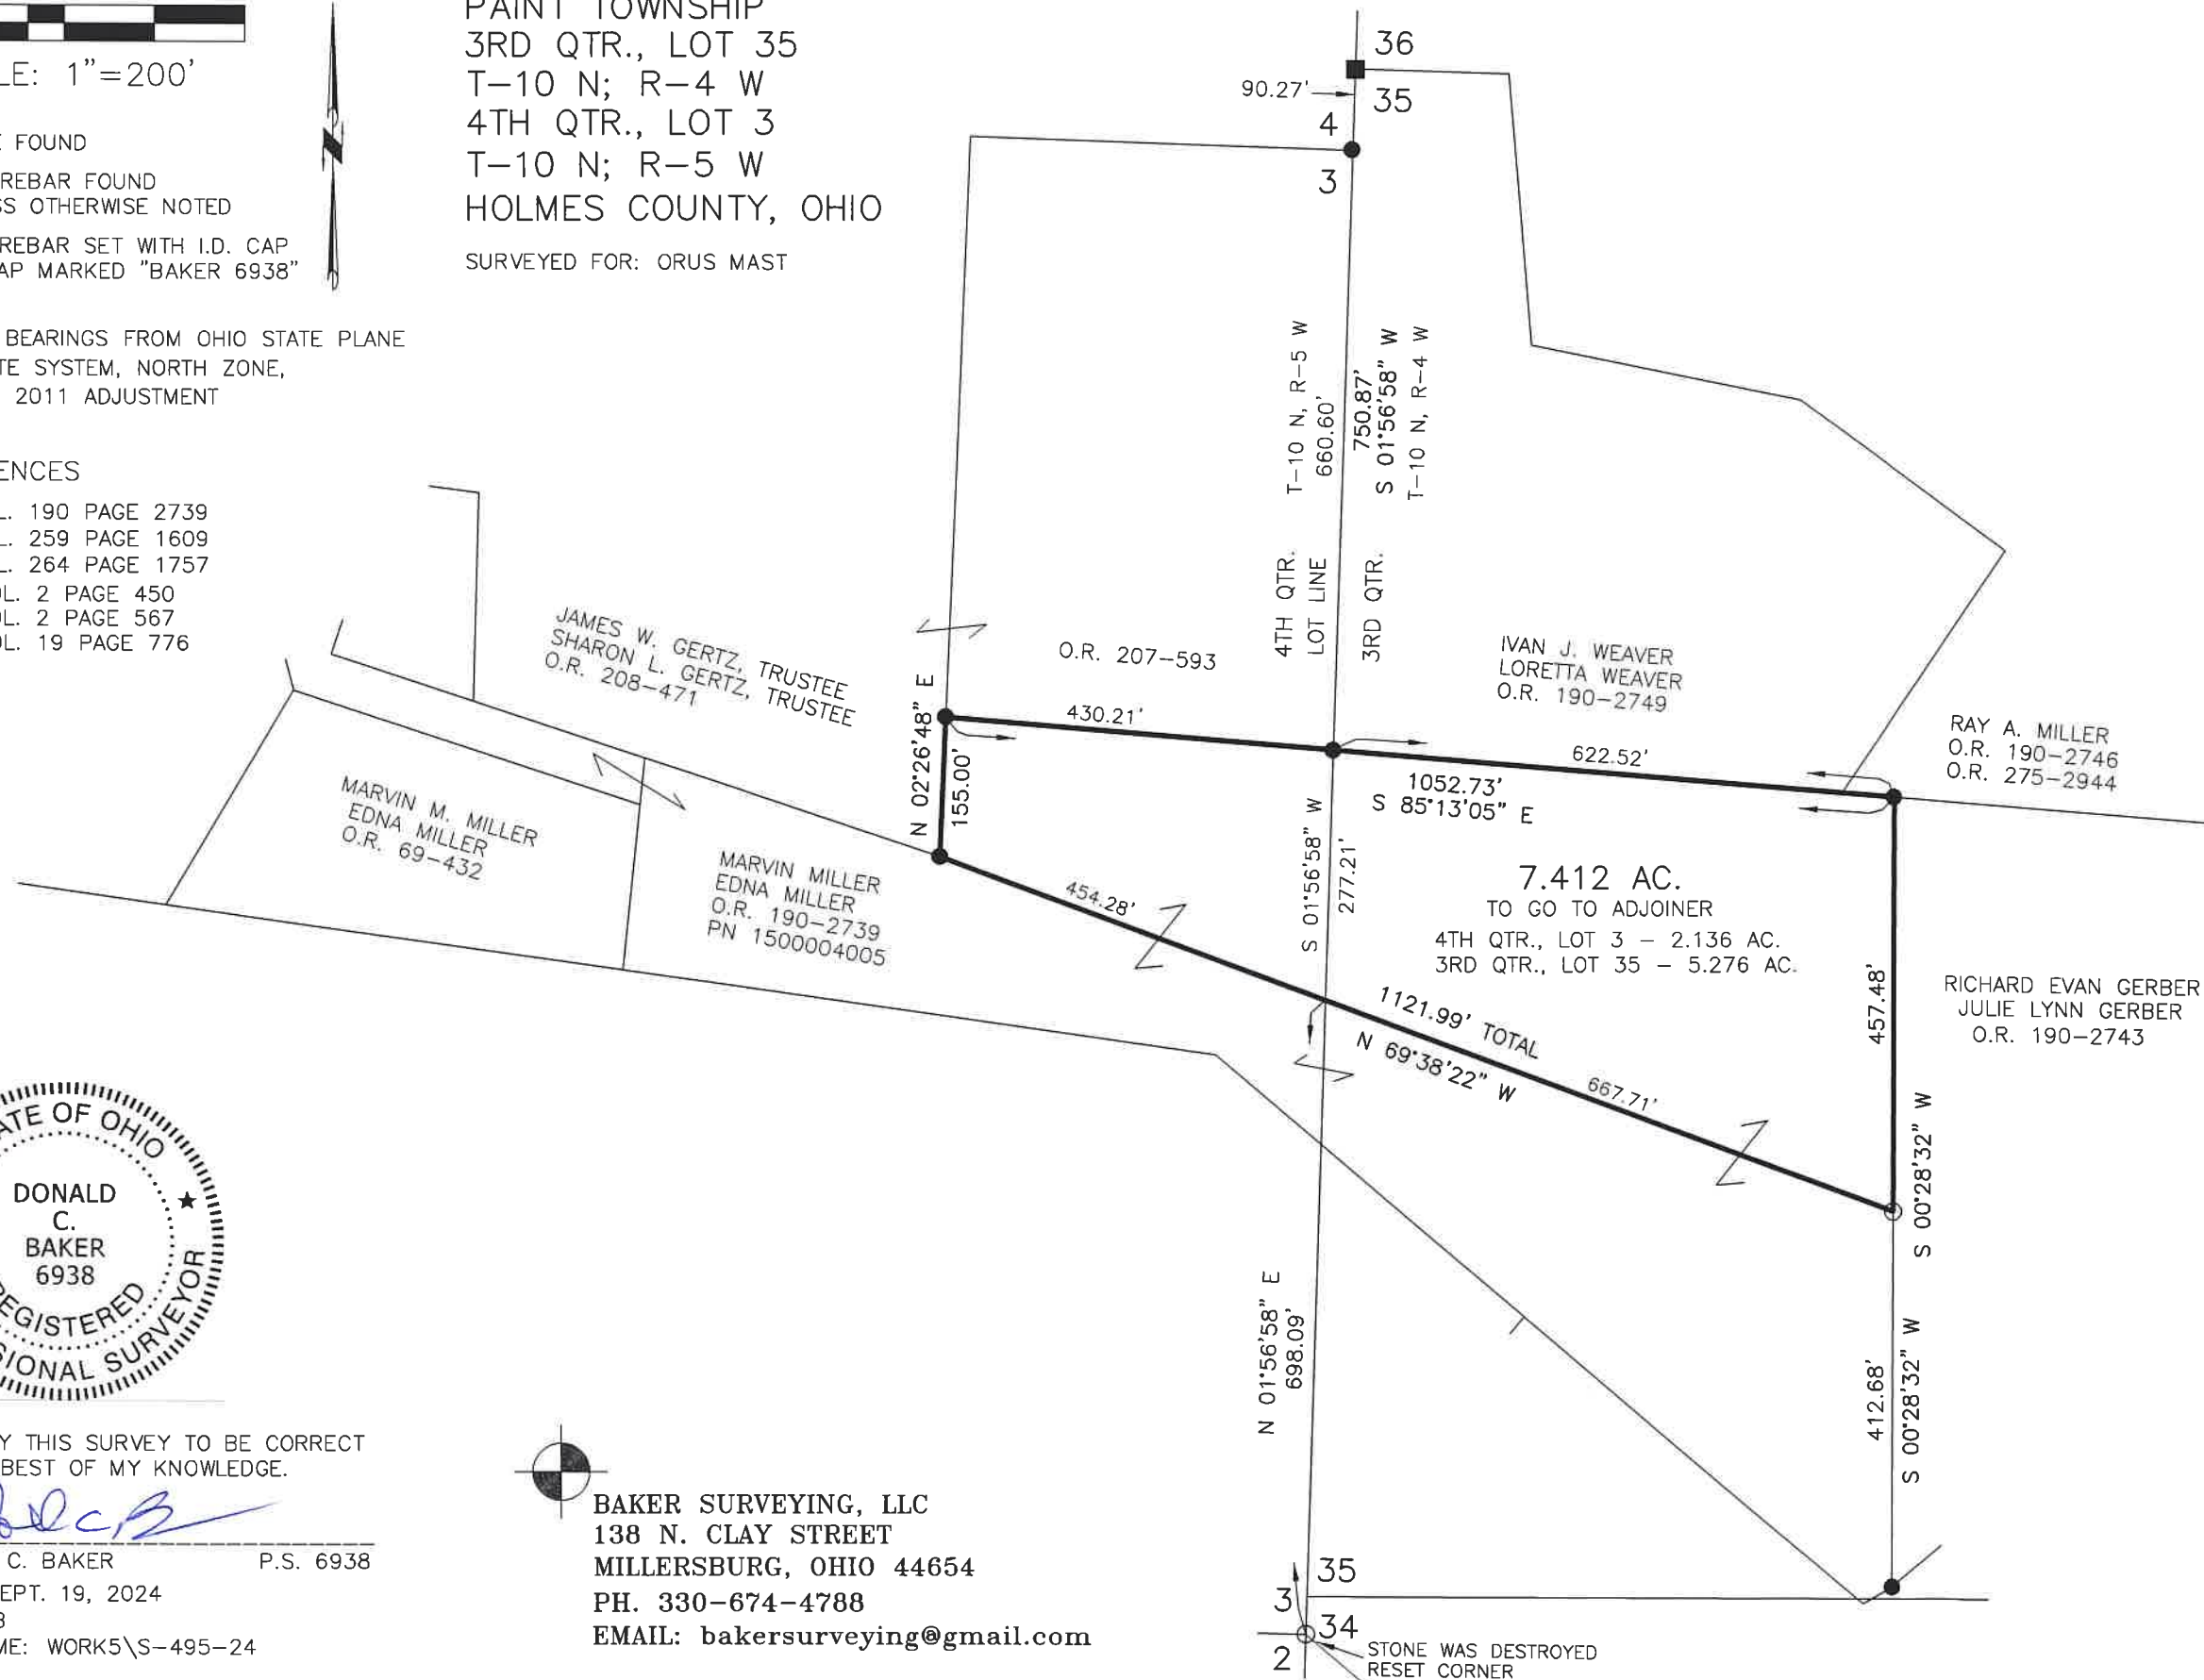


202400003946
B: 19 P: 5405
FILED FOR RECORD IN
HOLMES COUNTY, OH
ANITA HALL, COUNTY RECORDER
10/17/2024 09:38 AM
SMALL PLAT . 40.00
PAGES: 1
ORV 290 Pg 1606



I CERTIFY THIS SURVEY TO BE CORRECT
TO THE BEST OF MY KNOWLEDGE.

Donald C. Baker
DONALD C. BAKER P.S. 6938
DATE: SEPT. 19, 2024
TAB\GRB
FILE NAME: WORK5\S-495-24

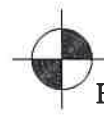

BAKER SURVEYING, LLC
138 N. CLAY STREET
MILLERSBURG, OHIO 44654
PH. 330-674-4788
EMAIL: bakersurveying@gmail.com

APPROVED FOR TRANSFER ONLY
NO SUBDIVISION PLAT REQUIRED
(O.R.C. 711.001 & 711.131)
Lot(s) not for building unless
approved by Board of Health
HOLMES CO. PLANNING COMMISSION
By TS Date 10/8/2024



Plat Approved
Holmes County Map Office
10/7/2024 Rg