

202400004875

B: 19 P: 5457

FILED FOR RECORD IN

HOLMES COUNTY, OH

ANITA HALL, COUNTY RECORDER

12/17/2024 12:24 PM

SMALL PLAT . 40.00

PAGES: 1

ORV 290 Pg 6022

0 300 600



SCALE: 1"=300'

● 5/8" REBAR FOUND
UNLESS OTHERWISE NOTED

○ 5/8" REBAR SET WITH I.D. CAP
I.D. CAP MARKED "BAKER 6938"

BASIS OF BEARINGS FROM
OHIO STATE PLANE COORDINATE
SYSTEM, NORTH ZONE, N.A.D. 83,
2011 ADJUSTMENT

REFERENCES

DEED VOL. 268 PAGE 640
PLAT VOL. 8 PAGE 284
PLAT VOL. 16 PAGE 45
PLAT VOL. 19 PAGE 1906
PLAT VOL. 13 PAGE 146




I CERTIFY THIS SURVEY TO BE CORRECT
TO THE BEST OF MY KNOWLEDGE.

DONALD C. BAKER P.S. 6938

DATE: MAY 29, 2024

TAB\VJD


FILE NAME: WORK6\S-235-24

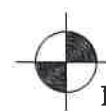

BAKER SURVEYING, LLC
138 N. CLAY STREET
MILLERSBURG, OHIO 44654
PH. 330-674-4788
EMAIL: bakersurveying@gmail.com

HARDY TOWNSHIP
2ND. QTR., LOT 32
T-9 N; R-7 W
HOLMES COUNTY, OHIO

SURVEYED FOR: JOHN MASON

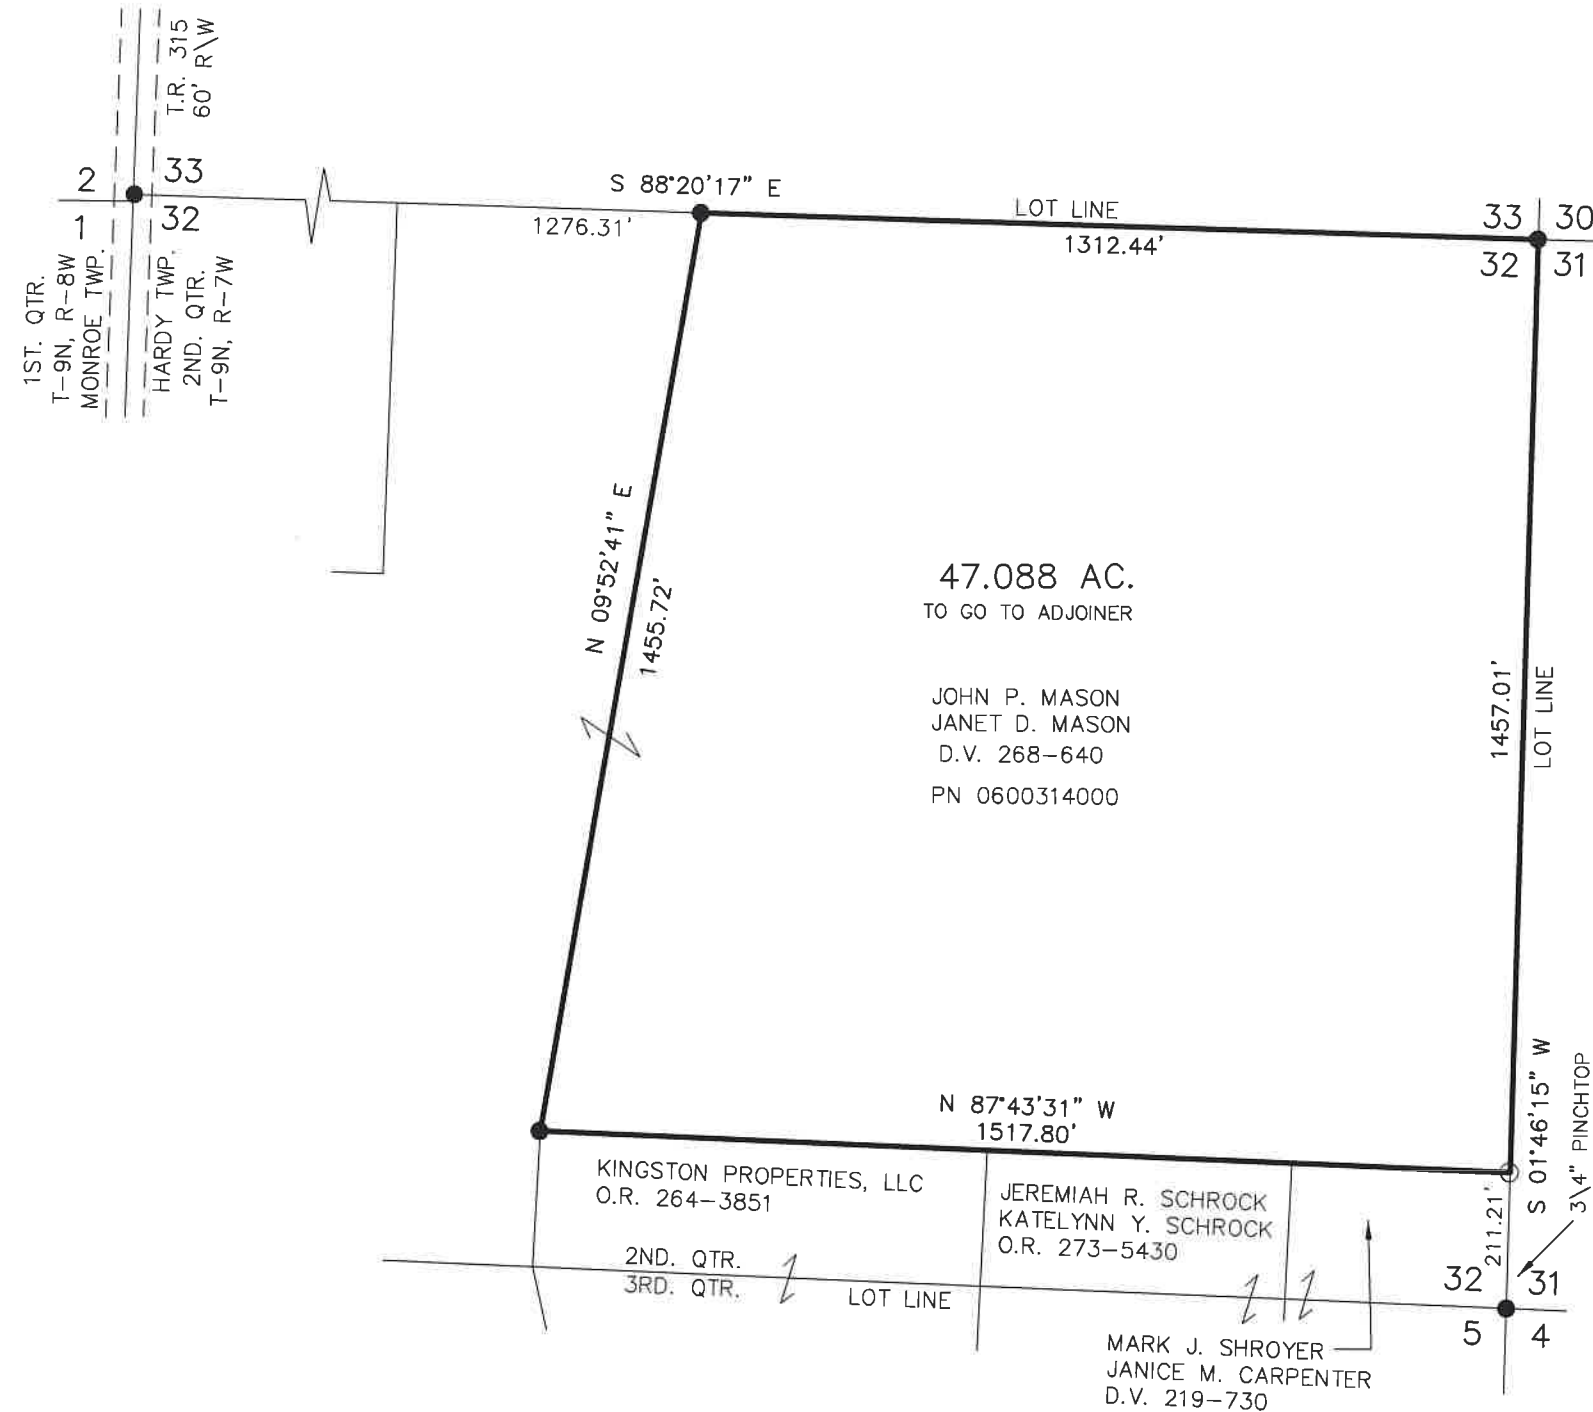

APPROVED FOR TRANSFER ONLY

NO SUBDIVISION PLAT REQUIRED

(O.R.C. 711.001 & 711.131)

Lot(s) not for building unless

approved by Board of Health

HOLMES CO. PLANNING COMMISSION

By AO Date 12/4/2024



Plat Approved

Holmes County Map Office

12/3/2024 MM