


**Survey of Easement
Paint Township
S.E. Qtr. Sec. 26
T-15 N; R-11 W
Holmes County, Ohio**

SURVEYED FOR: Abe Raber

202400004878
B: 19 P: 5458
FILED FOR RECORD IN
HOLMES COUNTY, OH
ANITA HALL, COUNTY RECORDER
12/17/2024 12:35 PM
SMALL PLAT . 40.00
PAGES: 1
ORV 290 Pg 6026

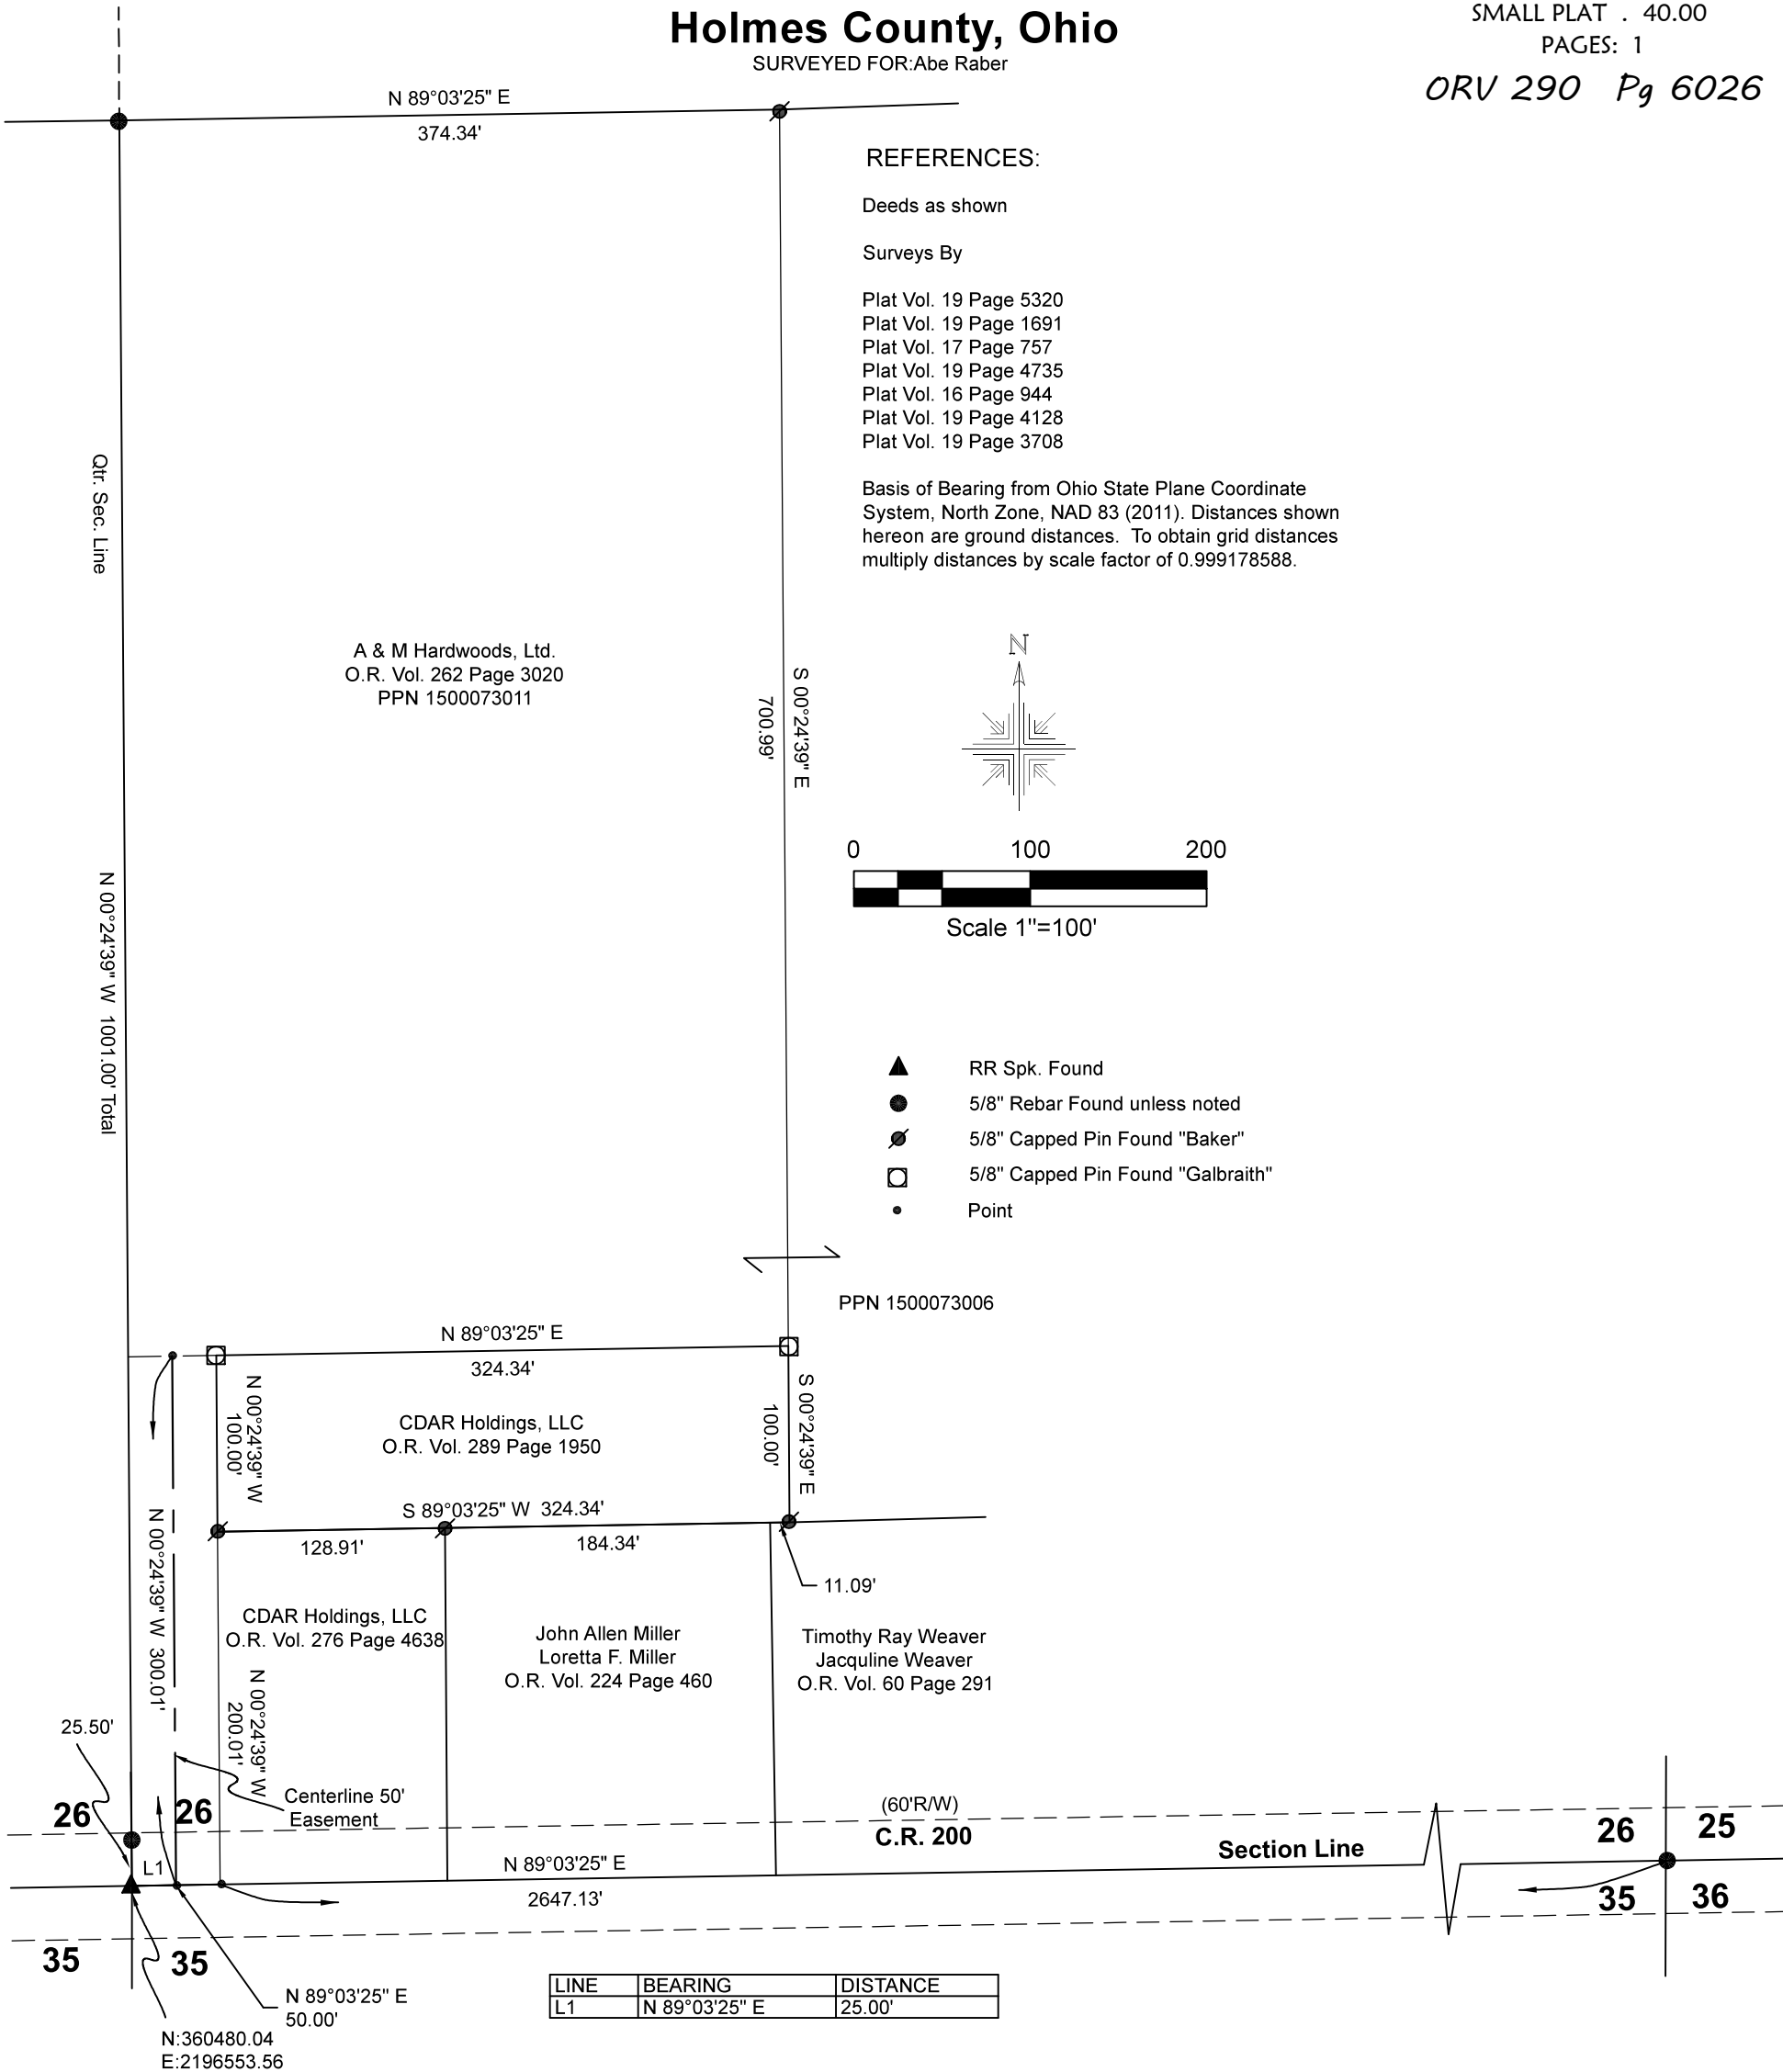

I certify this survey to be correct to the best of my knowledge.

Caleb Galbraith

Caleb Jerome Galbraith P.S. 8703
Date: November 13, 2024
Job ID: 8424-easement
Pioneer Surveying & Services, LLC.
5434 Township Road 377
Millersburg, Ohio 44654
Phone: 330-231-0497
Email: caleb@pioneersurveyingandservices.com



APPROVED FOR TRANSFER ONLY
NO SUBDIVISION PLAT REQUIRED
(O.R.C. 711.001 & 711.131)
Lot(s) not for building unless approved by Board of Health
HOLMES CO. PLANNING COMMISSION
By AO Date 11/20/2024



Plat Approved
Holmes County Map Office
11/19/2024 MM