



WALNUT CREEK TOWNSHIP
1ST. QTR., LOT 5
N.W. QTR. SECTION 3
T-9 N; R-5 W
HOLMES COUNTY, OHIO

SURVEYED FOR: AARON MILLER



I CERTIFY THIS SURVEY TO BE CORRECT
TO THE BEST OF MY KNOWLEDGE.

Donald C. Baker
DONALD C. BAKER P.S. 6938
DATE: JULY 24, 2024
KES\SMS
FILE NAME: WORK6\S-369-24

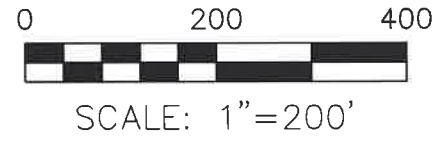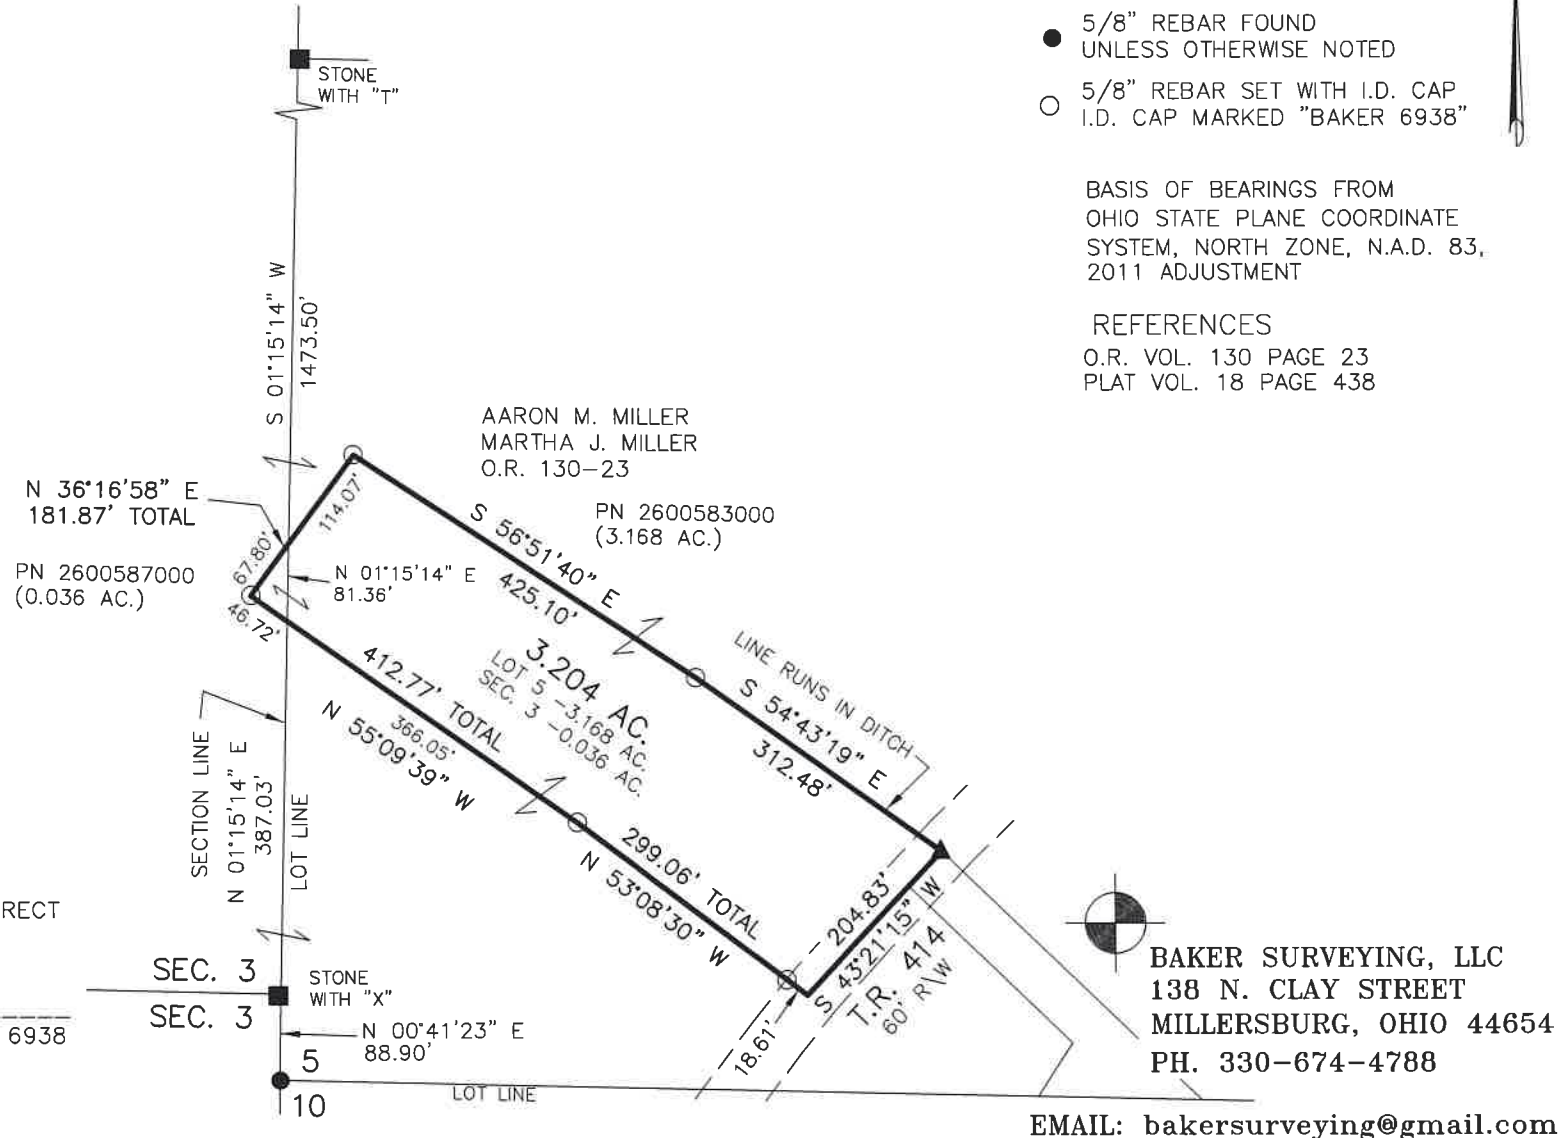

- STONE FOUND
- ▲ R.R. SPIKE FOUND
- 5/8" REBAR FOUND
UNLESS OTHERWISE NOTED
- 5/8" REBAR SET WITH I.D. CAP
I.D. CAP MARKED "BAKER 6938"

BASIS OF BEARINGS FROM
OHIO STATE PLANE COORDINATE
SYSTEM, NORTH ZONE, N.A.D. 83,
2011 ADJUSTMENT

REFERENCES
O.R. VOL. 130 PAGE 23
PLAT VOL. 18 PAGE 438

BAKER SURVEYING, LLC
138 N. CLAY STREET
MILLERSBURG, OHIO 44654
PH. 330-674-4788

EMAIL: bakersurveying@gmail.com

202400005055
B: 19 P: 5465
FILED FOR RECORD IN
HOLMES COUNTY, OH
ANITA HALL, COUNTY RECORDER
12/30/2024 01:32 PM
SMALL PLAT . 40.00
PAGES: 1
ORV 290 Pg 6853

APPROVED FOR TRANSFER ONLY
NO SUBDIVISION PLAT REQUIRED
(O.R.C. 711.001 & 711.131)
Lot(s) not for building unless
approved by Board of Health
HOLMES CO. PLANNING COMMISSION
By TS Date 12/20/2024



Plat Approved
Holmes County Map Office
12/13/2024 MM