

PAINT TOWNSHIP
 4TH QTR., LOT 3
 T-10 N; R-5 W
 HOLMES COUNTY, OHIO

SURVEYED FOR: ORUS MAST

0 200 400



SCALE: 1"=200'

- 5/8" REBAR FOUND
UNLESS OTHERWISE NOTED
- 5/8" REBAR SET WITH I.D. CAP
I.D. CAP MARKED "BAKER 6938"



202500000205

B: 19 P: 5476

FILED FOR RECORD IN
 HOLMES COUNTY, OH

ANITA HALL, COUNTY RECORDER

01/15/2025 11:04 AM

SMALL PLAT . 40.00


PAGES: 1

ORV 291 Pg 0508

REFERENCES

- DEED VOL. 245 PAGE 772
- O.R. VOL. 69 PAGE 432
- O.R. VOL. 257 PAGE 768
- O.R. VOL. 259 PAGE 1609
- PLAT VOL. 17 PAGE 809
- PLAT VOL. 2 PAGE 450
- PLAT VOL. 19 PAGE 776
- PLAT VOL. 19 PAGE 5437

BASIS OF BEARINGS FROM OHIO STATE
 PLANE COORDINATE SYSTEM, NORTH
 ZONE, N.A.D. 83, 2011 ADJUSTMENT

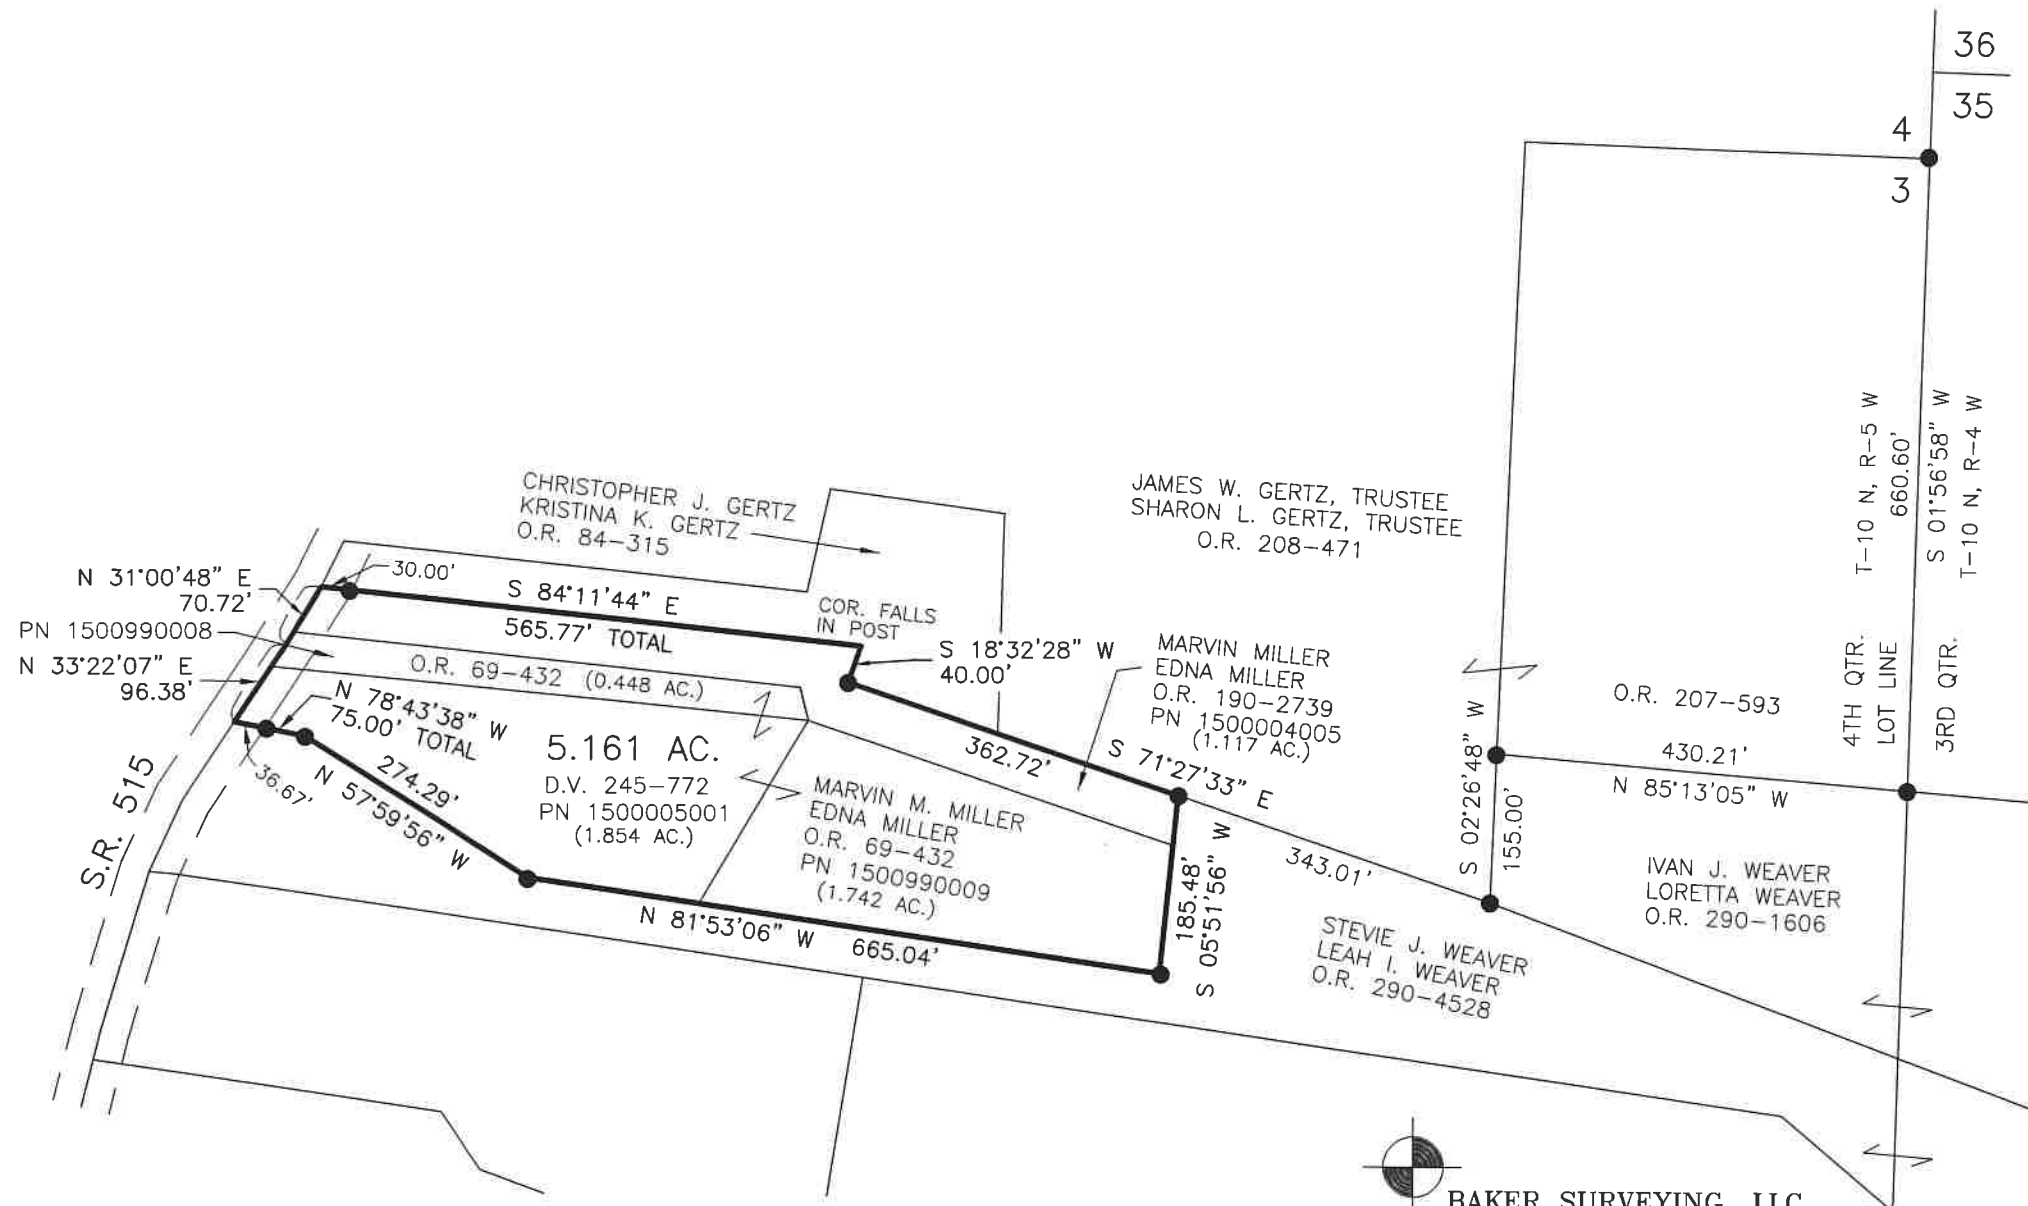

I CERTIFY THIS SURVEY TO BE CORRECT
 TO THE BEST OF MY KNOWLEDGE.


Donald C. Baker

DONALD C. BAKER P.S. 6938

DATE: DEC. 5, 2024

GRB

FILE NAME: WORK7\S-580-24

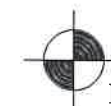

BAKER SURVEYING, LLC
 138 N. CLAY STREET
 MILLERSBURG, OHIO 44654
 PH. 330-674-4788
 EMAIL: bakersurveying@gmail.com

APPROVED FOR TRANSFER ONLY
 NO SUBDIVISION PLAT REQUIRED

(O.R.C. 711.001 & 711.131)

Lot(s) not for building unless

approved by Board of Health

HOLMES CO. PLANNING COMMISSION

By TS Date 1/3/2025



Plat Approved

Holmes County Map Office

1/3/2025 MM