

KNOX TOWNSHIP
 EAST HALF FRACTIONAL SECTION 28
 T-19 N; R-15 W
 HOLMES COUNTY, OHIO

SURVEYED FOR: HENRY BEACHY



SCALE: 1"=200'

- STONE FOUND
- ▲ R.R. SPIKE FOUND
- 5/8" REBAR FOUND
UNLESS OTHERWISE NOTED
- 5/8" REBAR SET WITH I.D. CAP
I.D. CAP MARKED "BAKER 6938"

REFERENCES


- O.R. VOL. 169 PAGE 2003
- O.R. VOL. 248 PAGE 2074
- O.R. VOL. 265 PAGE 3151
- PLAT VOL. 17 PAGE 504
- PLAT VOL. 19 PAGE 3391

BASIS OF BEARINGS FROM OHIO STATE
 PLANE COORDINATE SYSTEM, NORTH ZONE,
 N.A.D. 83, 2011 ADJUSTMENT



I CERTIFY THIS SURVEY TO BE CORRECT
 TO THE BEST OF MY KNOWLEDGE.

Donald C. Baker
 DONALD C. BAKER P.S. 6938
 DATE: JAN. 8, 2025
 TAB\VJD
 FILE NAME: WORK7\S-13-25\CNK

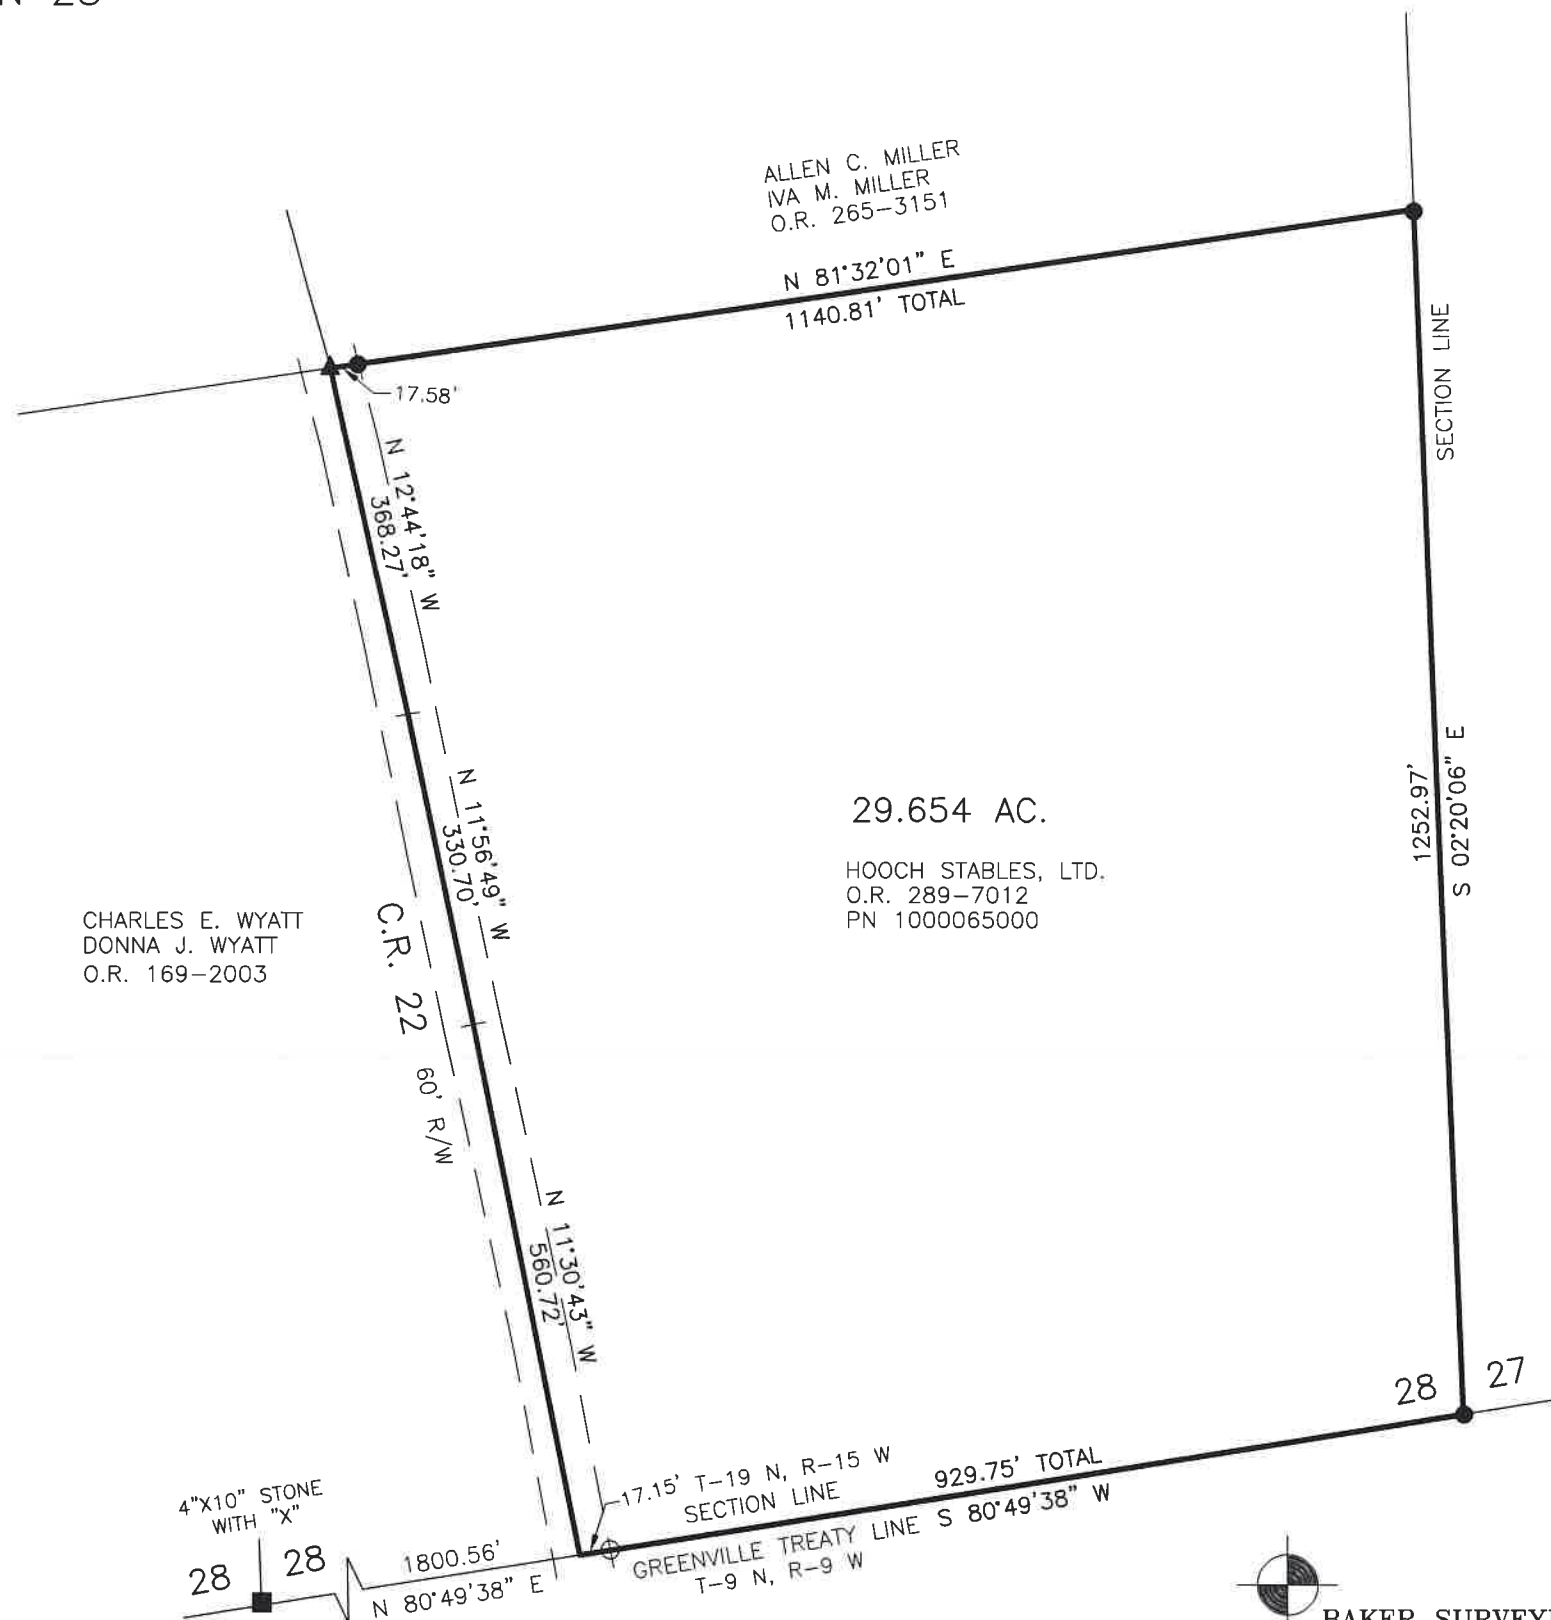

ALLEN C. MILLER
 IVA M. MILLER
 O.R. 265-3151

CHARLES E. WYATT
 DONNA J. WYATT
 O.R. 169-2003

HOOCH STABLES, LTD.
 O.R. 289-7012
 PN 1000065000



BAKER SURVEYING, LLC
 138 N. CLAY STREET
 MILLERSBURG, OHIO 44654
 PH. 330-674-4788
 EMAIL: bakersurveying@gmail.com

202500000402

B: 19 P: 5485
 FILED FOR RECORD IN
 HOLMES COUNTY, OH
 ANITA HALL, COUNTY RECORDER
 02/03/2025 09:44 AM
 SMALL PLAT . 40.00
 PAGES: 1
 ORV 291 Pg 1563

APPROVED FOR TRANSFER ONLY
 NO SUBDIVISION PLAT REQUIRED
 (O.R.C. 711.001 & 711.131)
 Lot(s) not for building unless
 approved by Board of Health
 HOLMES CO. PLANNING COMMISSION
 By TS Date 1/16/2025



Plat Approved
 Holmes County Map Office
 1/16/2025 Rg