


CLARK TOWNSHIP
 S.E. QTR. SECTION 14
 T-8 N; R-4 W
 HOLMES COUNTY, OHIO

SURVEYED FOR: BOB SCHLABACH

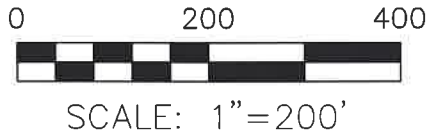

- 5/8" ROD FOUND
UNLESS OTHERWISE NOTED
- 5/8" REBAR SET WITH I.D. CAP
I.D. CAP MARKED "BAKER 6938"

BASIS OF BEARINGS FROM
 OHIO STATE PLANE COORDINATE
 SYSTEM, NORTH ZONE, N.A.D. 83,
 2011 ADJUSTMENT

REFERENCES


- O.R. VOL. 280 PAGE 4406
- PLAT VOL. 16 PAGE 392
- PLAT VOL. 19 PAGE 4634
- PLAT VOL. 19 PAGE 2895
- PLAT VOL. 19 PAGE 4636



I CERTIFY THIS SURVEY TO BE CORRECT
 TO THE BEST OF MY KNOWLEDGE.

Donald C. Baker

DONALD C. BAKER P.S. 6938
 DATE: MARCH 26, 2024
 KES
 FILE NAME: WORK6\S-110-24

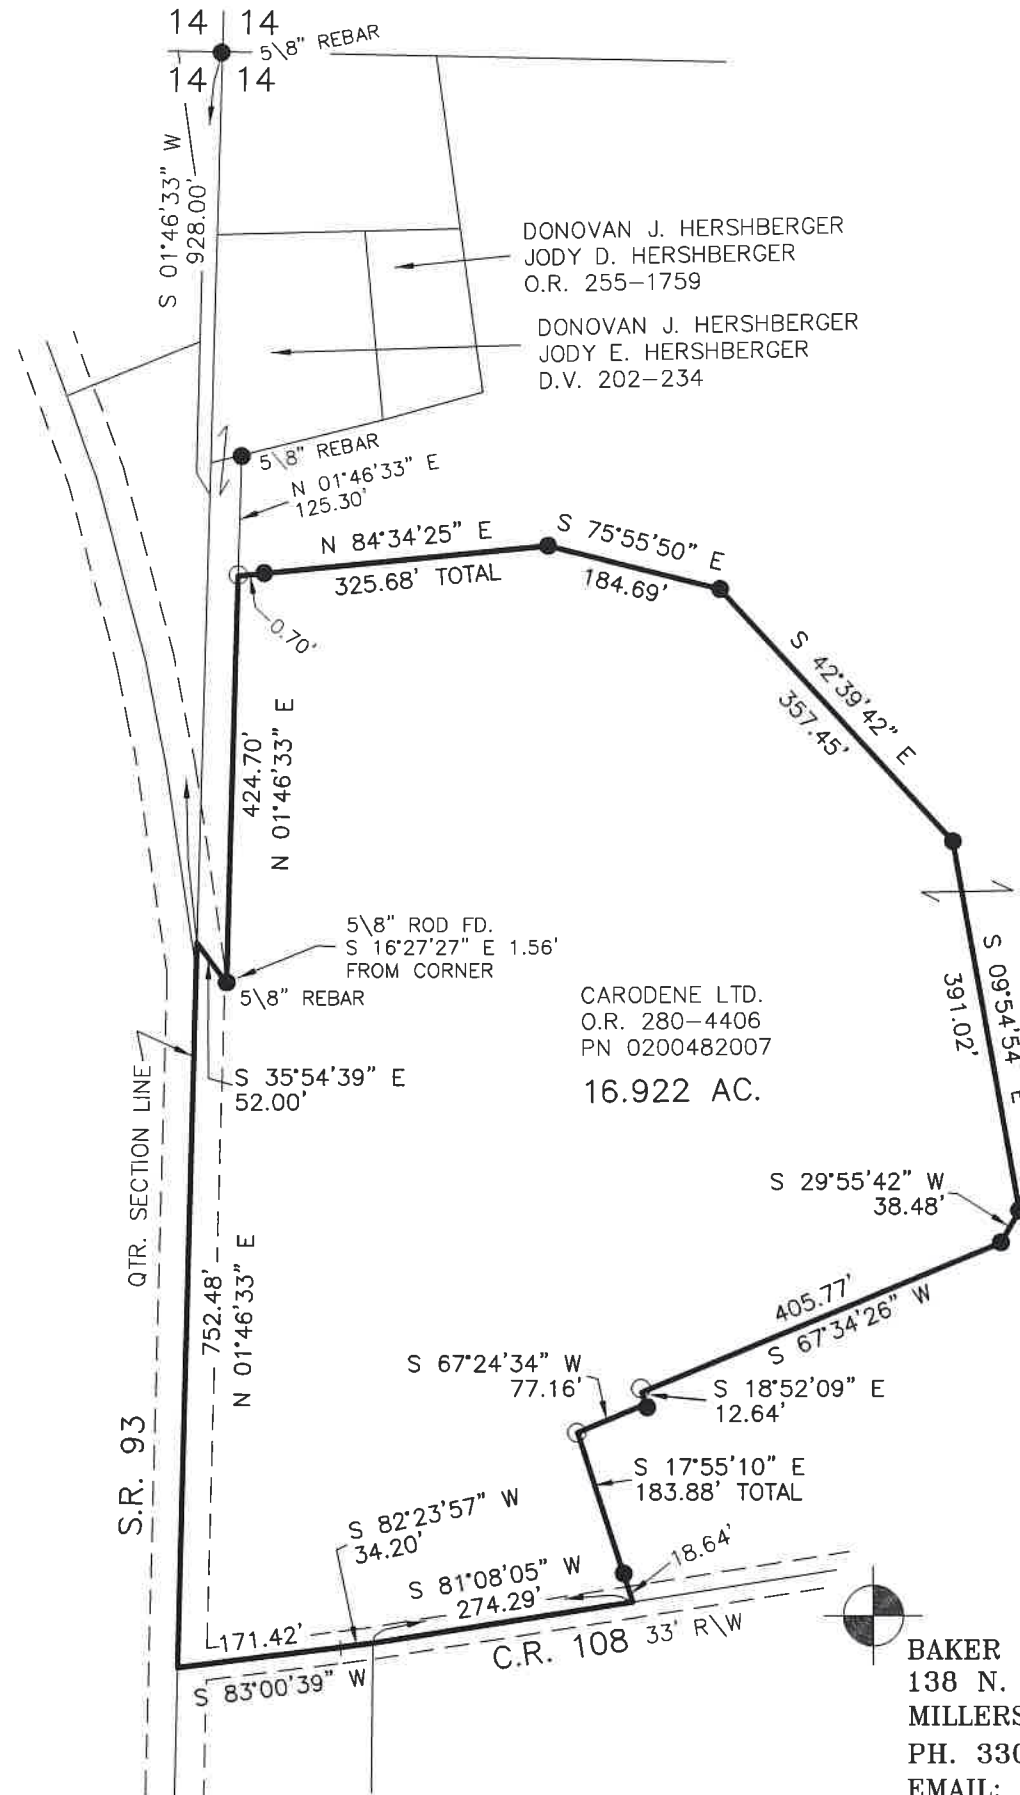

BAKER SURVEYING, LLC
 138 N. CLAY STREET
 MILLERSBURG, OHIO 44654
 PH. 330-674-4788
 EMAIL: bakersurveying@gmail.com

20250000559
 B: 19 P: 5491
 FILED FOR RECORD IN
 HOLMES COUNTY, OH
 ANITA HALL, COUNTY RECORDER
 02/11/2025 12:59 PM
 SMALL PLAT . 40.00
 PAGES: 1

ORV 291 Pg 2398

APPROVED FOR TRANSFER ONLY
 NO SUBDIVISION PLAT REQUIRED
 (O.R.C. 711.001 & 711.131)
 Lot(s) not for building unless
 approved by Board of Health
 HOLMES CO. PLANNING COMMISSION
 By AO Date 1/27/2025



Plat Approved
 Holmes County Map Office
 1/23/2025 MM