


KILLBUCK TOWNSHIP
N.E. QTR. SECTION 15
T-8 N; R-7 W
HOLMES COUNTY, OHIO

SURVEYED FOR: MARY CHEW

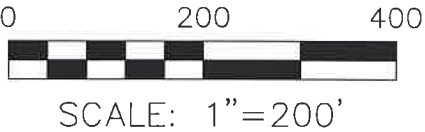

- 5/8" REBAR FOUND
UNLESS OTHERWISE NOTED
- 5/8" REBAR SET WITH I.D. CAP
I.D. CAP MARKED "BAKER 6938"

REFERENCES

- O.R. VOL. 259 PAGE 1901
- O.R. VOL. 281 PAGE 6872
- PLAT VOL. 4 PAGE 63
- PLAT VOL. 19 PAGE 662
- PLAT VOL. 19 PAGE 3784


BASIS OF BEARINGS FROM OHIO STATE PLANE
COORDINATE SYSTEM, NORTH ZONE,
N.A.D. 83, 2011 ADJUSTMENT

- Ⓐ NORMAN L. SIGLER
O.R. 61-436
- Ⓑ ROBERT D. BURKEY, SR.
CHRISTINE D. BURKEY
O.R. 219-1336



I CERTIFY THIS SURVEY TO BE CORRECT
TO THE BEST OF MY KNOWLEDGE.

DONALD C. BAKER P.S. 6938
DATE: MARCH 4, 2025
TAB\GRB
FILE NAME: WORK7\S-93-25\CNK

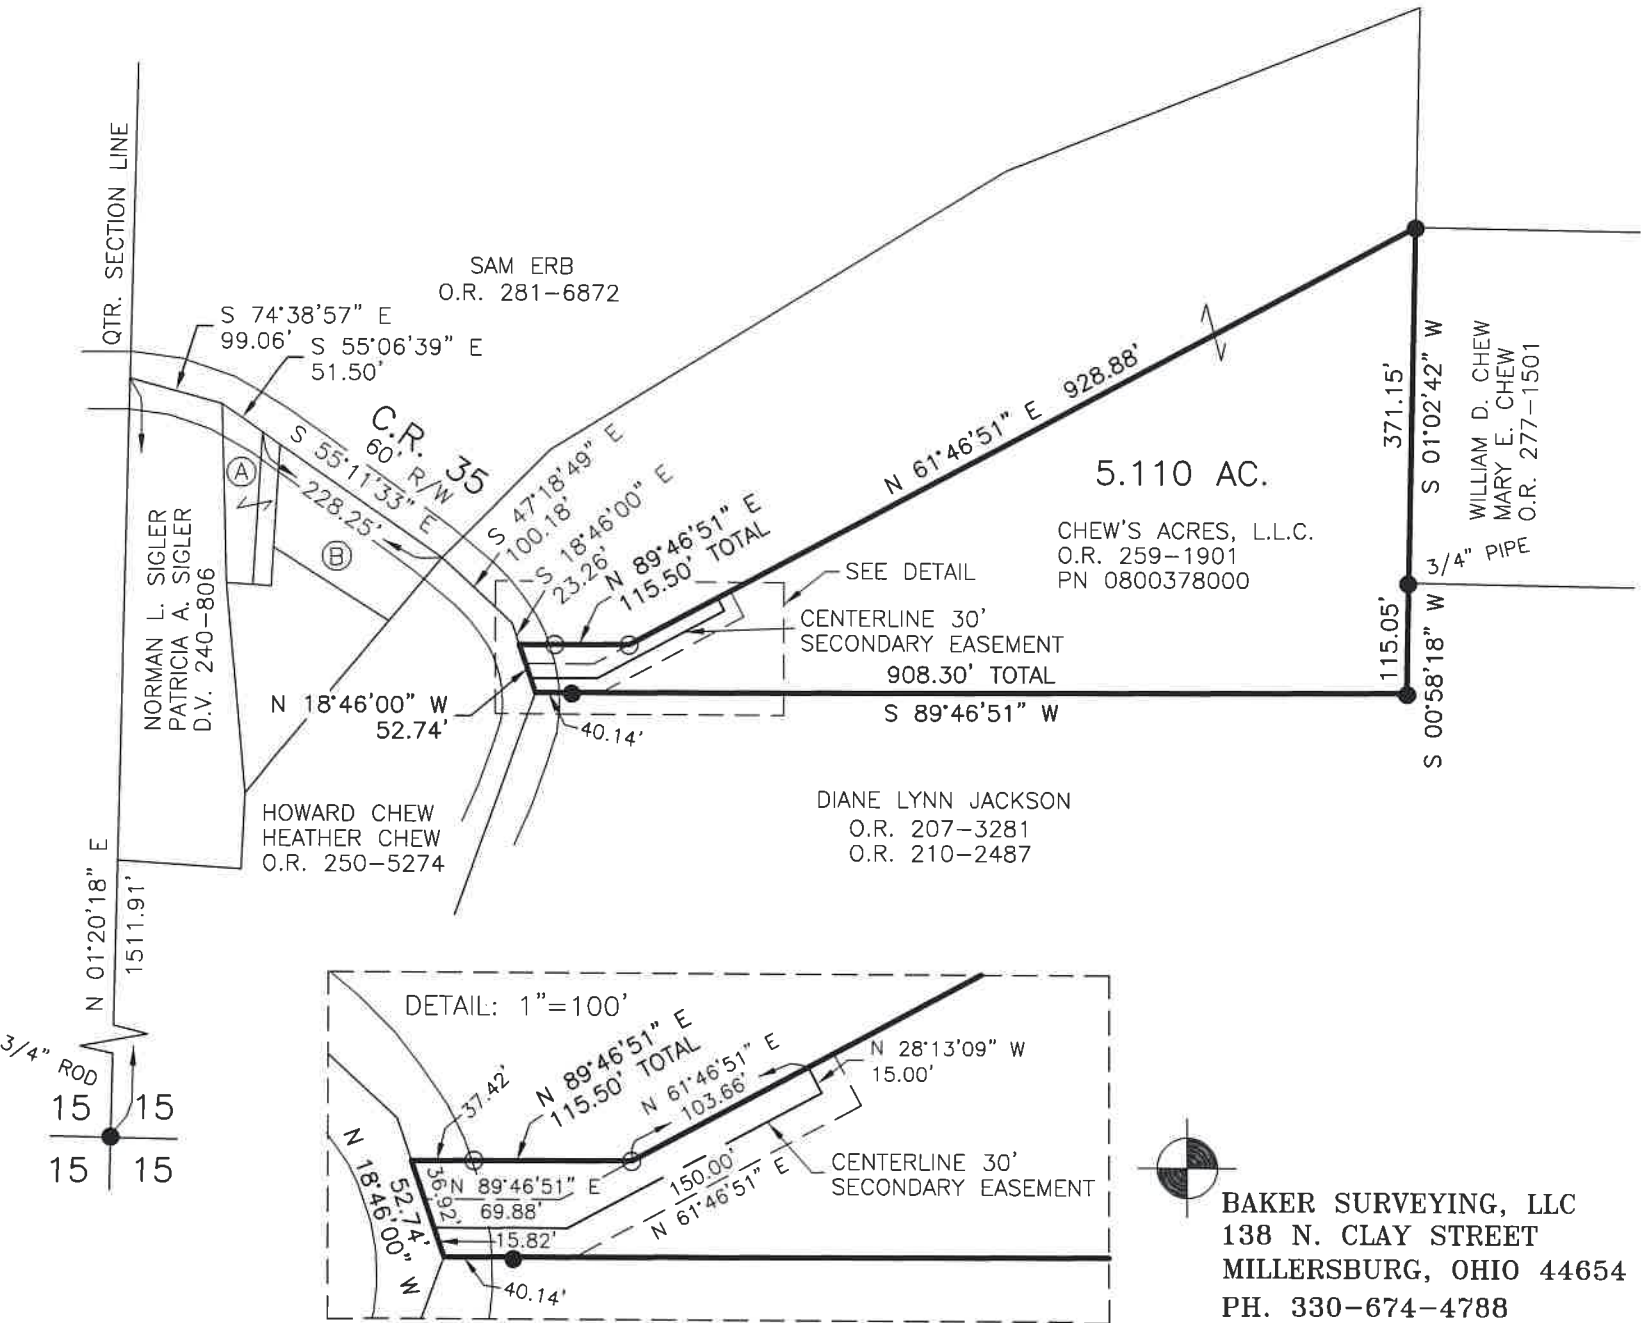

BAKER SURVEYING, LLC
138 N. CLAY STREET
MILLERSBURG, OHIO 44654
PH. 330-674-4788
EMAIL: bakersurveying@gmail.com

202500001264
B: 19 P: 5520
FILED FOR RECORD IN
HOLMES COUNTY, OH
ANITA HALL, COUNTY RECORDER
04/04/2025 11:06 AM
SMALL PLAT . 40.00
PAGES: 1
ORV 291 Pg 5714

APPROVED FOR TRANSFER ONLY
NO SUBDIVISION PLAT REQUIRED
(O.R.C. 711.001 & 711.131)
Lot(s) not for building unless
approved by Board of Health
HOLMES CO. PLANNING COMMISSION
By AO Date 4/2/2025



Plat Approved
Holmes County Map Office
3/11/2025 Rg