


BERLIN TOWNSHIP
3RD QTR., LOT 11
T-9 N; R-5 W
HOLMES COUNTY, OHIO

SURVEYED FOR: HOLMES COUNTY ENGINEER

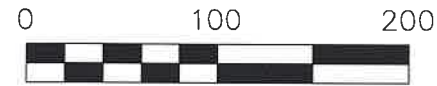

SCALE: 1"=100'

- 5/8" REBAR FOUND
UNLESS OTHERWISE NOTED

REFERENCES


O.R. VOL. 191 PAGE 2509
O.R. VOL. 280 PAGE 1532
PLAT VOL. 18 PAGE 513
PLAT VOL. 18 PAGE 589

BASIS OF BEARINGS FROM OHIO STATE
PLANE COORDINATE SYSTEM, NORTH ZONE,
N.A.D. 83, 2011 ADJUSTMENT



I CERTIFY THIS SURVEY TO BE CORRECT
TO THE BEST OF MY KNOWLEDGE.

AL
AARON L. GERBER P.S. 8379
DATE: MARCH 19, 2025
ALG
FILE NAME: WORK7\S-121-25\CNK

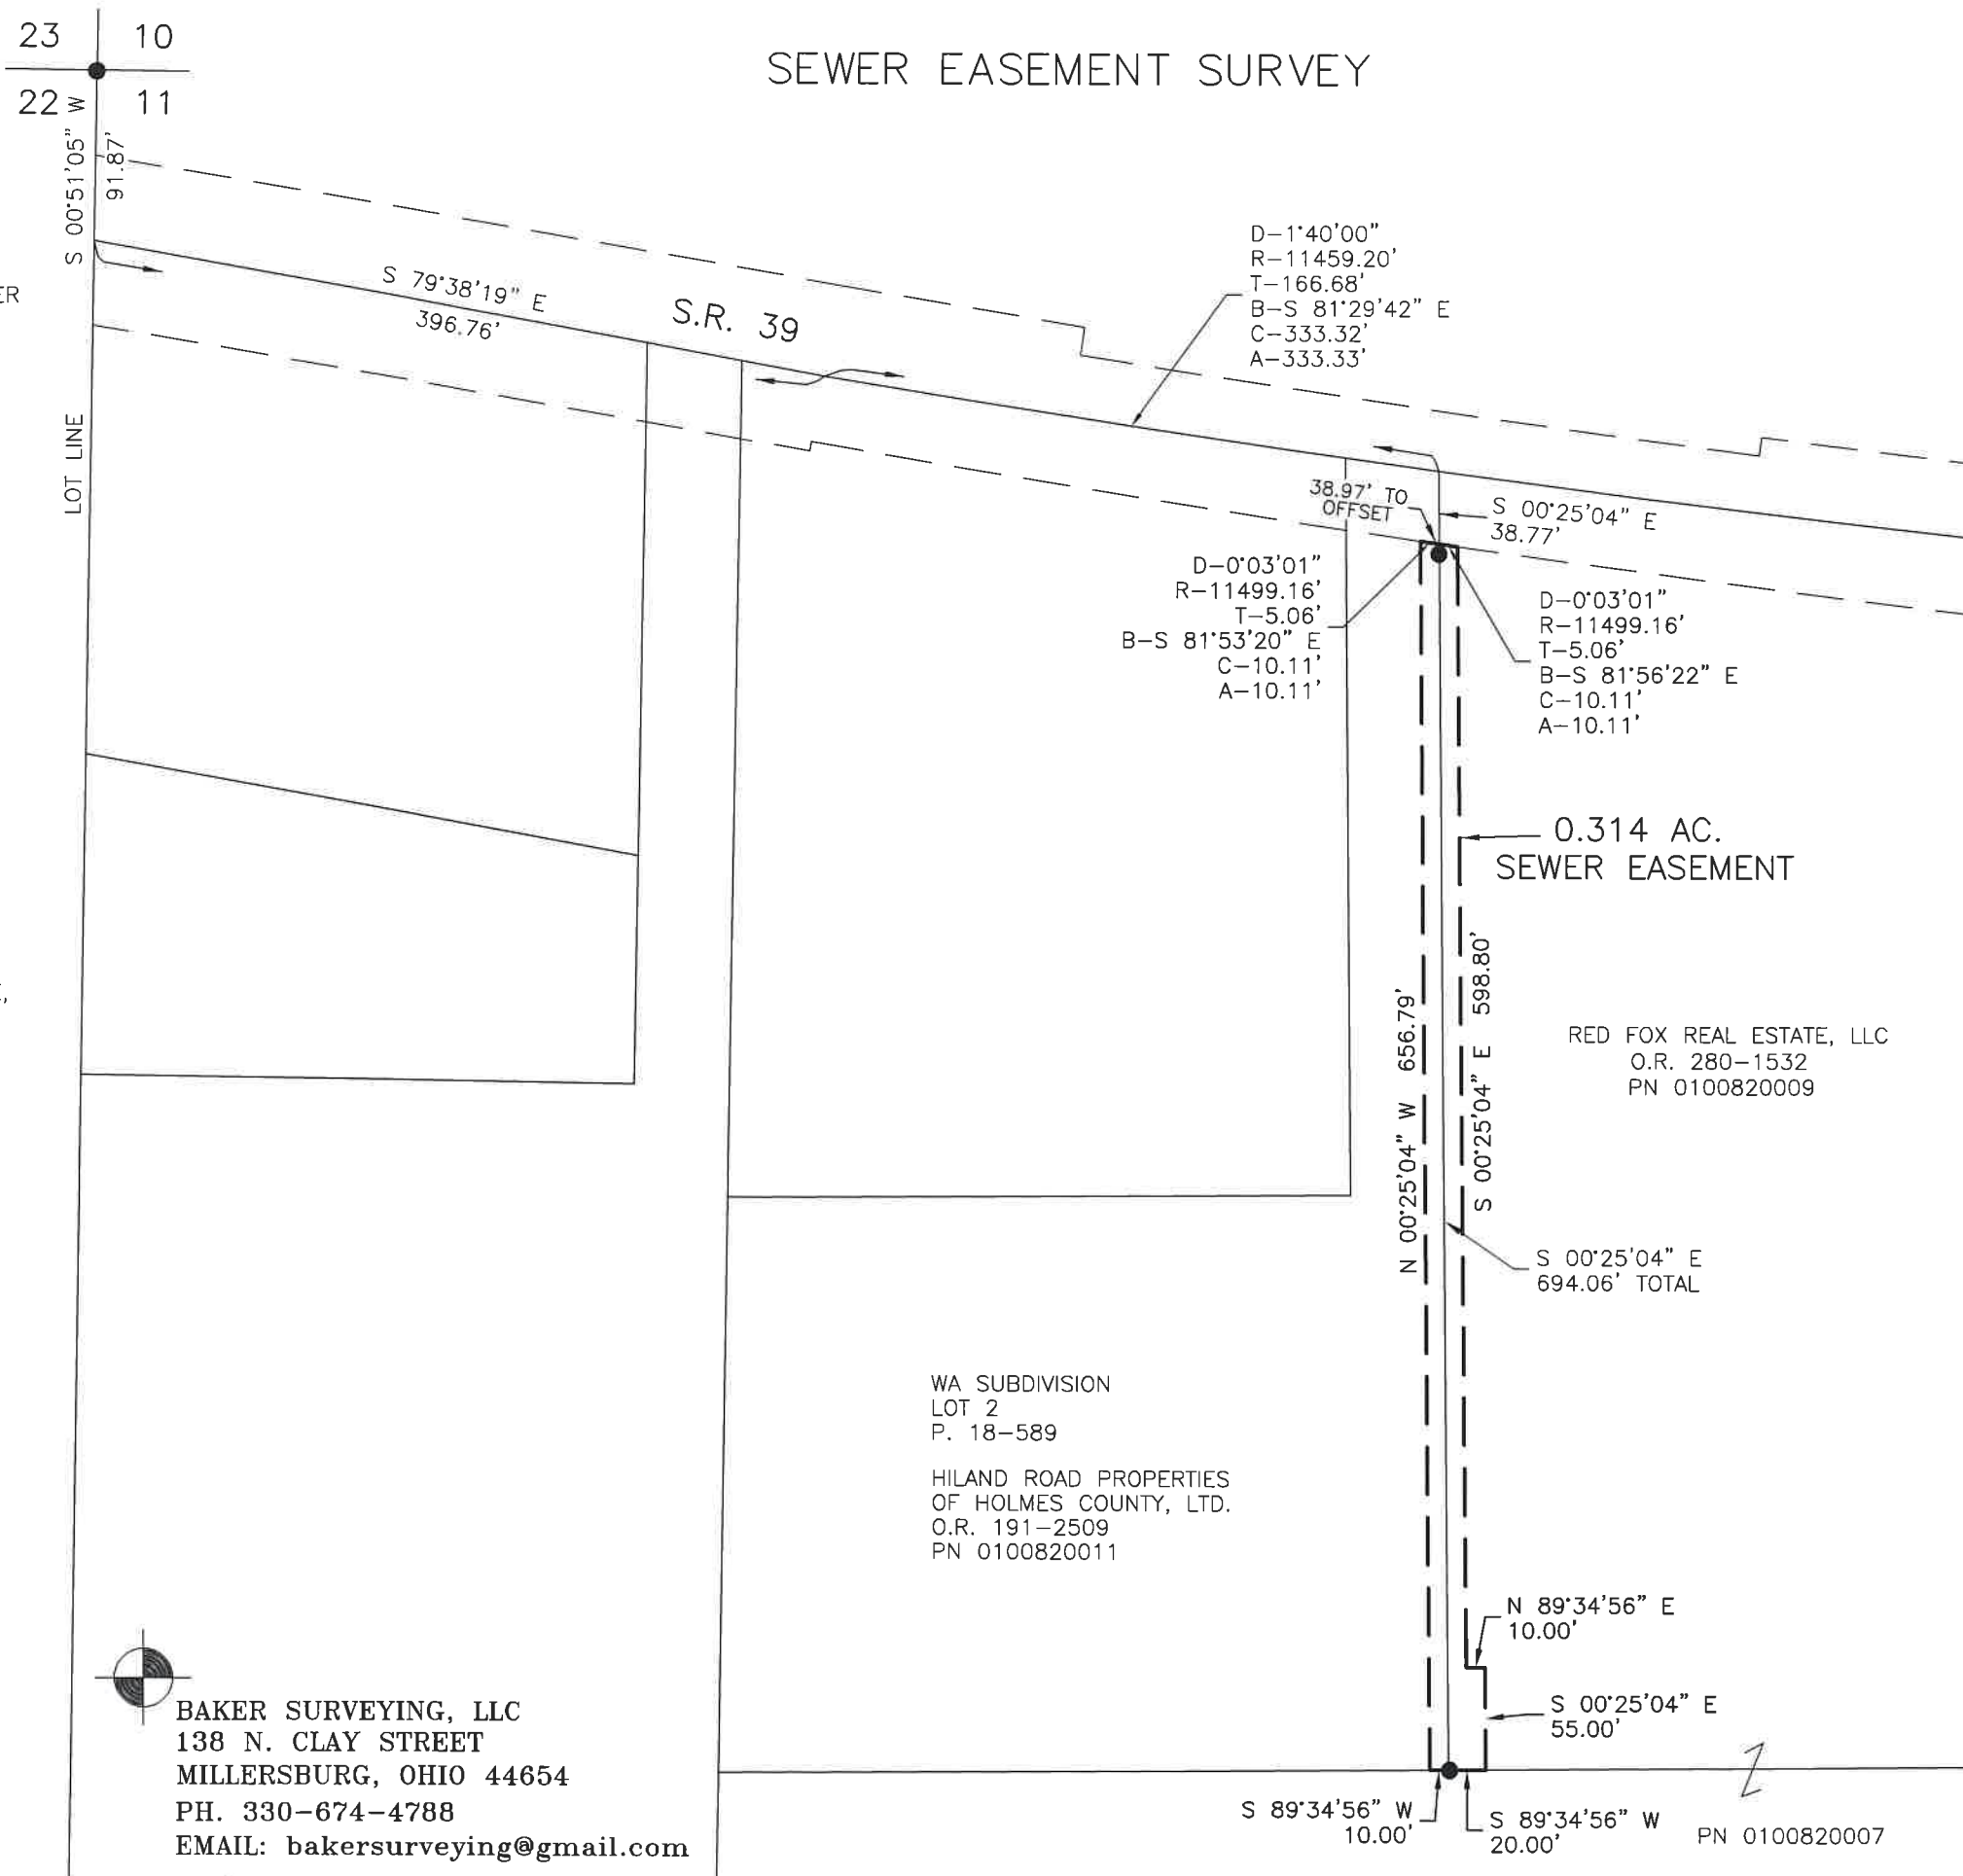


SEWER EASEMENT SURVEY

202500001286

B: 19 P: 5521
FILED FOR RECORD IN
HOLMES COUNTY, OH
ANITA HALL, COUNTY RECORDER
04/07/2025 02:41 PM
CNTY SM PLT . 0.00
PAGES: 1

ORV 291 Pg 5844

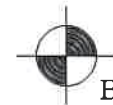

BAKER SURVEYING, LLC
138 N. CLAY STREET
MILLERSBURG, OHIO 44654
PH. 330-674-4788
EMAIL: bakersurveying@gmail.com