


BERLIN TOWNSHIP  
3RD QTR., LOT 11  
T-9 N; R-5 W  
HOLMES COUNTY, OHIO

SURVEYED FOR: HOLMES COUNTY ENGINEER

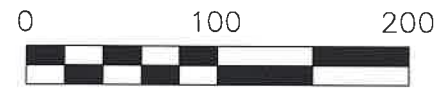

SCALE: 1"=100'

- 5/8" REBAR FOUND  
UNLESS OTHERWISE NOTED

REFERENCES


O.R. VOL. 191 PAGE 2509  
O.R. VOL. 280 PAGE 1532  
PLAT VOL. 18 PAGE 513  
PLAT VOL. 18 PAGE 589

BASIS OF BEARINGS FROM OHIO STATE  
PLANE COORDINATE SYSTEM, NORTH ZONE,  
N.A.D. 83, 2011 ADJUSTMENT




I CERTIFY THIS SURVEY TO BE CORRECT  
TO THE BEST OF MY KNOWLEDGE.

*AL*  
AARON L. GERBER P.S. 8379  
DATE: MARCH 19, 2025  
ALG  
FILE NAME: WORK7\S-121-25\CNK

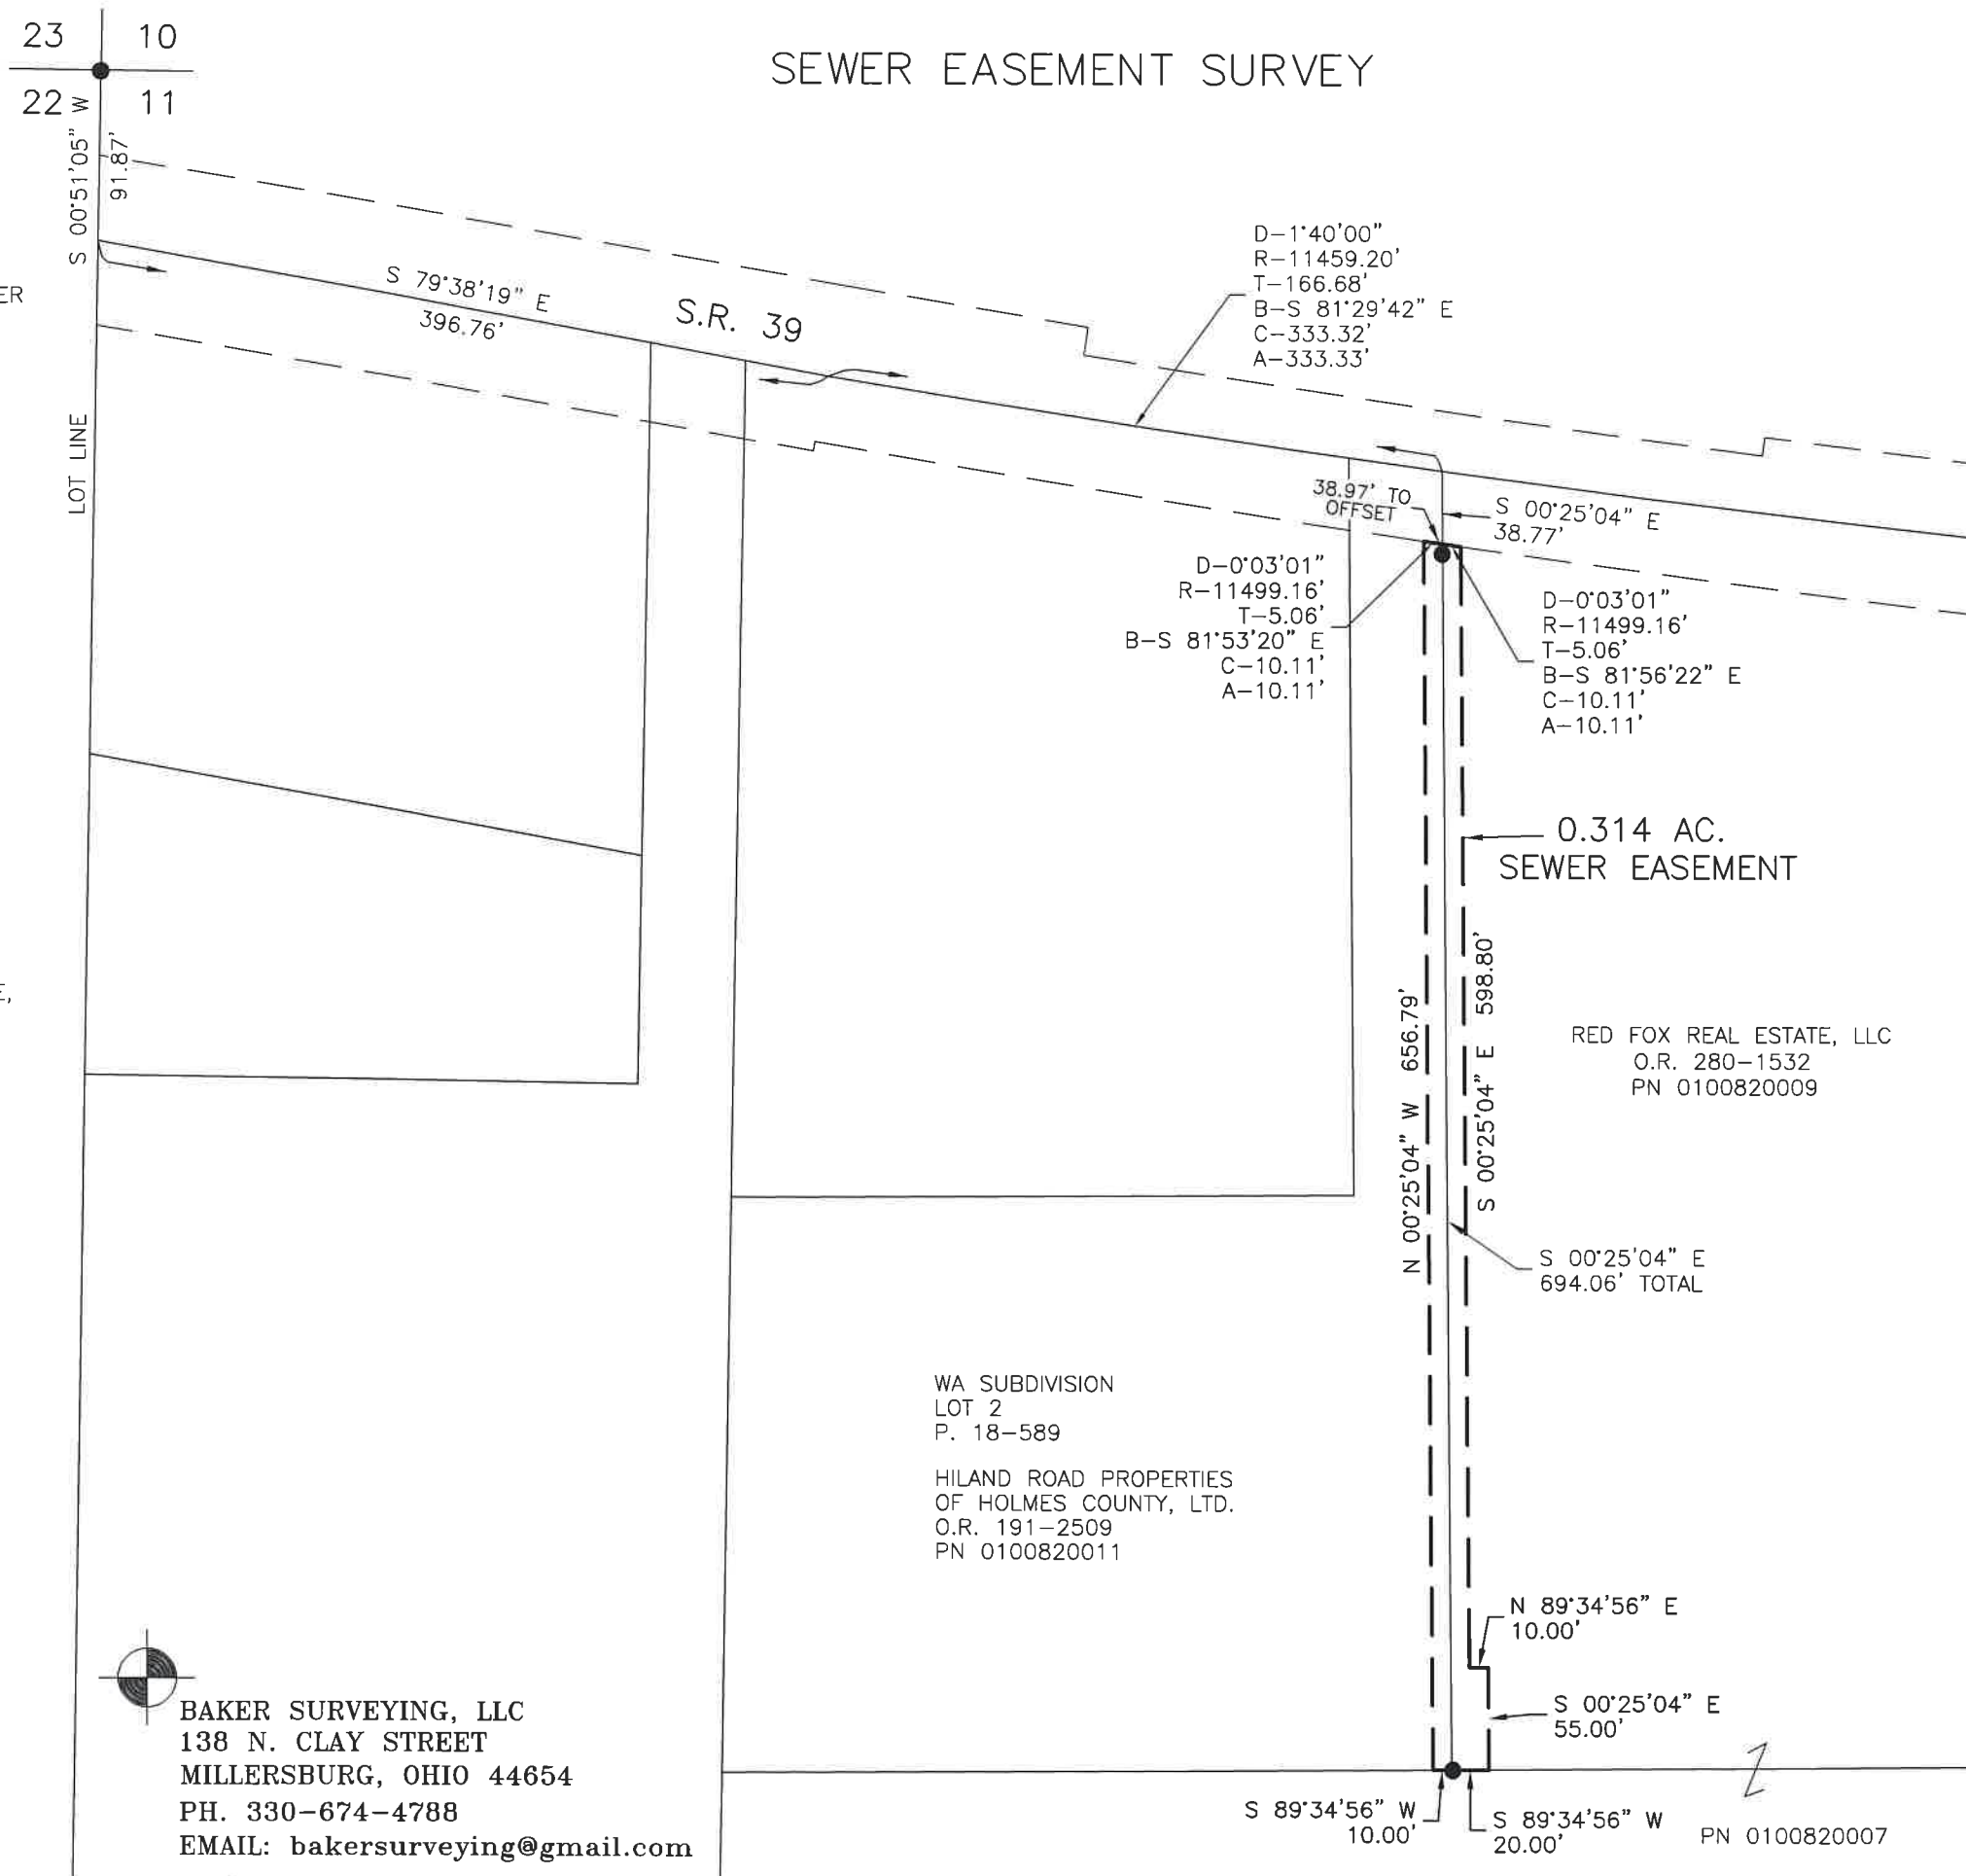

SEWER EASEMENT SURVEY

202500001289  
B: 19 P: 5522  
FILED FOR RECORD IN  
HOLMES COUNTY, OH  
ANITA HALL, COUNTY RECORDER  
04/07/2025 03:52 PM  
CNTY SM PLT . 0.00  
PAGES: 1  
*ORV 291 Pg 5865*

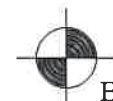

BAKER SURVEYING, LLC  
138 N. CLAY STREET  
MILLERSBURG, OHIO 44654  
PH. 330-674-4788  
EMAIL: [bakersurveying@gmail.com](mailto:bakersurveying@gmail.com)