


RIPLEY TOWNSHIP
N.E., N.W., & S.W. QTRS. SECTION 26
T-18 N; R-14 W
HOLMES COUNTY, OHIO

SURVEYED FOR: HAL HUNSBERGER

REFERENCES
DEED VOL. 259 PAGE 147
O.R. VOL. 195 PAGE 460
O.R. VOL. 265 PAGE 54
PLAT VOL. 19 PAGE 3551
PLAT VOL. 17 PAGE 806


BASIS OF BEARINGS FROM OHIO STATE PLANE
COORDINATE SYSTEM, NORTH ZONE,
N.A.D. 83, 2011 ADJUSTMENT

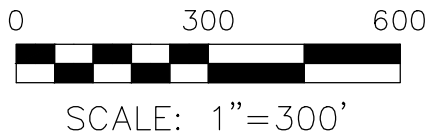

- STONE FOUND
- ▲ R.R. SPIKE FOUND
- 5/8" REBAR FOUND
UNLESS OTHERWISE NOTED
- 5/8" REBAR SET WITH I.D. CAP
I.D. CAP MARKED "BAKER
SURVEYING LLC"



202500001331
B: 19 P: 5526
FILED FOR RECORD IN
HOLMES COUNTY, OH
ANITA HALL, COUNTY RECORDER
04/10/2025 02:12 PM
SMALL PLAT . 40.00
PAGES: 1
ORV 291 Pg 6028

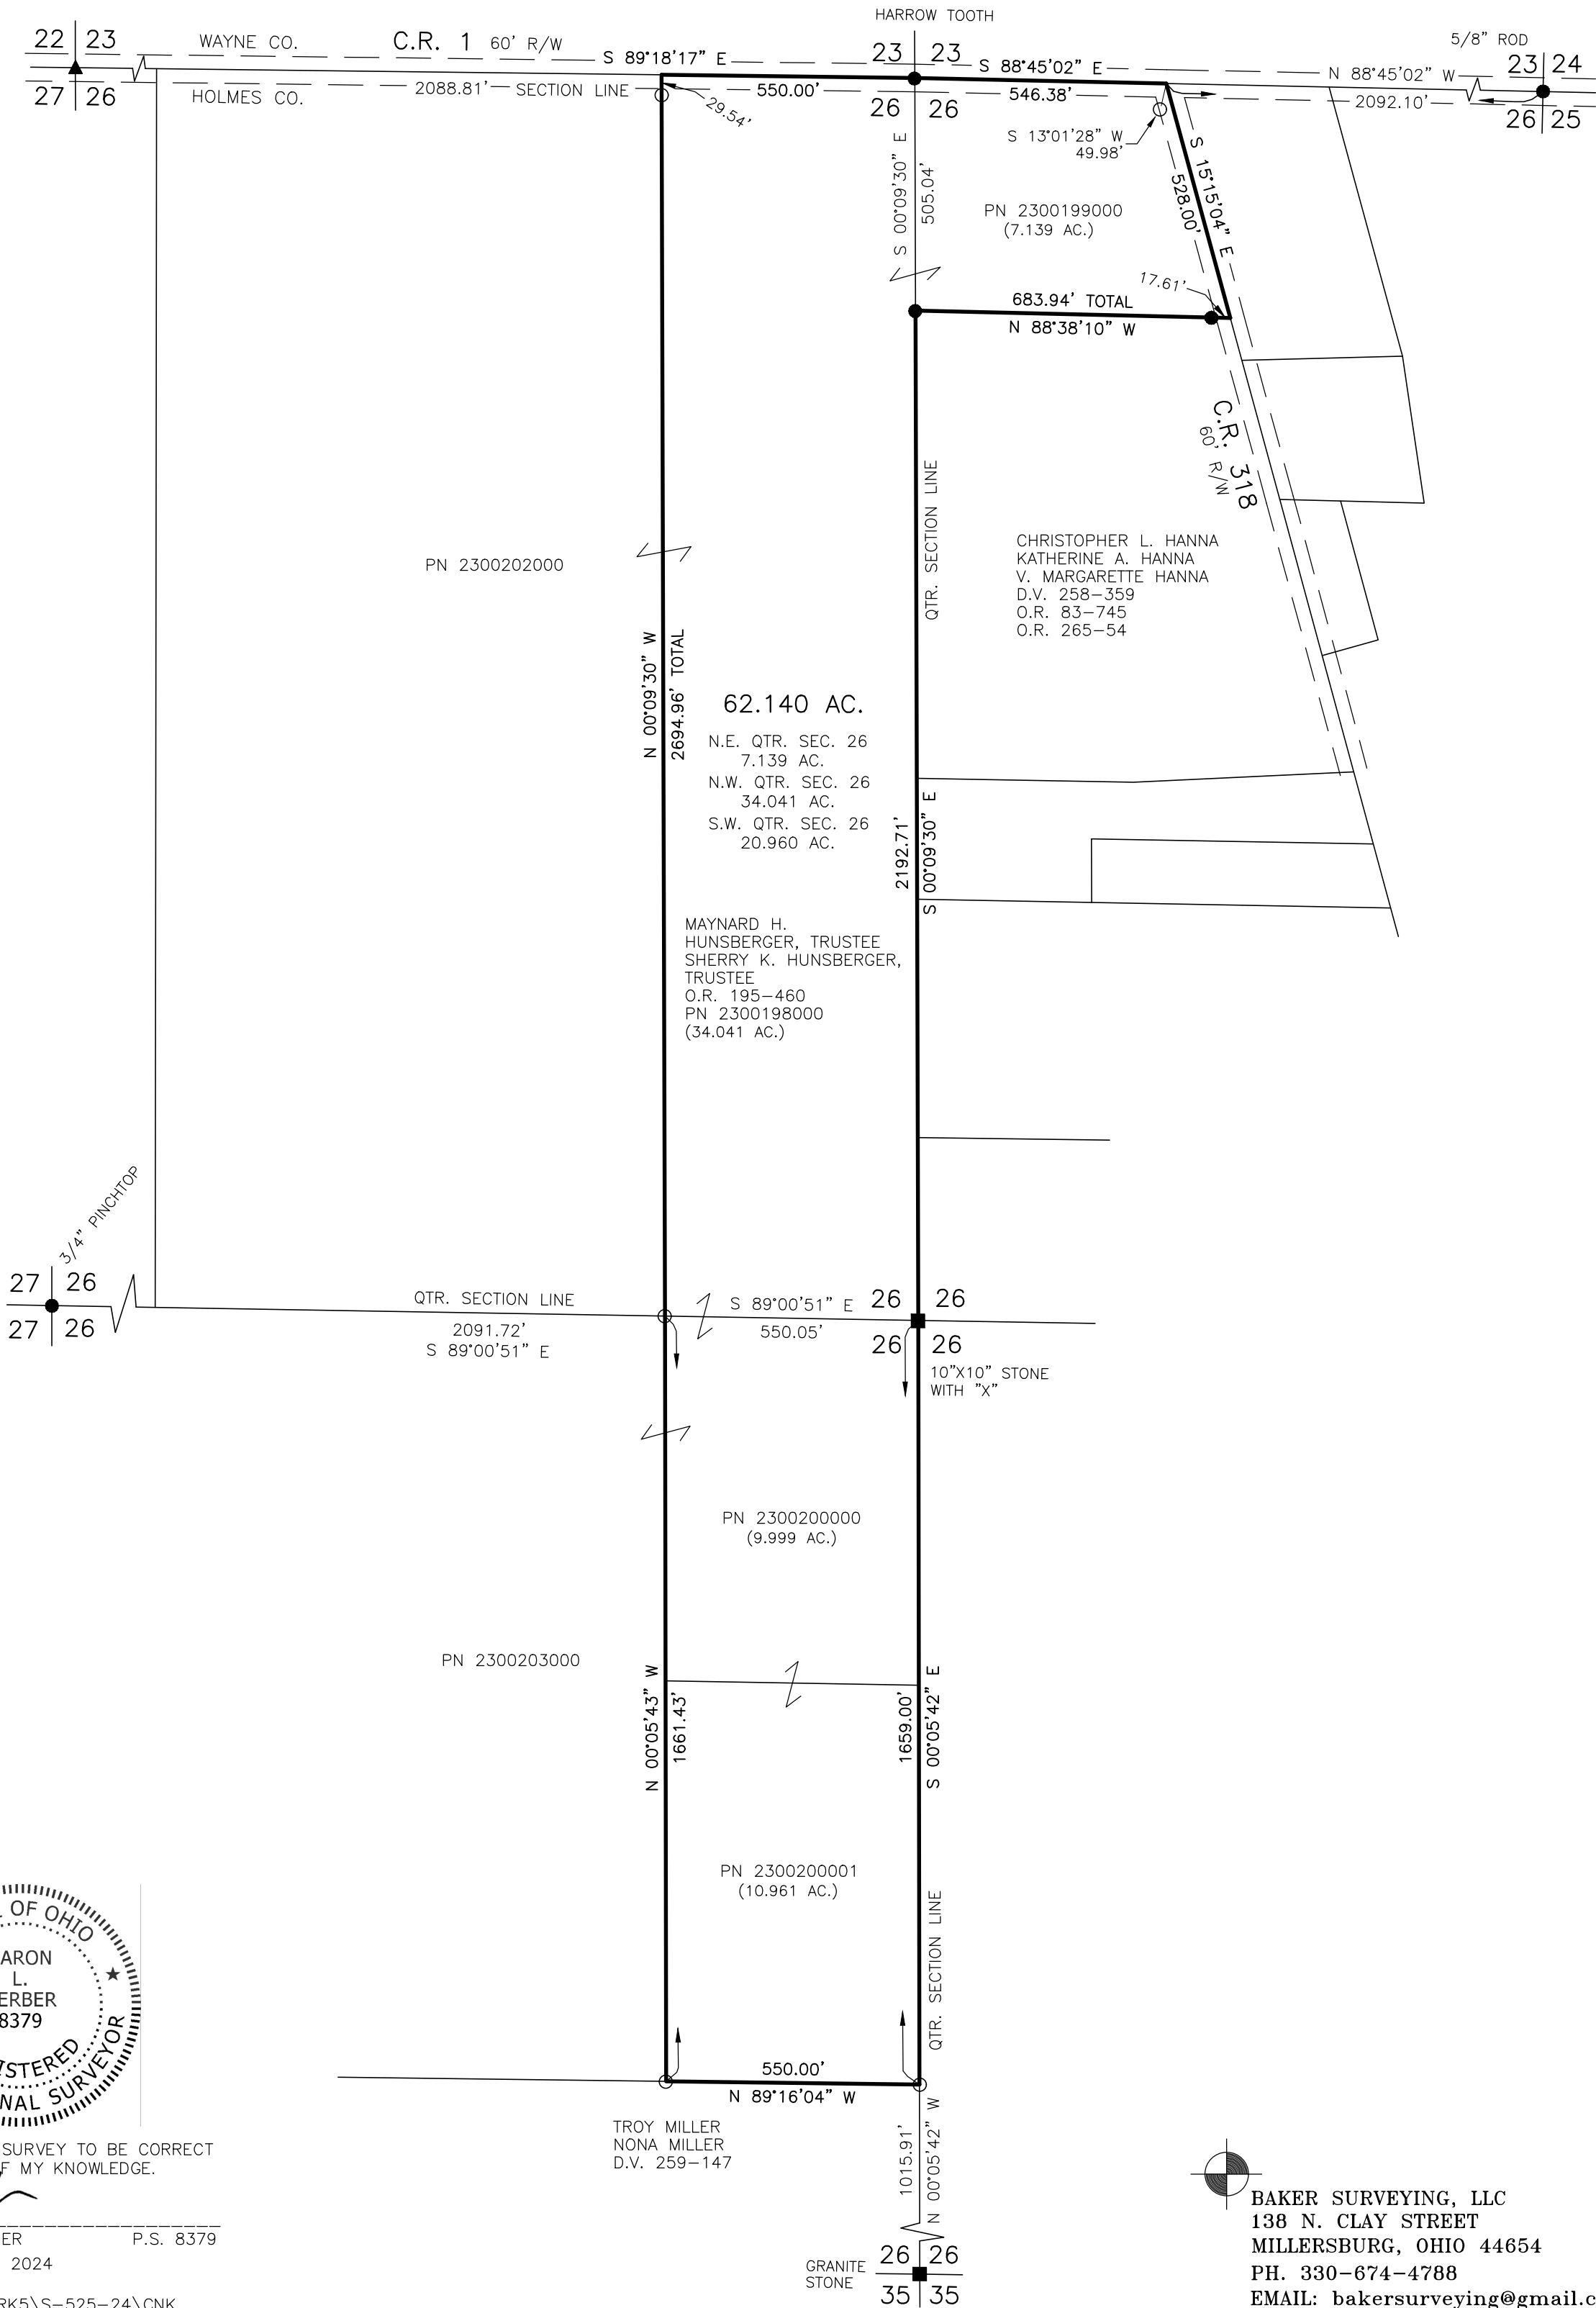

APPROVED FOR TRANSFER ONLY
NO SUBDIVISION PLAT REQUIRED
(O.R.C. 711.001 & 711.131)
Lot(s) not for building unless
approved by Board of Health
HOLMES CO. PLANNING COMMISSION
By TS Date 11/15/2024



Plat Approved
Holmes County Map Office
11/14/2024 Rg



BAKER SURVEYING, LLC
138 N. CLAY STREET
MILLERSBURG, OHIO 44654
PH. 330-674-4788
EMAIL: bakersurveying@gmail.com