

RIPLEY TOWNSHIP
N.W. QTR. SECTION 34
T-18 N; R-14 W
HOLMES COUNTY, OHIO

SURVEYED FOR: HAL HUNSBERGER




REFERENCES
O.R. VOL. 195 PAGE 460
O.R. VOL. 277 PAGE 1477
PLAT VOL. 9 PAGE 151
PLAT VOL. 13 PAGE 96
PLAT VOL. 7 PAGE 799
PLAT VOL. 2 PAGE 199

BASIS OF BEARINGS FROM OHIO STATE
PLANE COORDINATE SYSTEM, NORTH ZONE,
N.A.D. 83, 2011 ADJUSTMENT



I CERTIFY THIS SURVEY TO BE CORRECT
TO THE BEST OF MY KNOWLEDGE.

A-L.G.
AARON L. GERBER P.S. 8379
DATE: JAN. 31, 2025
ALG\GRB
FILE NAME: WORK7\S-556-24\CNK

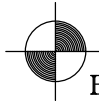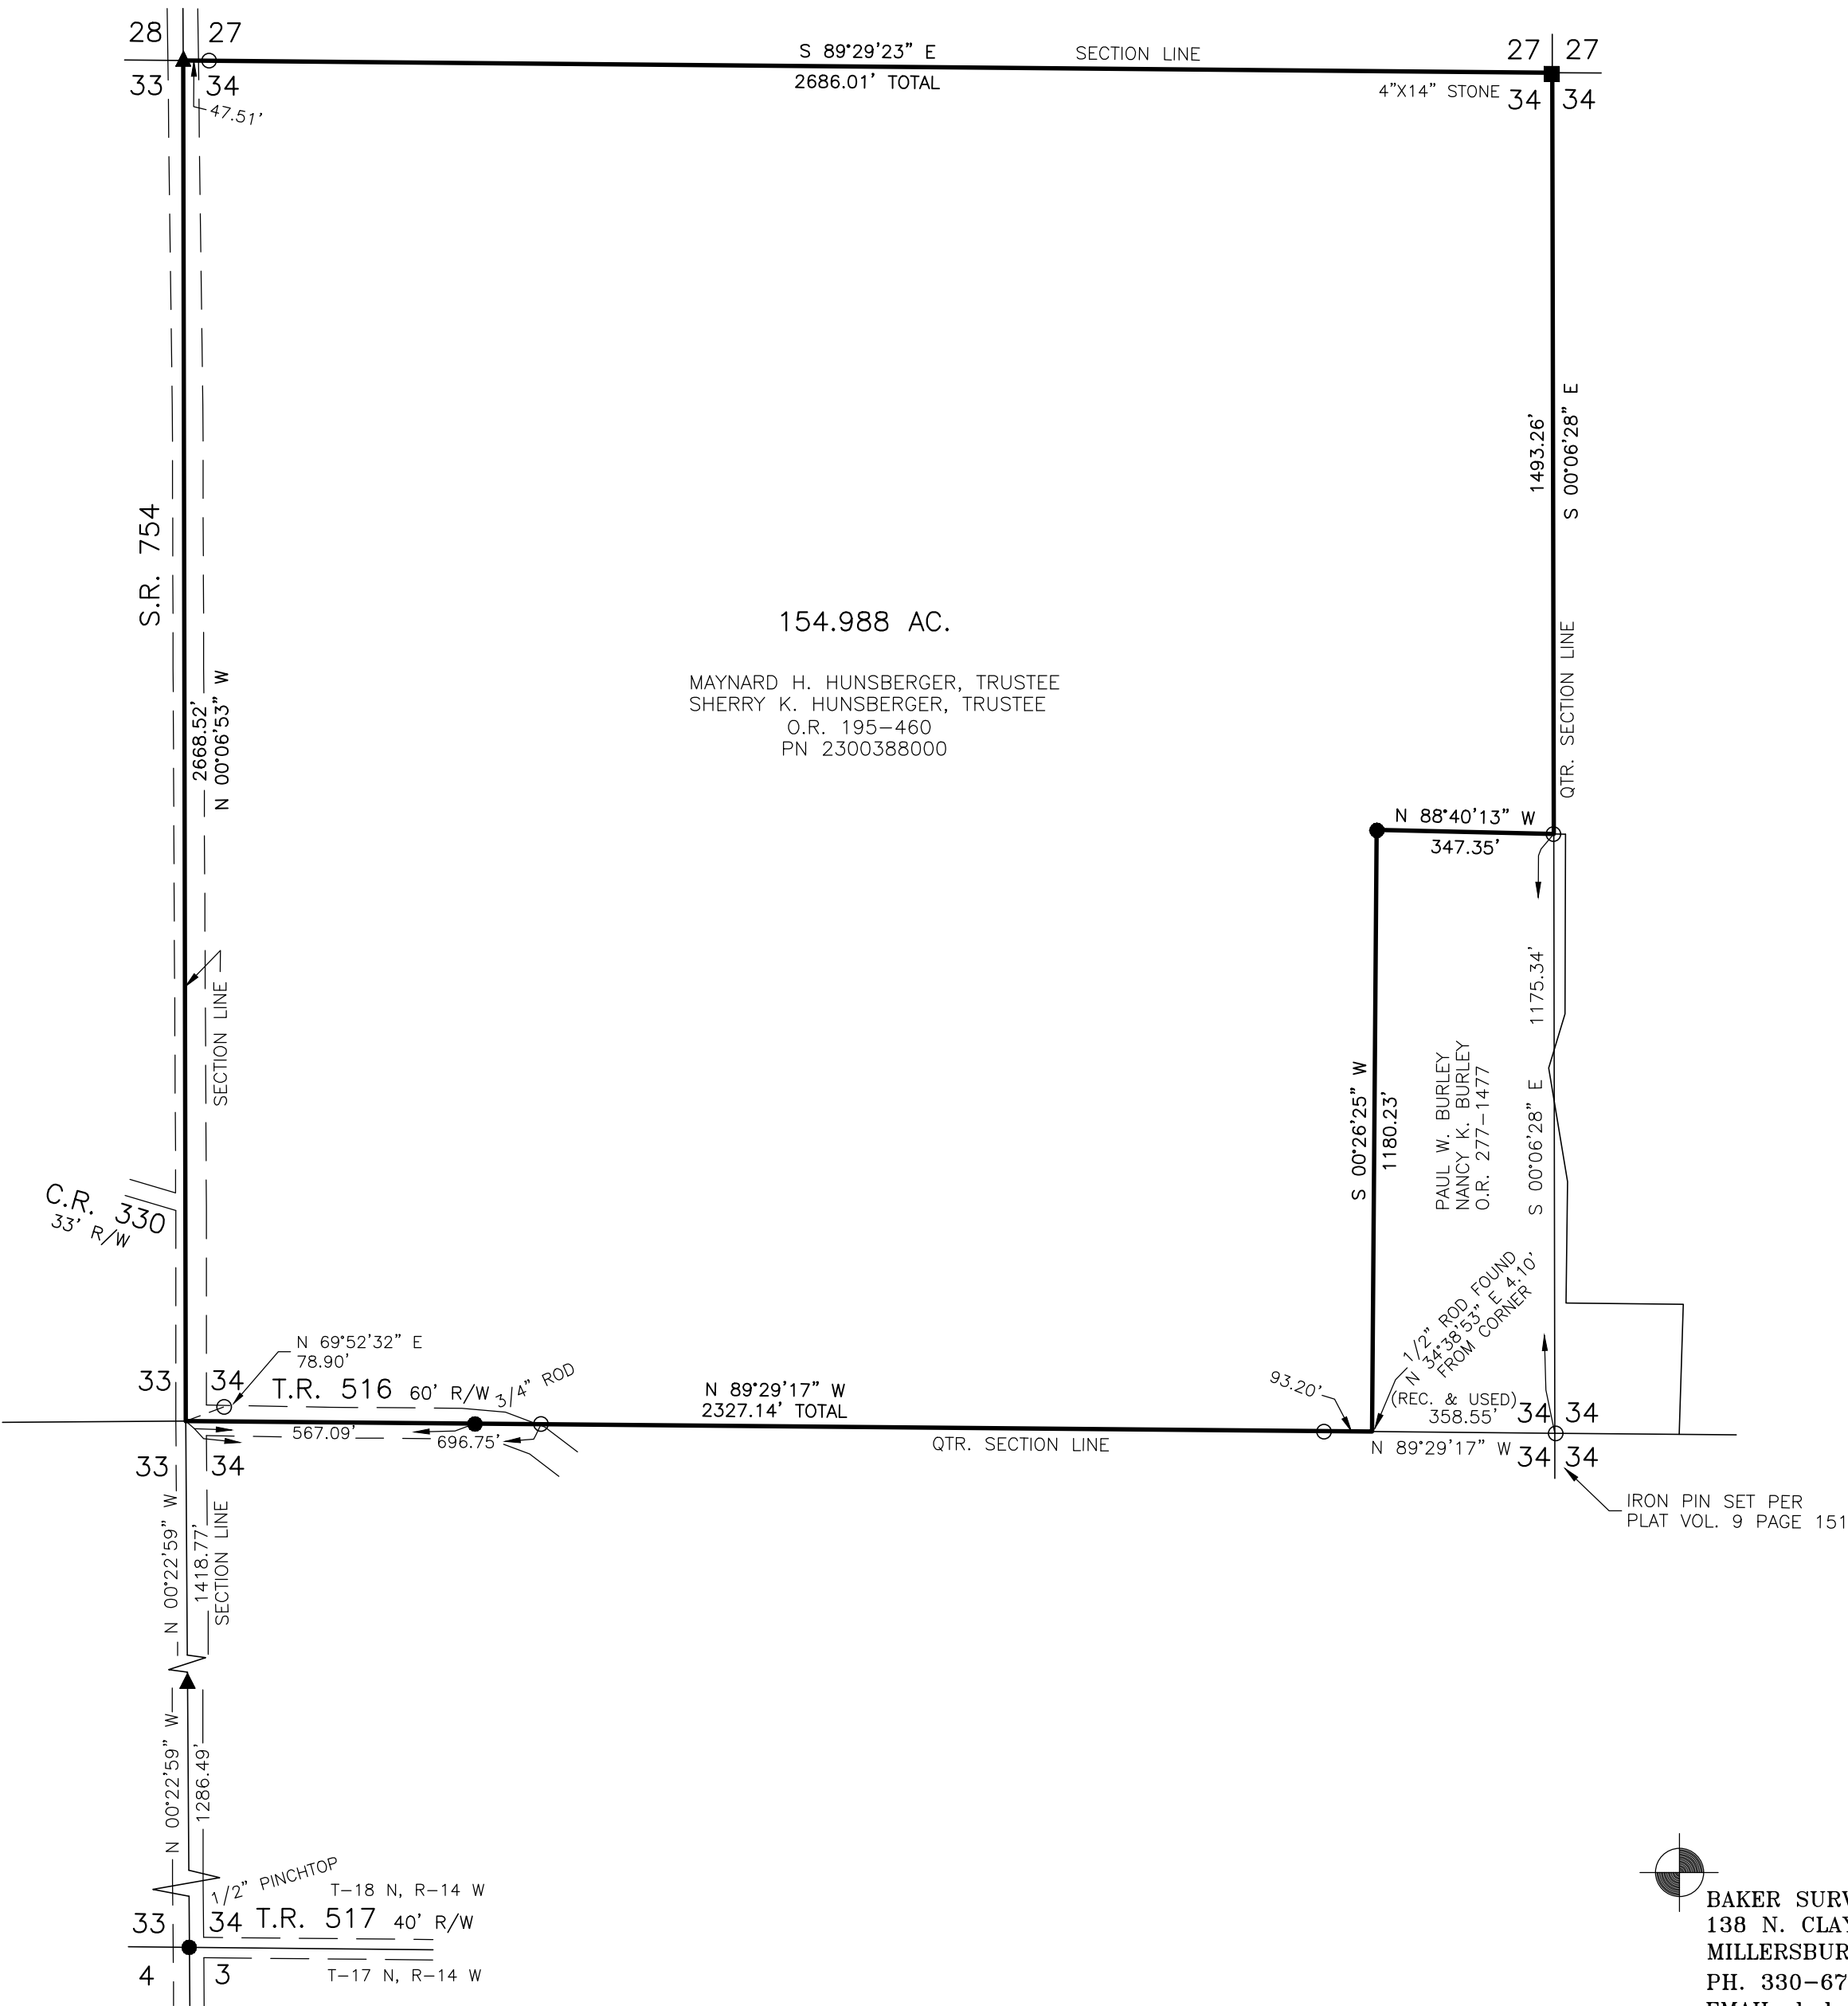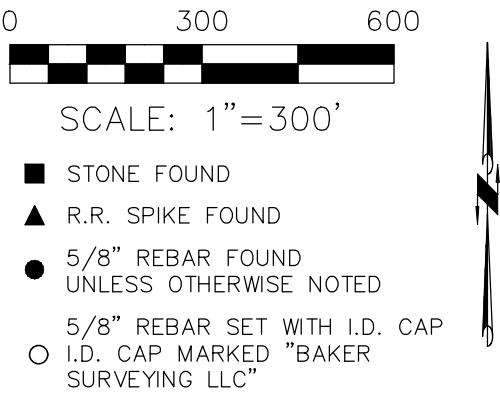

BAKER SURVEYING, LLC
138 N. CLAY STREET
MILLERSBURG, OHIO 44654
PH. 330-674-4788
EMAIL: bakersurveying@gmail.com

202500001333
B: 19 P: 5527
FILED FOR RECORD IN
HOLMES COUNTY, OH
ANITA HALL, COUNTY RECORDER
04/10/2025 02:12 PM
SMALL PLAT . 40.00
PAGES: 1

ORV 291 Pg 6032

APPROVED FOR TRANSFER ONLY
NO SUBDIVISION PLAT REQUIRED
(O.R.C. 711.001 & 711.131)
Lot(s) not for building unless
approved by Board of Health
HOLMES CO. PLANNING COMMISSION
By AO Date 4/4/2025



Plat Approved
Holmes County Map Office
4/3/2025 MM