

PRAIRIE TOWNSHIP
N.W. QTR. SECTION 36
T-14 N; R-13 W
HOLMES COUNTY, OHIO

SURVEYED FOR: CARRIE FORD

REFERENCES


- O.R. VOL. 30 PAGE 524
- O.R. VOL. 199 PAGE 549
- O.R. VOL. 30 PAGE 528
- O.R. VOL. 259 PAGE 2321
- O.R. VOL. 230 PAGE 339
- PLAT VOL. 15 PAGE 38
- PLAT VOL. 13 PAGE 139
- PLAT VOL. 17 PAGE 549
- PLAT VOL. 19 PAGE 1112

BASIS OF BEARINGS FROM OHIO STATE PLANE
COORDINATE SYSTEM, NORTH ZONE,
N.A.D. 83, 2011 ADJUSTMENT



I CERTIFY THIS SURVEY TO BE CORRECT
TO THE BEST OF MY KNOWLEDGE.

Donald C. Baker
DONALD C. BAKER P.S. 6938
DATE: DEC. 20, 2024
TAB\VJD
FILE NAME: WORK7\S-621-24\CNK

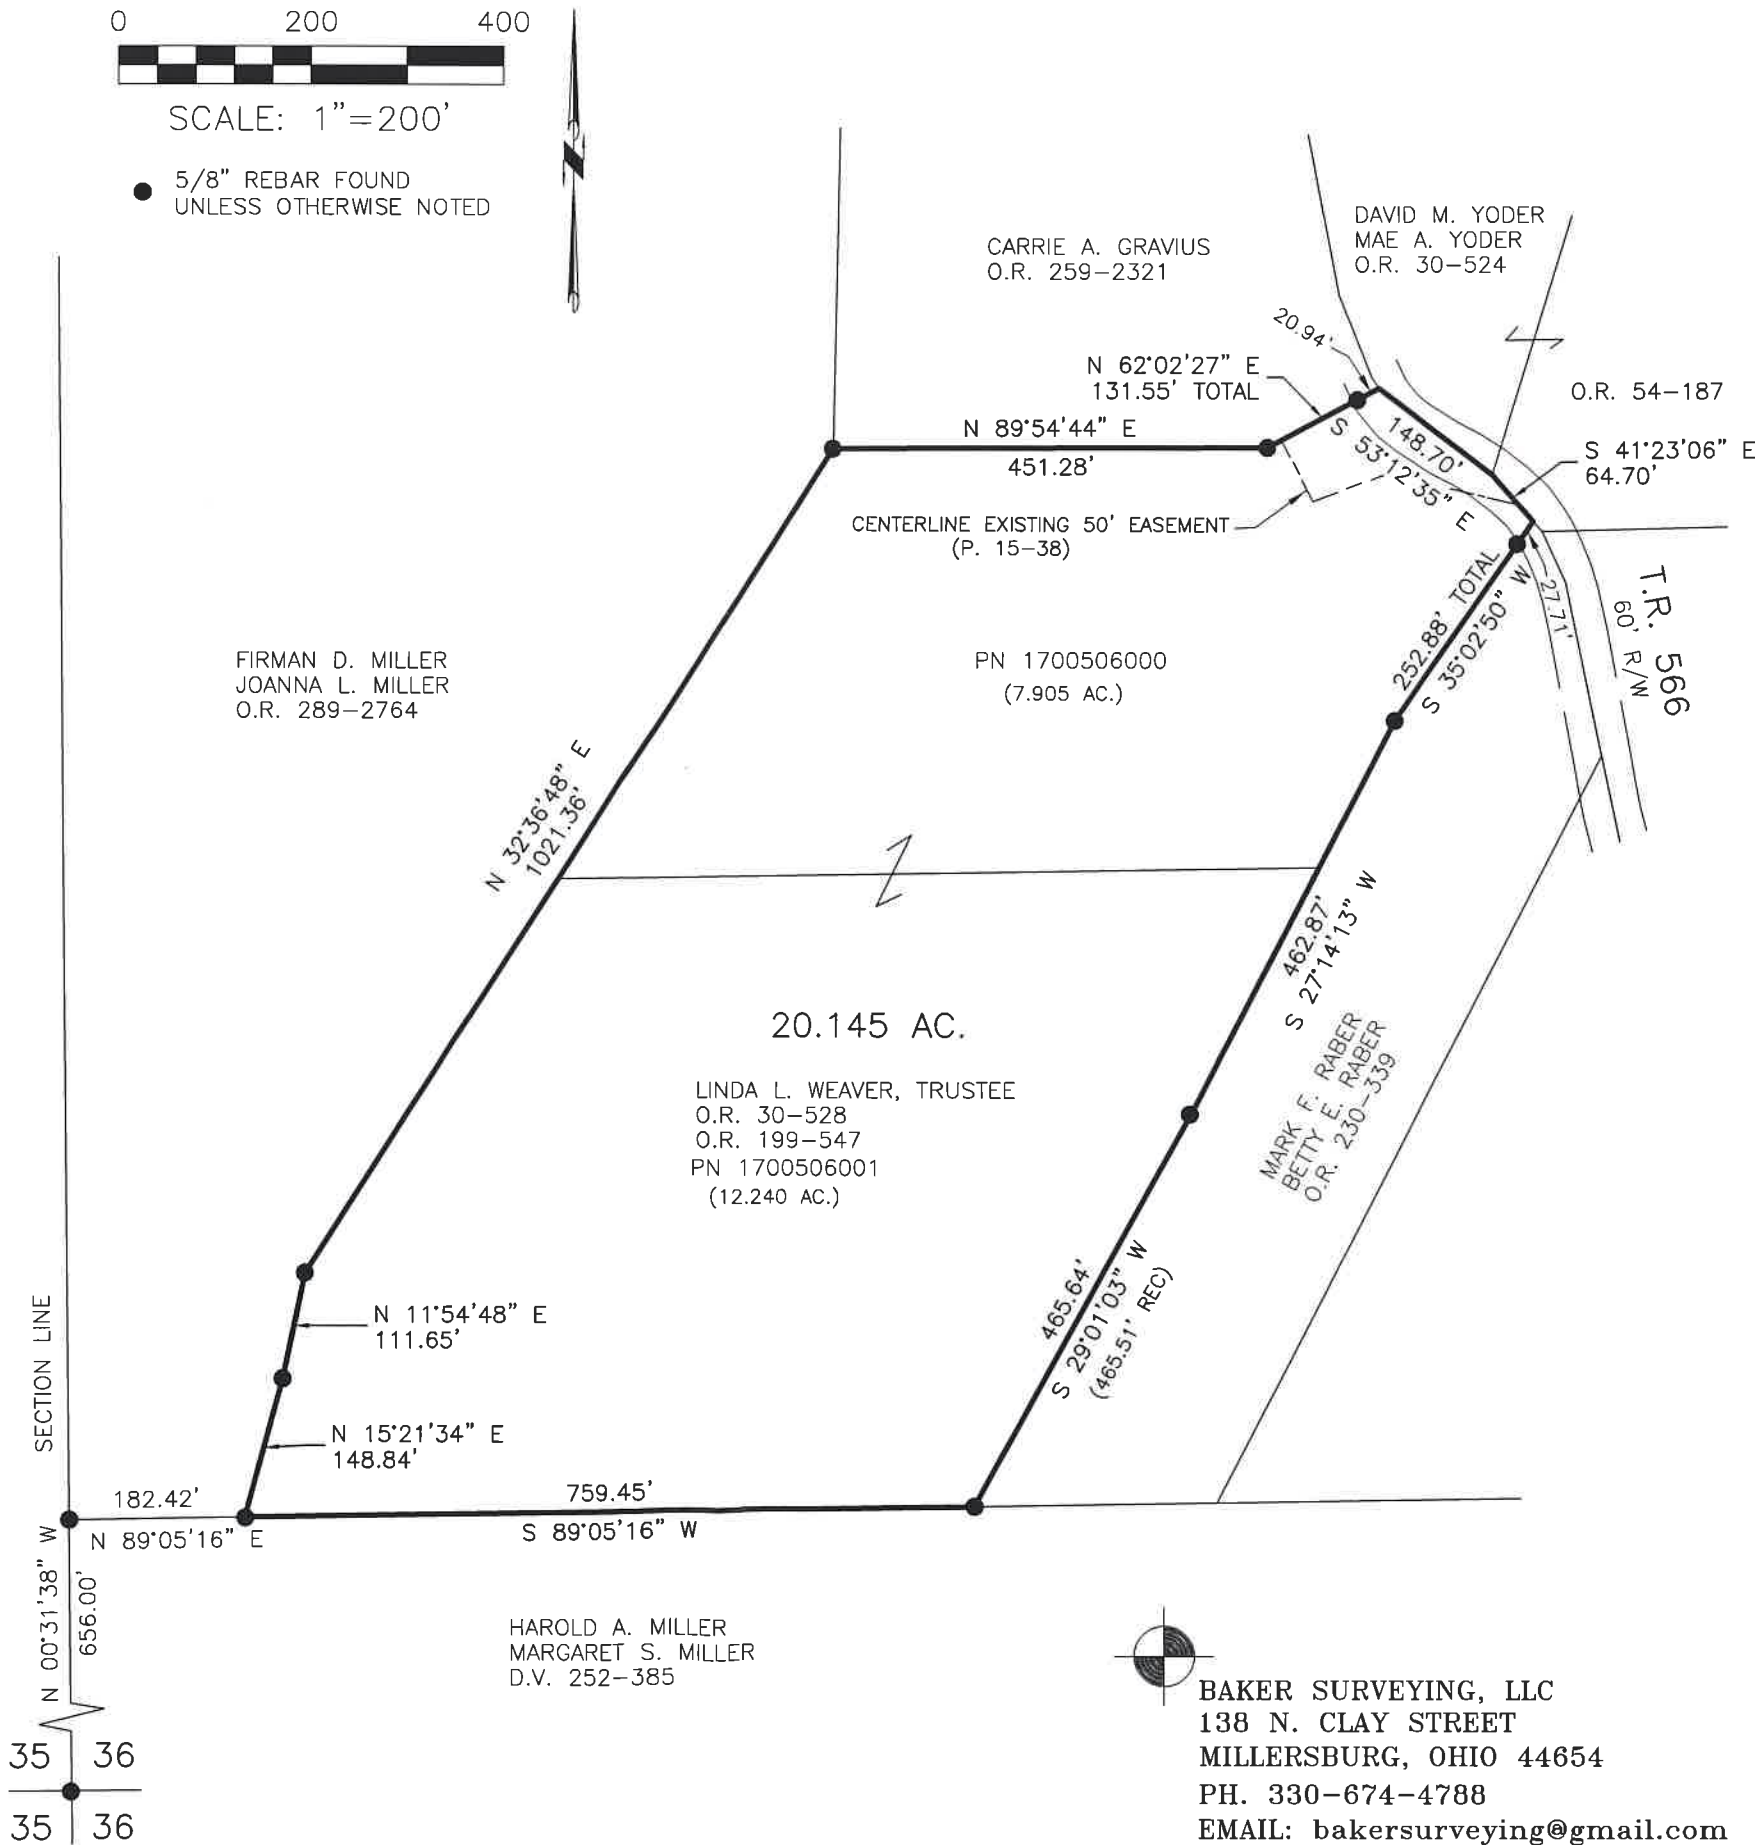

202500001369

B: 19 P: 5528
FILED FOR RECORD IN
HOLMES COUNTY, OH
ANITA HALL, COUNTY RECORDER
04/14/2025 09:51 AM
SMALL PLAT . 40.00
PAGES: 1
ORV 291 Pg 6213

APPROVED FOR TRANSFER ONLY
NO SUBDIVISION PLAT REQUIRED
(O.R.C. 711.001 & 711.131)
Lot(s) not for building unless
approved by Board of Health
HOLMES CO. PLANNING COMMISSION
By TS Date 3/31/2025



BAKER SURVEYING, LLC
138 N. CLAY STREET
MILLERSBURG, OHIO 44654
PH. 330-674-4788
EMAIL: bakersurveying@gmail.com

Plat Approved
Holmes County Map Office
3/26/2025 MM