


WALNUT CREEK TOWNSHIP
S.W. QTR. FRACTIONAL SECTION 11
T-9 N; R-5 W
HOLMES COUNTY, OHIO




SURVEYED FOR: JONAS E. BURKHOLDER

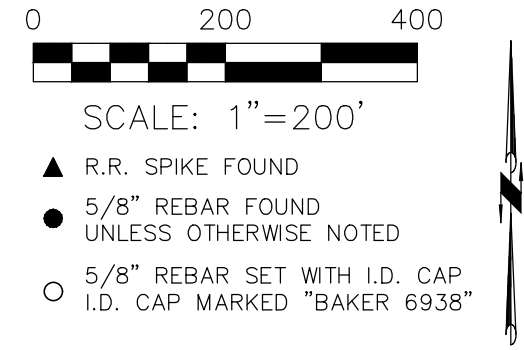


REFERENCES

DEED VOL. 271 PAGE 231
O.R. VOL. 284 PAGE 1137
O.R. VOL. 290 PAGE 1013
O.R. VOL. 272 PAGE 5691
PLAT VOL. 16 PAGE 829
PLAT VOL. 18 PAGE 838
PLAT VOL. 19 PAGE 5398

BASIS OF BEARINGS FROM OHIO STATE PLANE
COORDINATE SYSTEM, NORTH ZONE,
N.A.D. 83, 2011 ADJUSTMENT

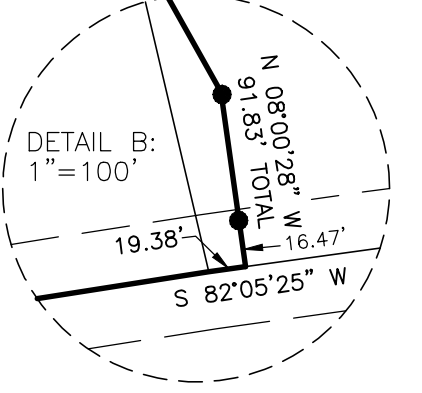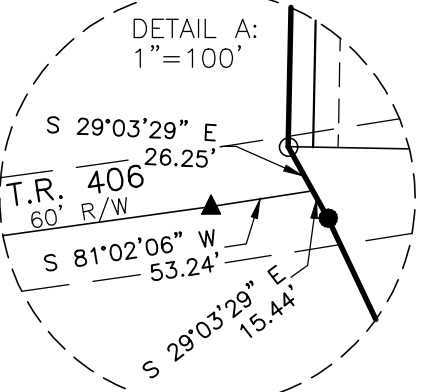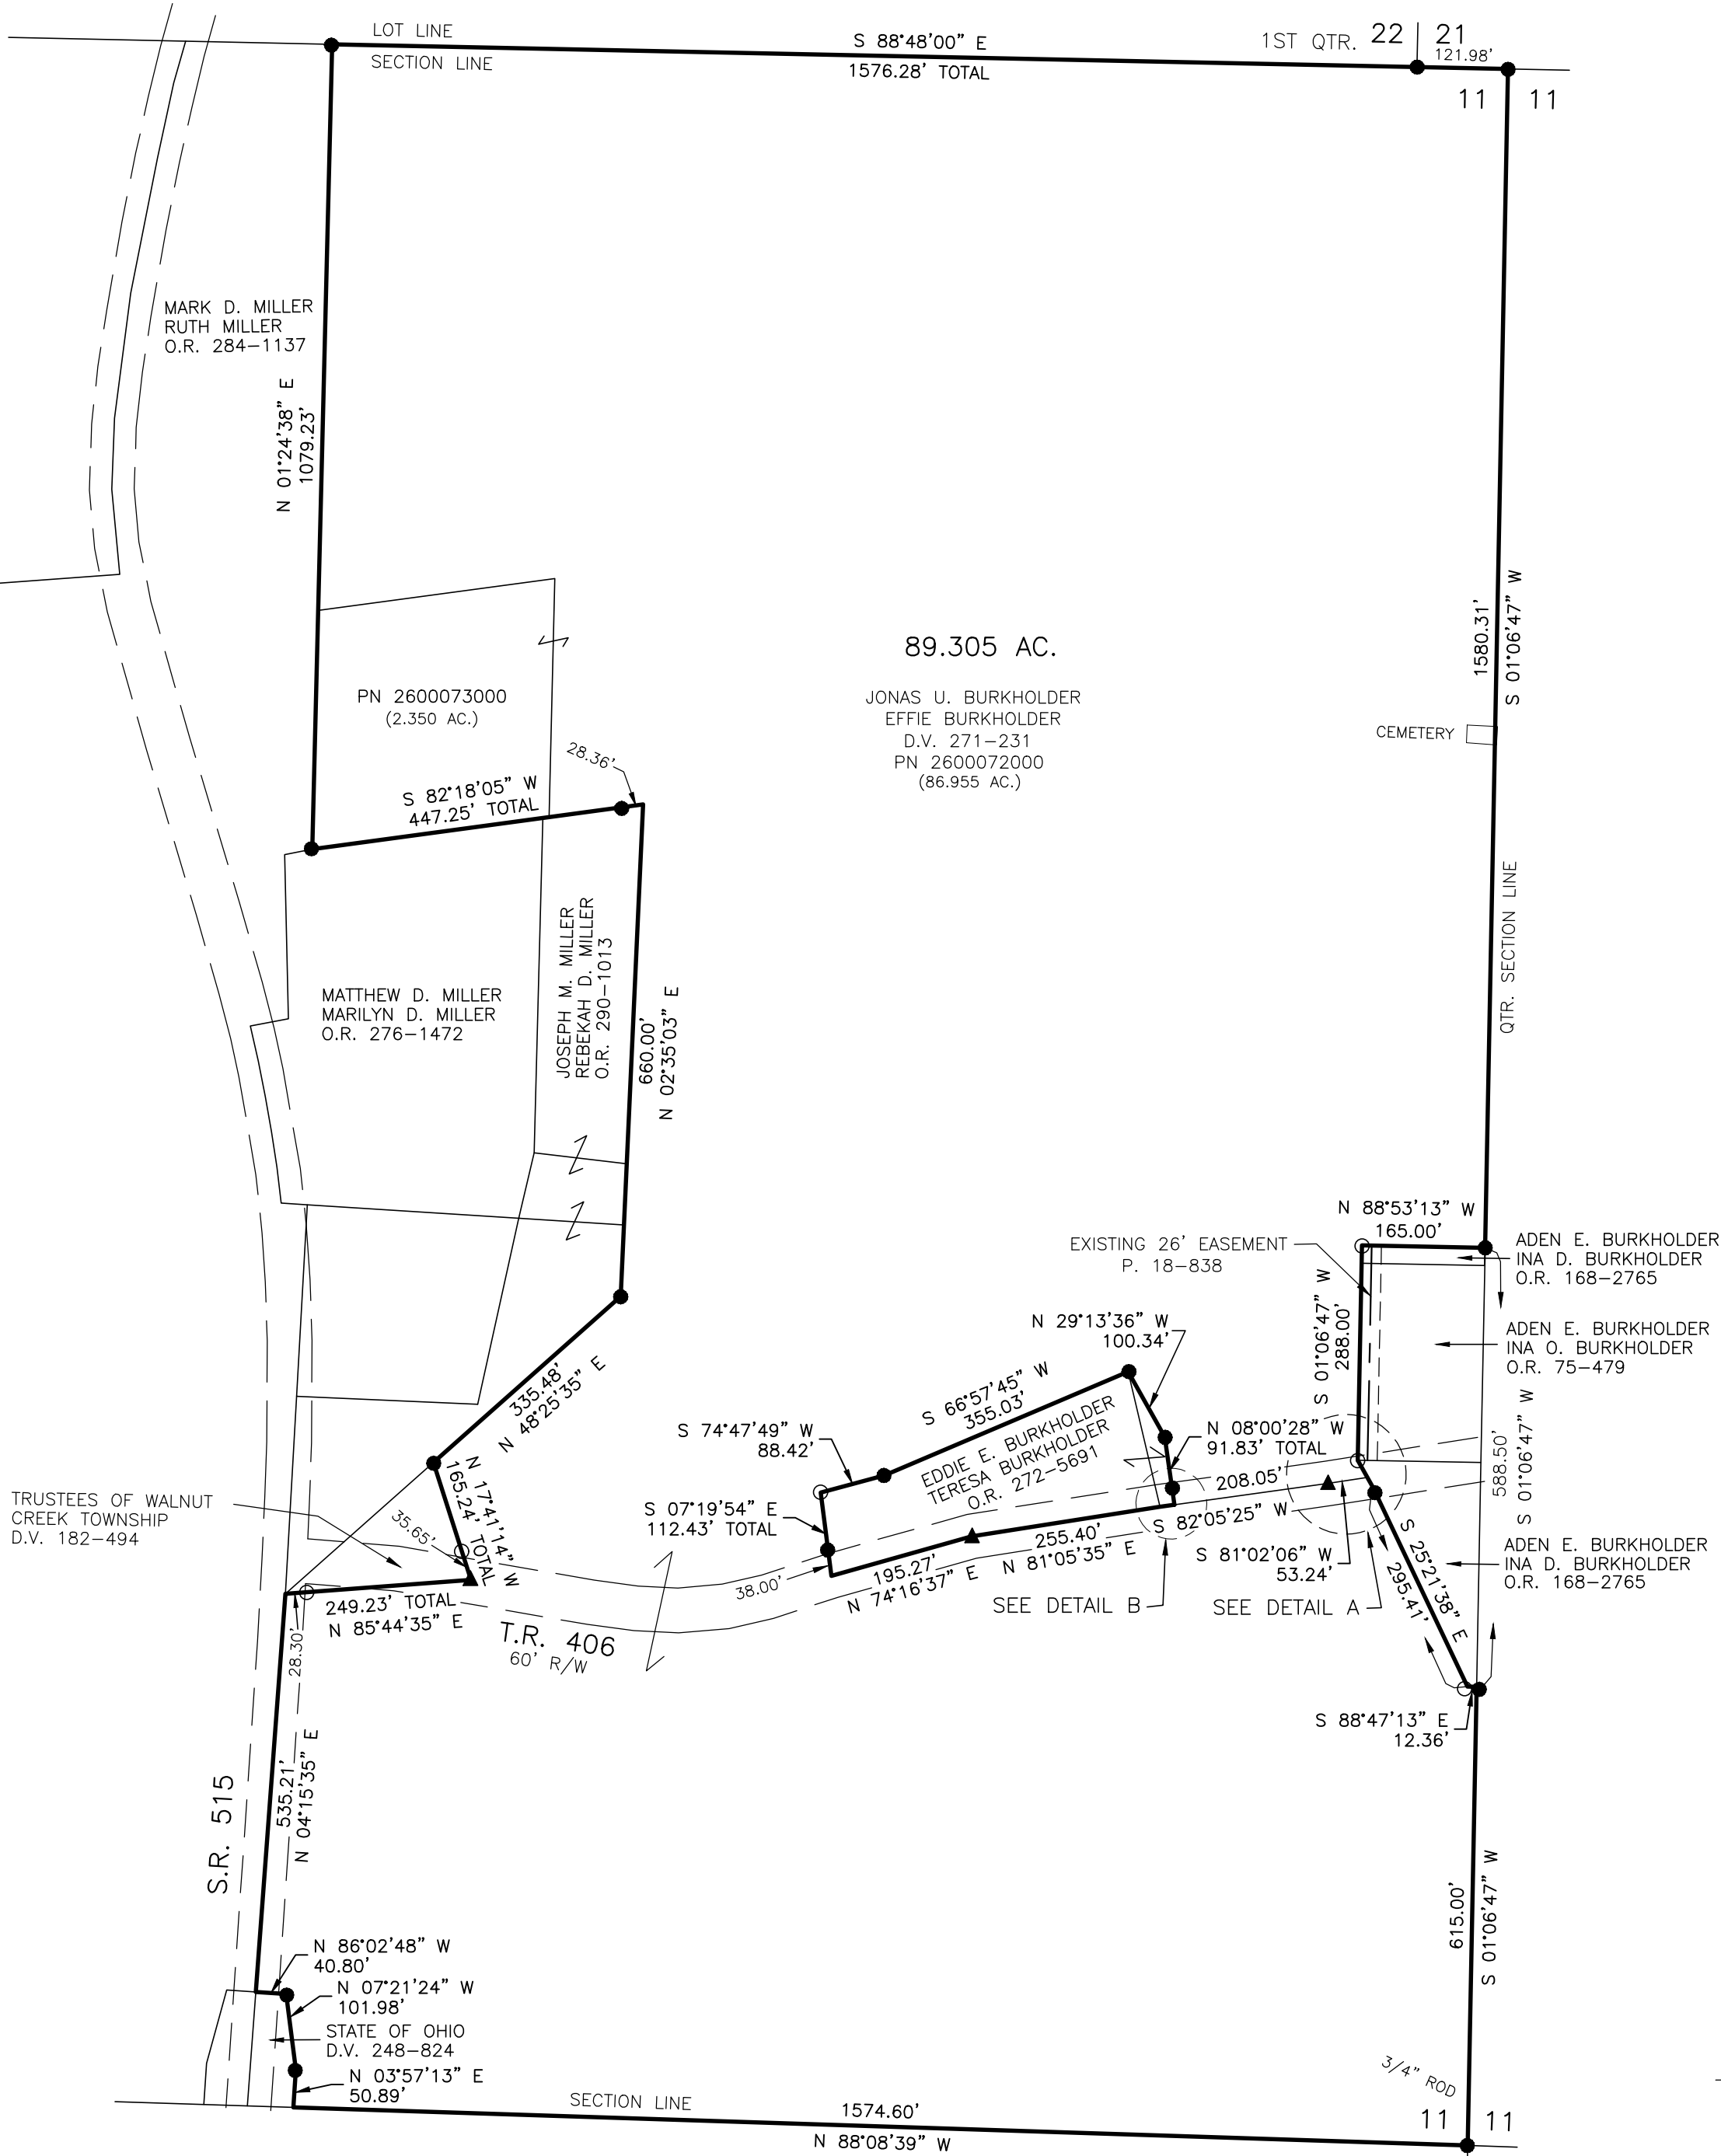

202500001418
B: 19 P: 5530
FILED FOR RECORD IN
HOLMES COUNTY, OH
ANITA HALL, COUNTY RECORDER
04/16/2025 01:36 PM
SMALL PLAT . 40.00
PAGES: 1
ORV 291 Pg 6424

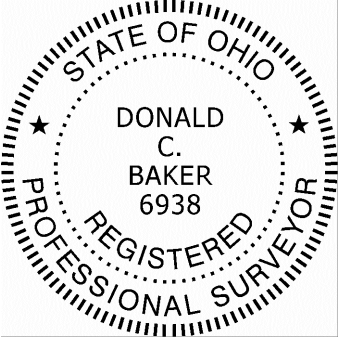

I CERTIFY THIS SURVEY TO BE CORRECT
TO THE BEST OF MY KNOWLEDGE.

Donald C. Baker

DONALD C. BAKER P.S. 6938
DATE: FEB. 14, 2025
KES\GRB
FILE NAME: WORK7\S-62-25\CNK

BAKER SURVEYING, LLC
138 N. CLAY STREET
MILLERSBURG, OHIO 44654
PH. 330-674-4788
EMAIL: bakersurveying@gmail.com

APPROVED FOR TRANSFER ONLY
NO SUBDIVISION PLAT REQUIRED
(O.R.C. 711.001 & 711.131)
Lot(s) not for building unless
approved by Board of Health
HOLMES CO. PLANNING COMMISSION
By AO Date 4/11/2025

Plat Approved
Holmes County Map Office
4/10/2025 MM