

SALT CREEK TOWNSHIP
3RD QTR., LOT 27
T-10 N; R-5 W
HOLMES COUNTY, OHIO

SURVEYED FOR: WILLIS MILLER

MASTER PLAT

ACTION 1) CONVEY 2.115 ACRES
ACTION 2) CONVEY 5.087 ACRES

REFERENCES

O.R. VOL. 178 PAGE 2205
O.R. VOL. 277 PAGE 3244
PLAT VOL. 10 PAGE 489
PLAT VOL. 19 PAGE 323
PLAT VOL. 19 PAGE 4422

BASIS OF BEARINGS FROM OHIO STATE PLANE
COORDINATE SYSTEM, NORTH ZONE,
N.A.D. 83, 2011 ADJUSTMENT



I CERTIFY THIS SURVEY TO BE CORRECT
TO THE BEST OF MY KNOWLEDGE.


Al

AARON L. GERBER P.S. 8379

DATE: DEC. 19, 2024

ALG\KES

FILE NAME: WORK7\S-643-24\CNK

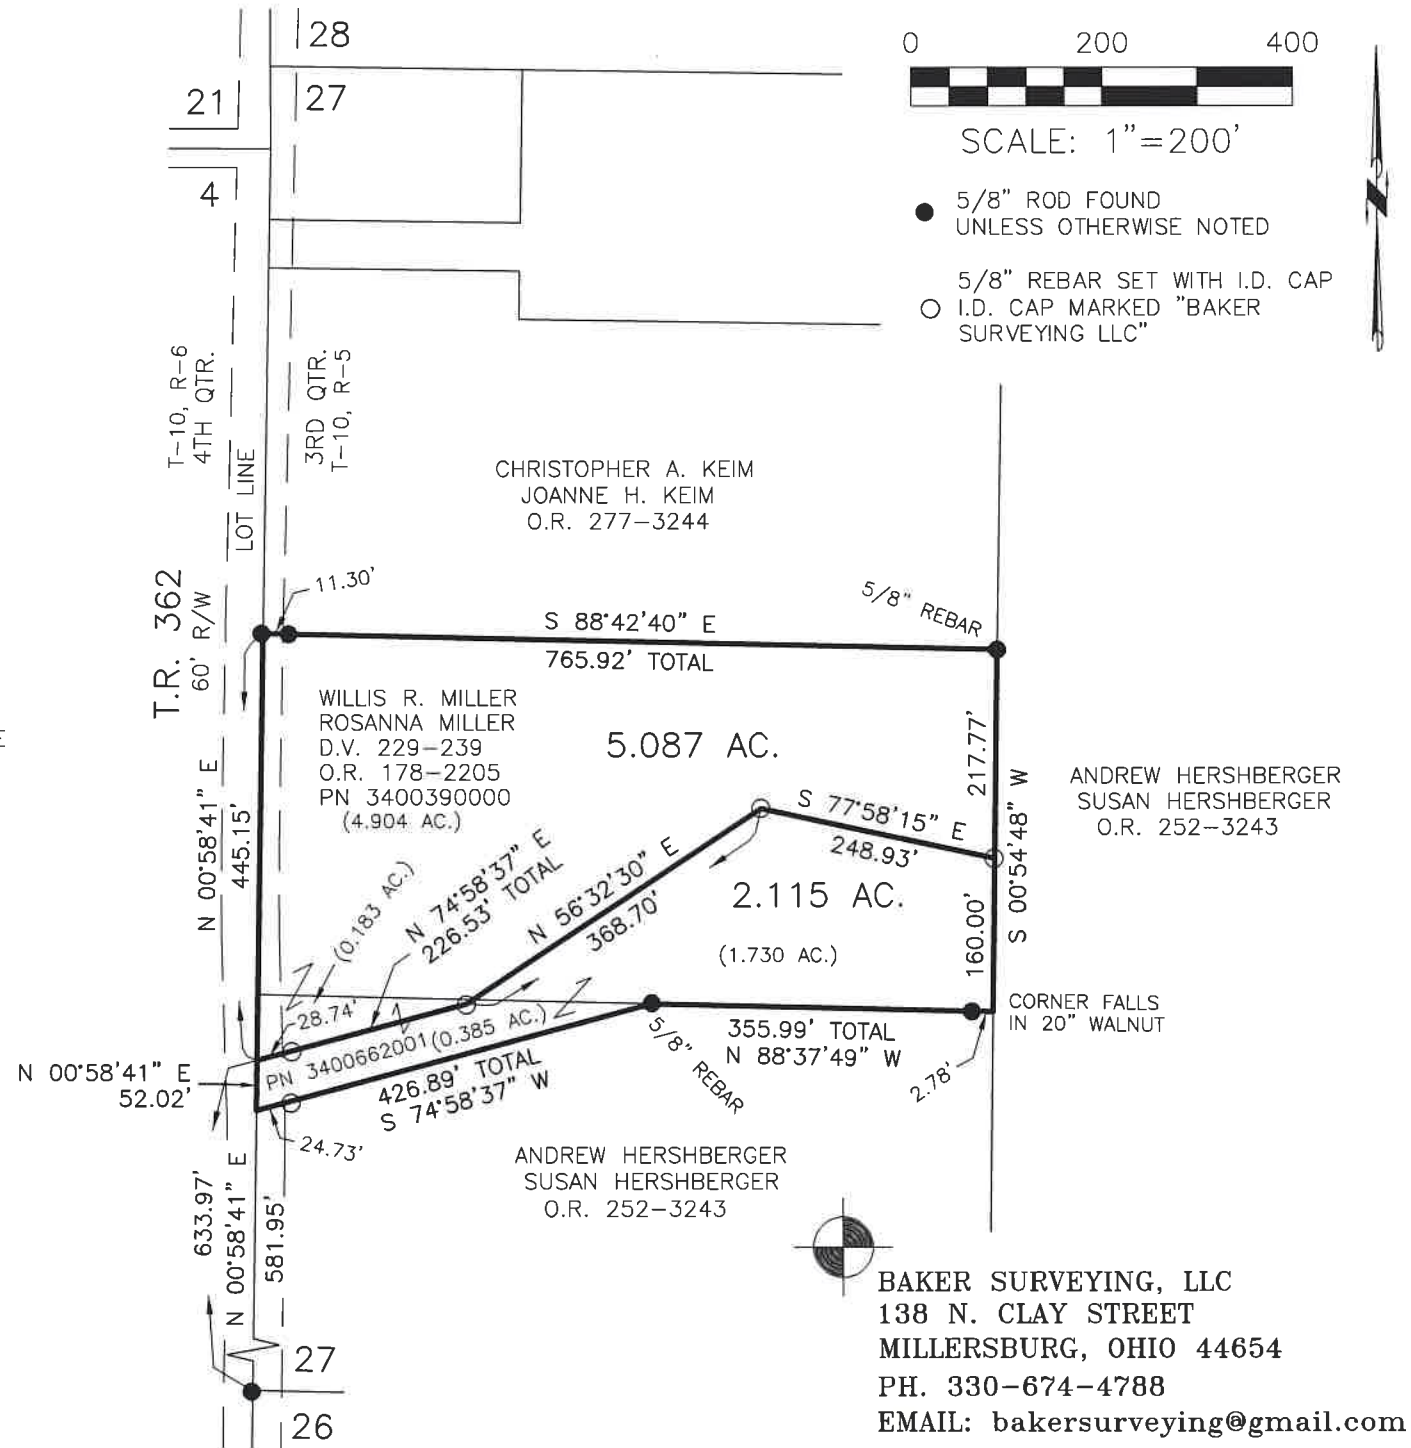

202500001503

B: 19 P: 5534

FILED FOR RECORD IN
HOLMES COUNTY, OH
ANITA HALL, COUNTY RECORDER

04/22/2025 01:01 PM

SMALL PLAT . 40.00

PAGES: 1

ORV 291 Pg 6914

ORV 291 Pg 6917

APPROVED FOR TRANSFER ONLY
NO SUBDIVISION PLAT REQUIRED

(O.R.C. 711.001 & 711.131)

Lot(s) not for building unless

approved by Board of Health

HOLMES CO. PLANNING COMMISSION

By AO Date 4/9/2025

Plat Approved

Holmes County Map Office

1/23/2025 Rg