


SALT CREEK TOWNSHIP
N.E. QTR. FRACTIONAL SECTION 11
T-14 N; R-12 W
HOLMES COUNTY, OHIO

SURVEYED FOR: CARLOS MULLET

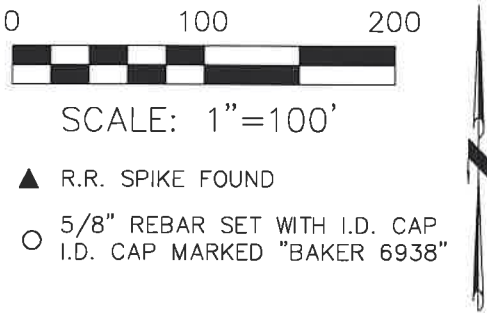


- REFERENCES
- O.R. VOL. 221 PAGE 2813
 - O.R. VOL. 257 PAGE 399
 - PLAT VOL. 9 PAGE 41
 - PLAT VOL. 19 PAGE 3019
 - PLAT VOL. 15 PAGE 64

BASIS OF BEARINGS FROM OHIO STATE PLANE
COORDINATE SYSTEM, NORTH ZONE,
N.A.D. 83, 2011 ADJUSTMENT



I CERTIFY THIS SURVEY TO BE CORRECT
TO THE BEST OF MY KNOWLEDGE.

Donald C. Baker
DONALD C. BAKER P.S. 6938
DATE: APRIL 1, 2025
KES\VJD
FILE NAME: WORK7\S-157-25\CNK

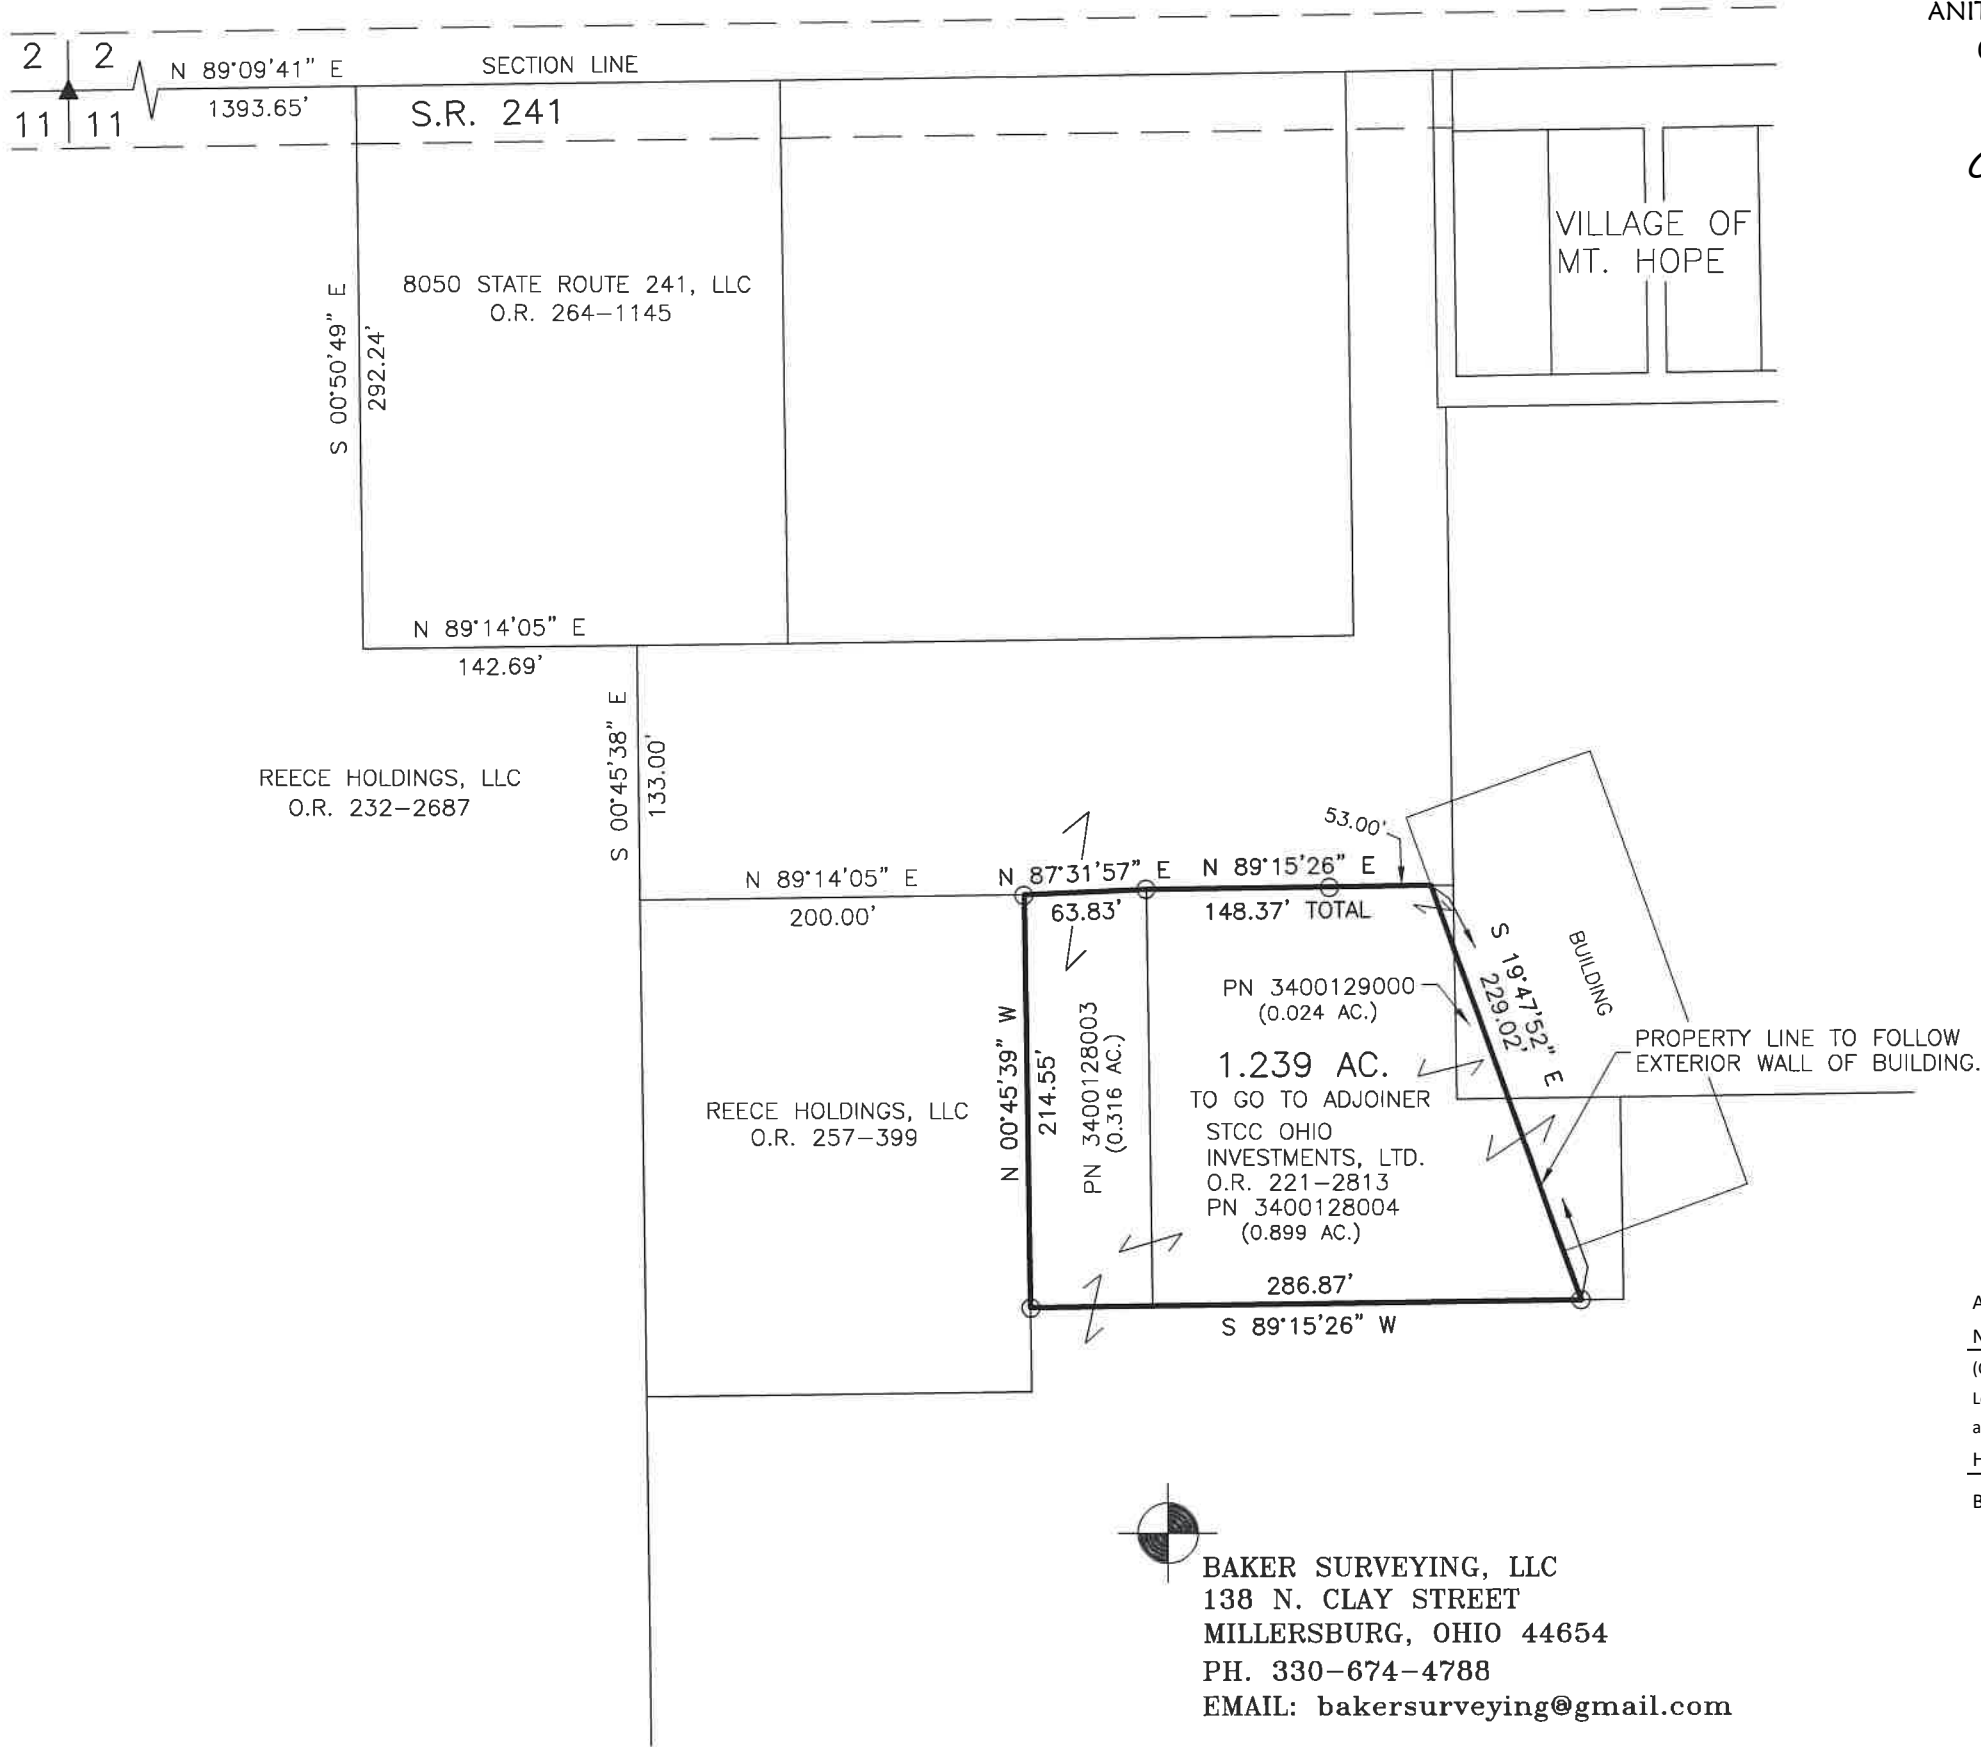

202500001515
B: 19 P: 5536
FILED FOR RECORD IN
HOLMES COUNTY, OH
ANITA HALL, COUNTY RECORDER
04/22/2025 02:35 PM
SMALL PLAT . 40.00
PAGES: 1
ORV 291 Pg 6978

APPROVED FOR TRANSFER ONLY
NO SUBDIVISION PLAT REQUIRED
(O.R.C. 711.001 & 711.131)
Lot(s) not for building unless
approved by Board of Health
HOLMES CO. PLANNING COMMISSION
By AO Date 4/22/2025



Plat Approved
Holmes County Map Office
4/21/2025 MM

BAKER SURVEYING, LLC
138 N. CLAY STREET
MILLERSBURG, OHIO 44654
PH. 330-674-4788
EMAIL: bakersurveying@gmail.com