



SCALE: 1"=50'

- ▲ R.R. SPIKE FOUND
- 5/8" REBAR FOUND
UNLESS OTHERWISE NOTED
- 5/8" REBAR SET WITH I.D. CAP
I.D. CAP MARKED "BAKER 6938"

HARDY TOWNSHIP
N.W. & N.E. QTR. SECTION 7
T-9 N; R-6 W
HOLMES COUNTY, OHIO

SURVEYED FOR: DAVID SCHLABACH

202500001688

B: 19 P: 5544

FILED FOR RECORD IN

HOLMES COUNTY, OH

ANITA HALL, COUNTY RECORDER

05/02/2025 09:20 AM

SMALL PLAT . 40.00


PAGES: 1

ORV 292 Pg 452

0.147 AC.

TO GO TO ADJOINER

N.W. QTR. SEC. 7 - 0.129 AC.
N.E. QTR. SEC. 7 - 0.018 AC.

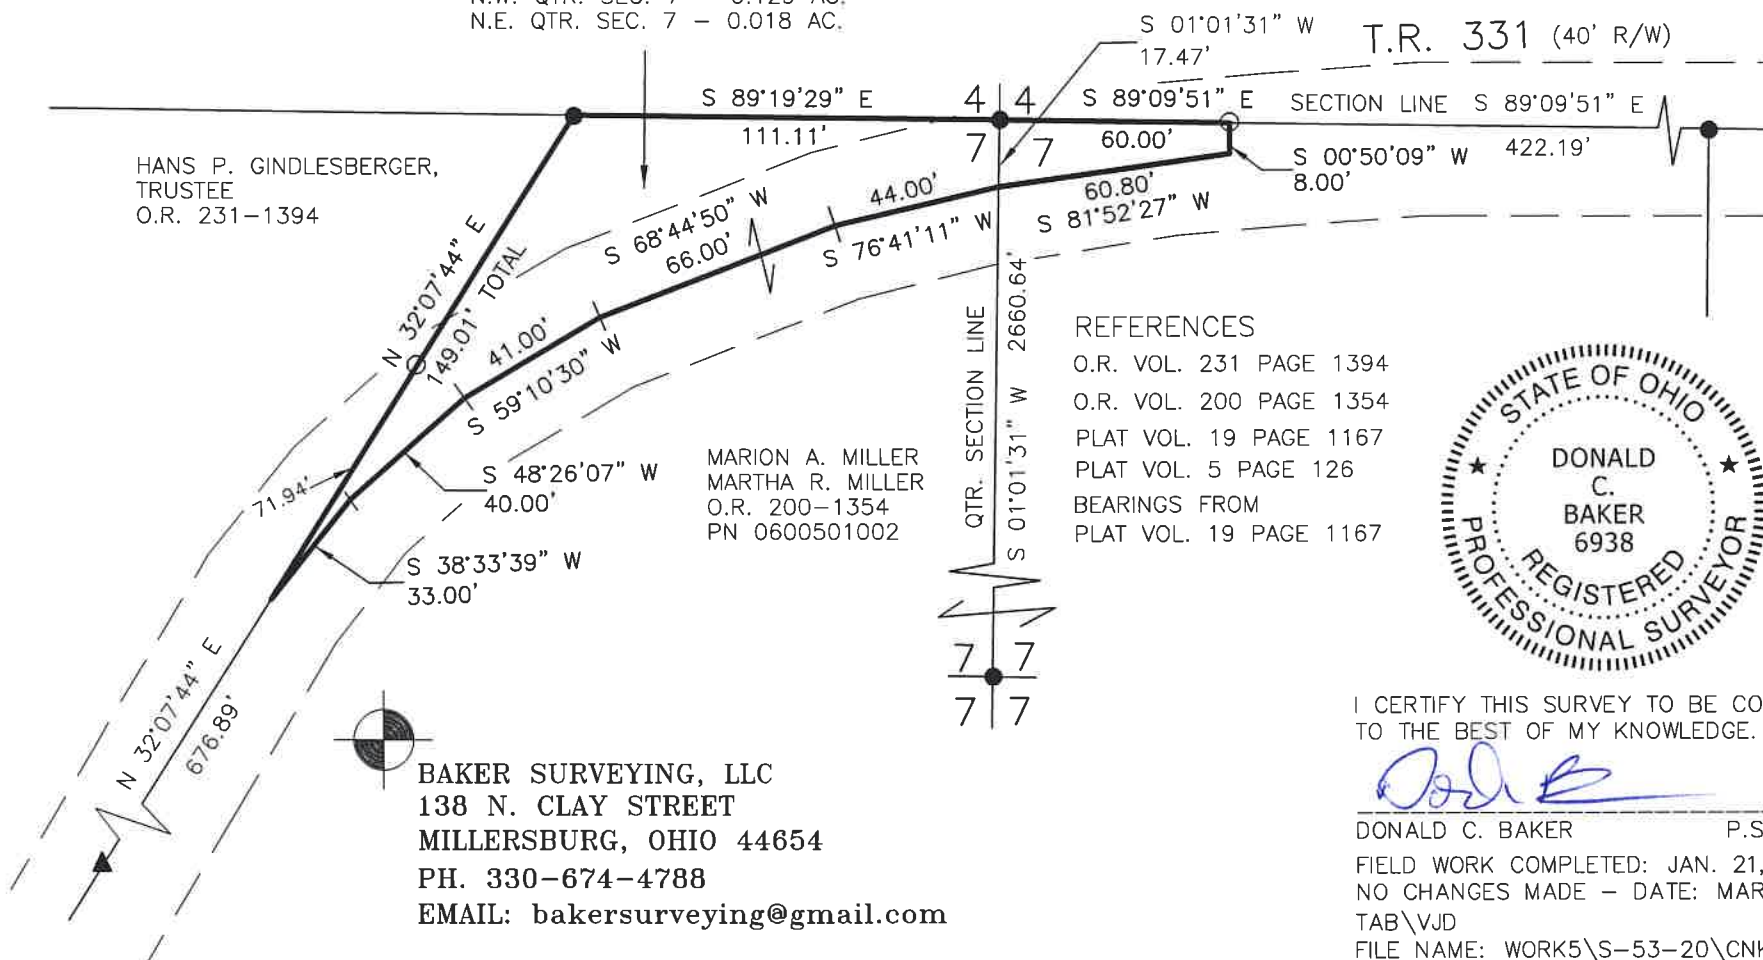

REFERENCES

O.R. VOL. 231 PAGE 1394
O.R. VOL. 200 PAGE 1354
PLAT VOL. 19 PAGE 1167
PLAT VOL. 5 PAGE 126
BEARINGS FROM
PLAT VOL. 19 PAGE 1167



I CERTIFY THIS SURVEY TO BE CORRECT
TO THE BEST OF MY KNOWLEDGE.

Donald C. Baker

DONALD C. BAKER P.S. 6938

FIELD WORK COMPLETED: JAN. 21, 2020

NO CHANGES MADE - DATE: MARCH 7, 2025

TAB\VJD

FILE NAME: WORK5\S-53-20\CNK

APPROVED FOR TRANSFER ONLY

NO SUBDIVISION PLAT REQUIRED

(O.R.C. 711.001 & 711.131)

Lot(s) not for building unless

approved by Board of Health

HOLMES CO. PLANNING COMMISSION

By AO Date 4/8/2025

Plat Approved

Holmes County Map Office

4/8/2025 MM