


● 5/8" REBAR FOUND
UNLESS OTHERWISE NOTED

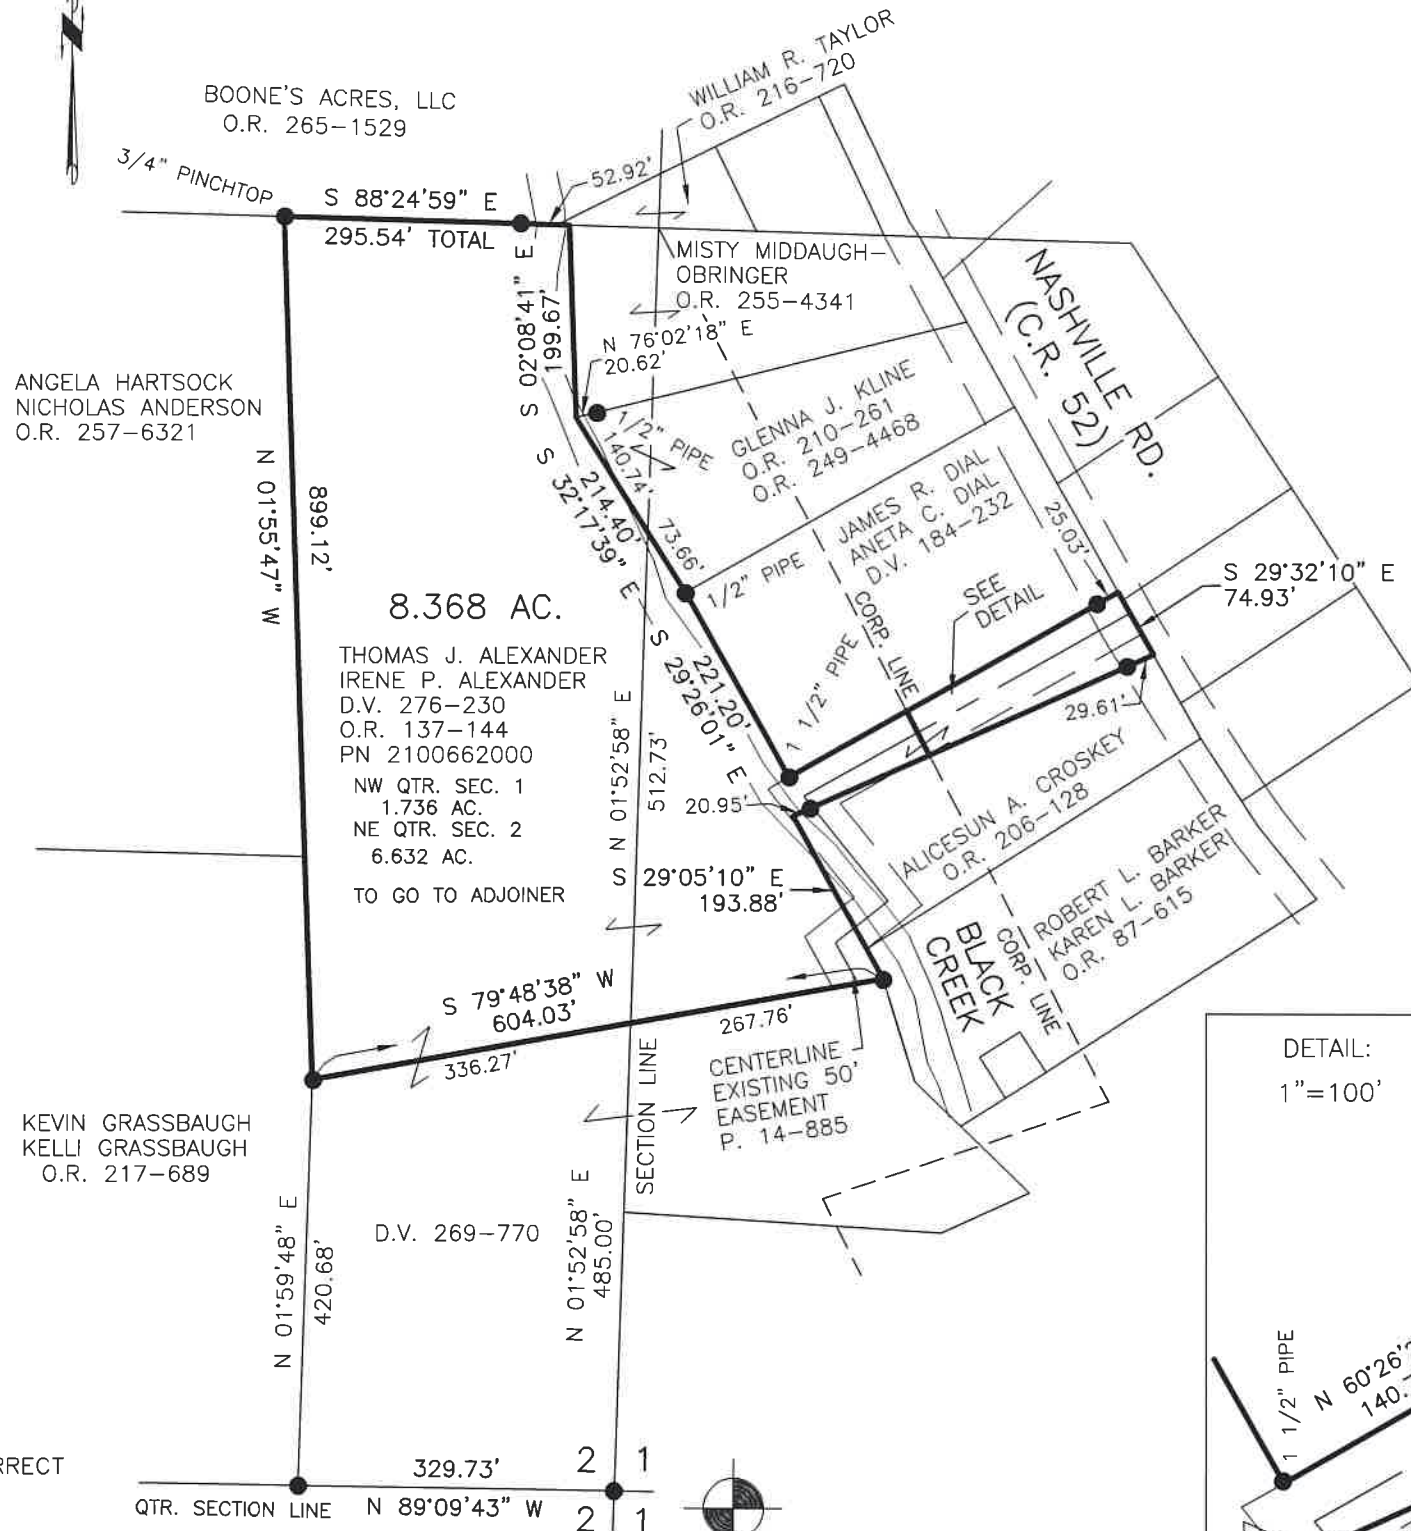

I CERTIFY THIS SURVEY TO BE CORRECT
TO THE BEST OF MY KNOWLEDGE.

Donald C. Baker
DONALD C. BAKER P.S. 6938
DATE: DEC. 9, 2024
KES
FILE NAME: WORK7\S-535-24\CNK

BAKER SURVEYING, LLC
138 N. CLAY STREET
MILLERSBURG, OHIO 44654
PH. 330-674-4788
EMAIL: bakersurveying@gmail.com

VILLAGE OF GLENMONT
RICHLAND TOWNSHIP
N.W. QTR. SECTION 1
N.E. QTR. SECTION 2
T-8 N; R-9 W
HOLMES COUNTY, OHIO

SURVEYED FOR: TOM ALEXANDER


REFERENCES

- O.R. VOL. 137 PAGE 144
- O.R. VOL. 257 PAGE 6321
- O.R. VOL. 265 PAGE 1529
- PLAT VOL. 14 PAGE 885
- PLAT VOL. 19 PAGE 48
- PLAT VOL. 19 PAGE 1492
- PLAT VOL. 19 PAGE 2925

BASIS OF BEARINGS FROM OHIO STATE PLANE
COORDINATE SYSTEM, NORTH ZONE,
N.A.D. 83, 2011 ADJUSTMENT

MASTER PLAT

ACTION 1) CONVEY 0.371 ACRE AND 8.368 ACRE PARCELS

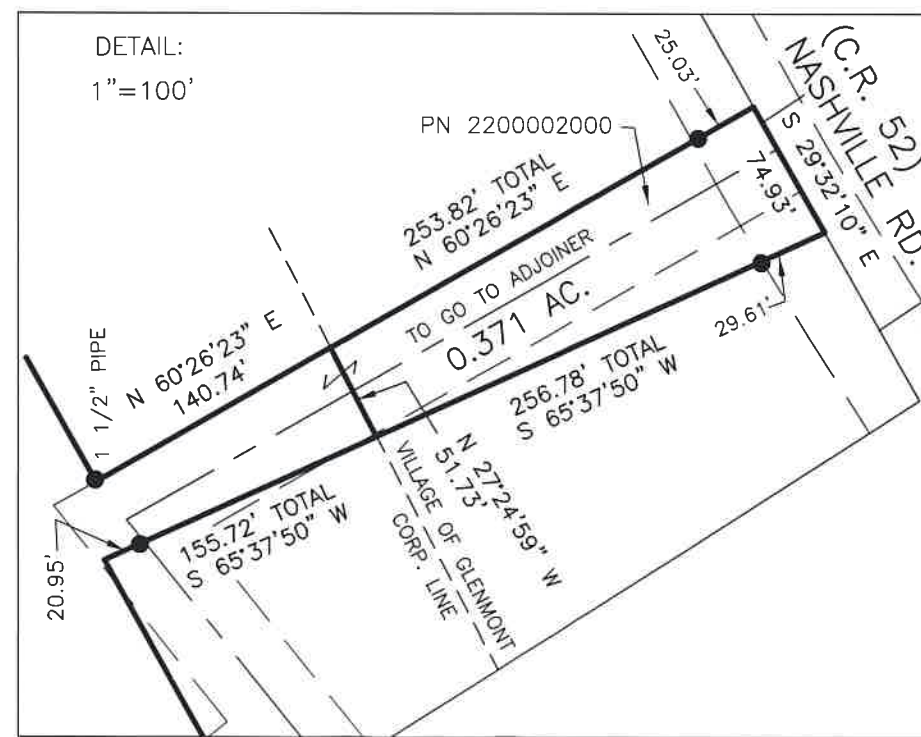

202500001693

B: 19 P: 5545
FILED FOR RECORD IN
HOLMES COUNTY, OH
ANITA HALL, COUNTY RECORDER
05/02/2025 03:24 PM
SMALL PLAT . 40.00
PAGES: 1

ORV 292 Pg 481

APPROVED FOR TRANSFER ONLY
NO SUBDIVISION PLAT REQUIRED
(O.R.C. 711.001 & 711.131)
Lot(s) not for building unless
approved by Board of Health
HOLMES CO. PLANNING COMMISSION
By AO Date 5/2/2025



Plat Approved
Holmes County Map Office
4/29/2025 MM