

RICHLAND TOWNSHIP
S.E. QTR. SECTION 14
T-8 N; R-9 W
HOLMES COUNTY, OHIO

SURVEYED FOR: ALLEN MILLER


REFERENCES
O.R. VOL. 230 PAGE 962
O.R. VOL. 255 PAGE 2890
PLAT VOL. 2 PAGE 375
PLAT VOL. 19 PAGE 2906
PLAT VOL. 19 PAGE 1454

BASIS OF BEARINGS FROM OHIO STATE
PLANE COORDINATE SYSTEM, NORTH ZONE,
N.A.D. 83, 2011 ADJUSTMENT





I CERTIFY THIS SURVEY TO BE CORRECT
TO THE BEST OF MY KNOWLEDGE.

AL
AARON L. GERBER P.S. 8379
DATE: APRIL 17, 2025
ALG
FILE NAME: WORK7\S-202-25\CNK

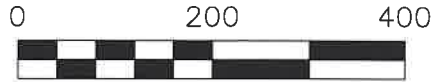

SCALE: 1"=200'

- ▲ R.R. SPIKE FOUND
- 5/8" REBAR FOUND
UNLESS OTHERWISE NOTED
- 5/8" REBAR SET WITH I.D. CAP
- I.D. CAP MARKED "BAKER
SURVEYING LLC"

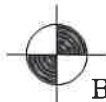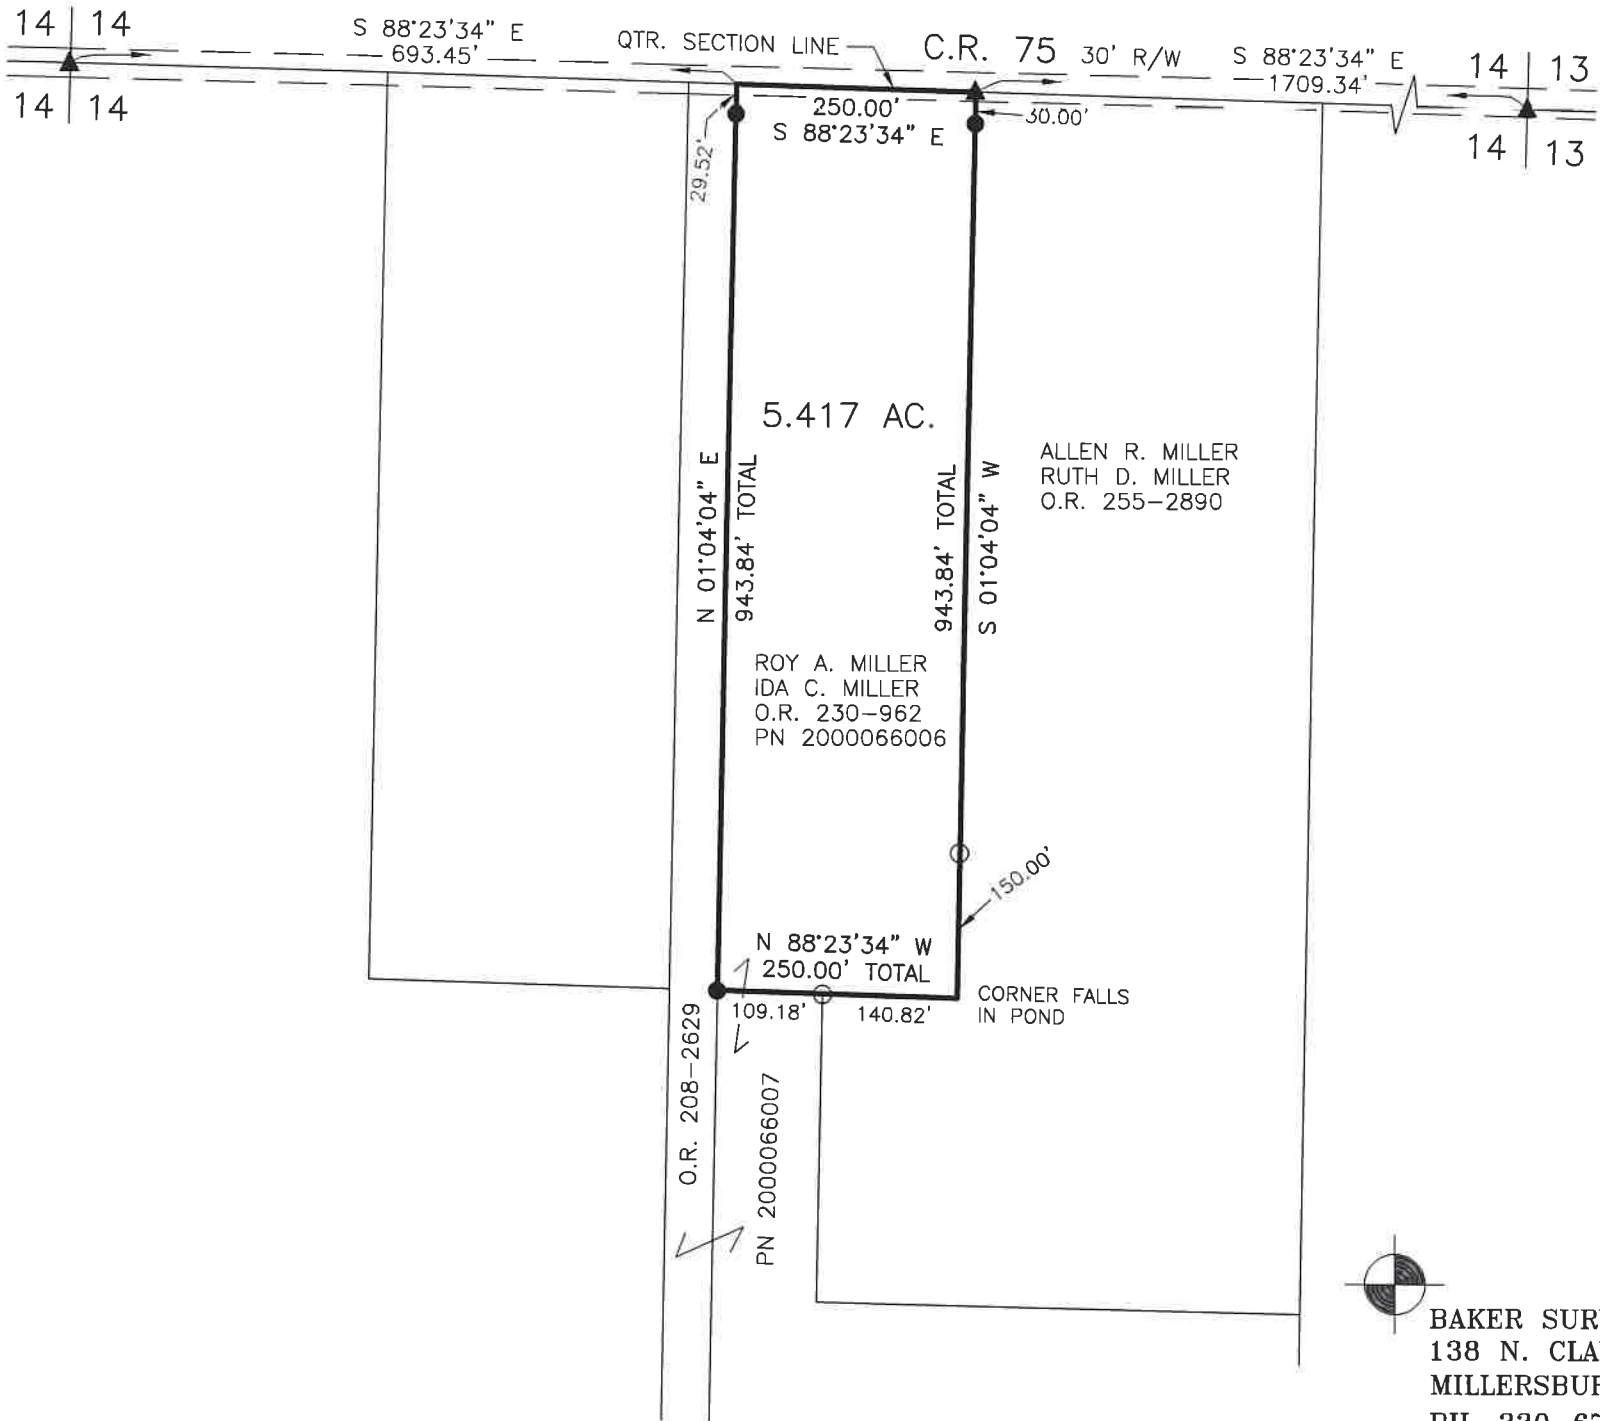

BAKER SURVEYING, LLC
138 N. CLAY STREET
MILLERSBURG, OHIO 44654
PH. 330-674-4788
EMAIL: bakersurveying@gmail.com

202500001727

B: 19 P: 5546
FILED FOR RECORD IN
HOLMES COUNTY, OH
ANITA HALL, COUNTY RECORDER
05/07/2025 09:48 AM
SMALL PLAT . 40.00
PAGES: 1

ORV 292 Pg 685

APPROVED FOR TRANSFER ONLY
NO SUBDIVISION PLAT REQUIRED
(O.R.C. 711.001 & 711.131)
Lot(s) not for building unless
approved by Board of Health
HOLMES CO. PLANNING COMMISSION
By AO Date 4/24/2025



Plat Approved
Holmes County Map Office
4/23/2025 Rg