

Richland Township
S.W. Qtr. Sec. 1
T-8 N; R-9 W
Holmes County, Ohio



SURVEYED FOR: Karen Hood

REFERENCES:


Deed as shown

Plat Vol. 19 Page 5127
Plat Vol. 16 Page 8002
Plat Vol. 16 Page 546
Plat Vol. 19 Page 4087
Plat Vol. 19 Page 108
Plat Vol. 14 Page 448
Plat Vol. 19 Page 2262
Plat Vol. 15 Page 54


Basis of Bearing:
Grid North, Ohio State Plane Coordinate
System, North Zone, NAD 83
(2011). Distances shown hereon are
distances by scale factor of 0.9999650451.

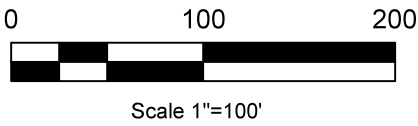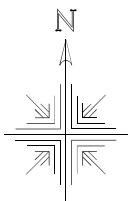

- Pipe Found
- 5/8" Rebar Found
- ▼ 5/8" Capped Pin Found "Shamp"
- 5/8" Capped Pin Found "Baker"
- ▲ R.R. Spk. Found
- Point

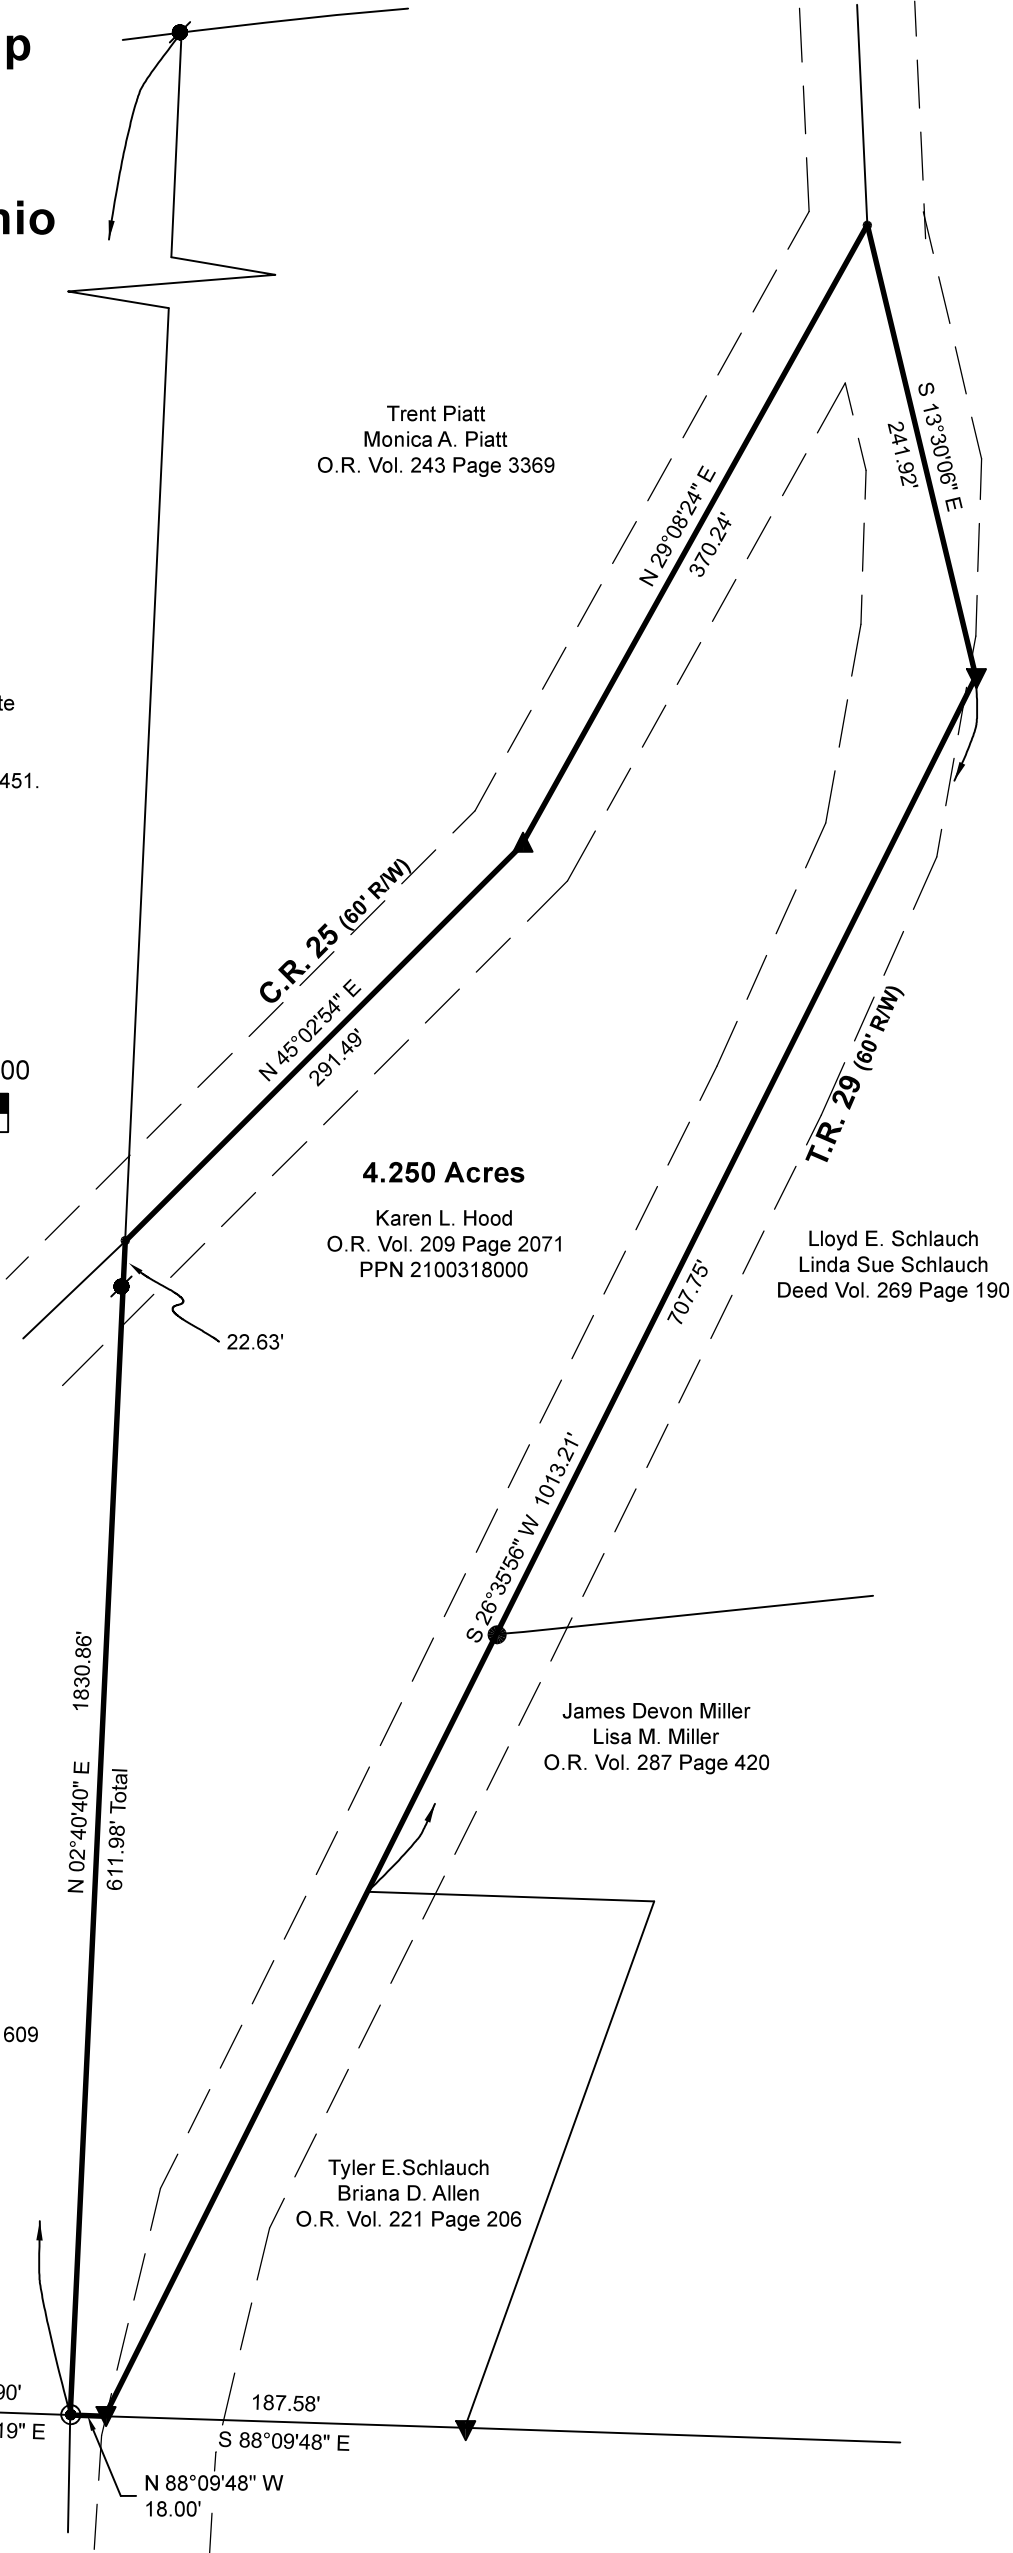

202500001875
B: 19 P: 5552
FILED FOR RECORD IN
HOLMES COUNTY, OH
ANITA HALL, COUNTY RECORDER
05/15/2025 03:32 PM
SMALL PLAT . 40.00
PAGES: 1
ORV 292 Pg 1492

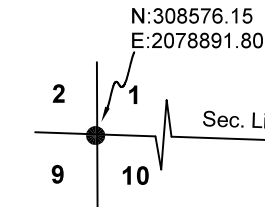

APPROVED FOR TRANSFER ONLY
NO SUBDIVISION PLAT REQUIRED
(O.R.C. 711.001 & 711.131)
Lot(s) not for building unless
approved by Board of Health
HOLMES CO. PLANNING COMMISSION
By AO Date 4/30/2025

Pioneer Surveying & Services, LLC.
5434 Township Road 377
Millersburg, Ohio 44654
Phone: 330-231-0497
Email: caleb@pioneersurveyingandservices.com



I certify this survey to be correct to the best of
my knowledge.

Caleb Jerome Galbraith
Date: April 24, 2025
Job ID: 8825

P.S. 8703



Plat Approved
Holmes County Map Office
4/29/2025 Rg