


SALT CREEK TOWNSHIP
N.E. QTR. SECTION 25
T-15 N; R-12 W
HOLMES COUNTY, OHIO

SURVEYED FOR: AARON WEAVER

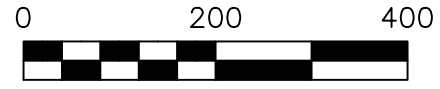

SCALE: 1"=200'

- STONE FOUND
- ▲ R.R. SPIKE FOUND
- 5/8" REBAR FOUND
UNLESS OTHERWISE NOTED
- △ R.R. SPIKE SET
- 5/8" REBAR SET WITH I.D. CAP
I.D. CAP MARKED "BAKER 6938"

BASIS OF BEARINGS FROM
OHIO STATE PLANE COORDINATE
SYSTEM, NORTH ZONE, N.A.D. 83,
2011 ADJUSTMENT

REFERENCES

O.R. VOL. 263 PAGE 4999
PLAT VOL. 18 PAGE 895
PLAT VOL. 13 PAGE 1
PLAT VOL. 18 PAGE 178
PLAT VOL. 19 PAGE 3588
PLAT VOL. 19 PAGE 4548
PLAT VOL. 19 PAGE 1289



MASTER PLAT

- 1) CONVEY 1.577 ACRES TO ADJOINER
- 2) CONVEY 1.312 ACRES TO ADJOINER
- 3) CONVEY 5.071 ACRES
- 4) CONVEY 53.125 ACRES



I CERTIFY THIS SURVEY TO BE CORRECT
TO THE BEST OF MY KNOWLEDGE.

Donald C. Baker
DONALD C. BAKER P.S. 6938
DATE: AUG. 13, 2024
KES\SMS
FILE NAME: WORK6\S-357-24

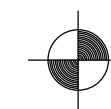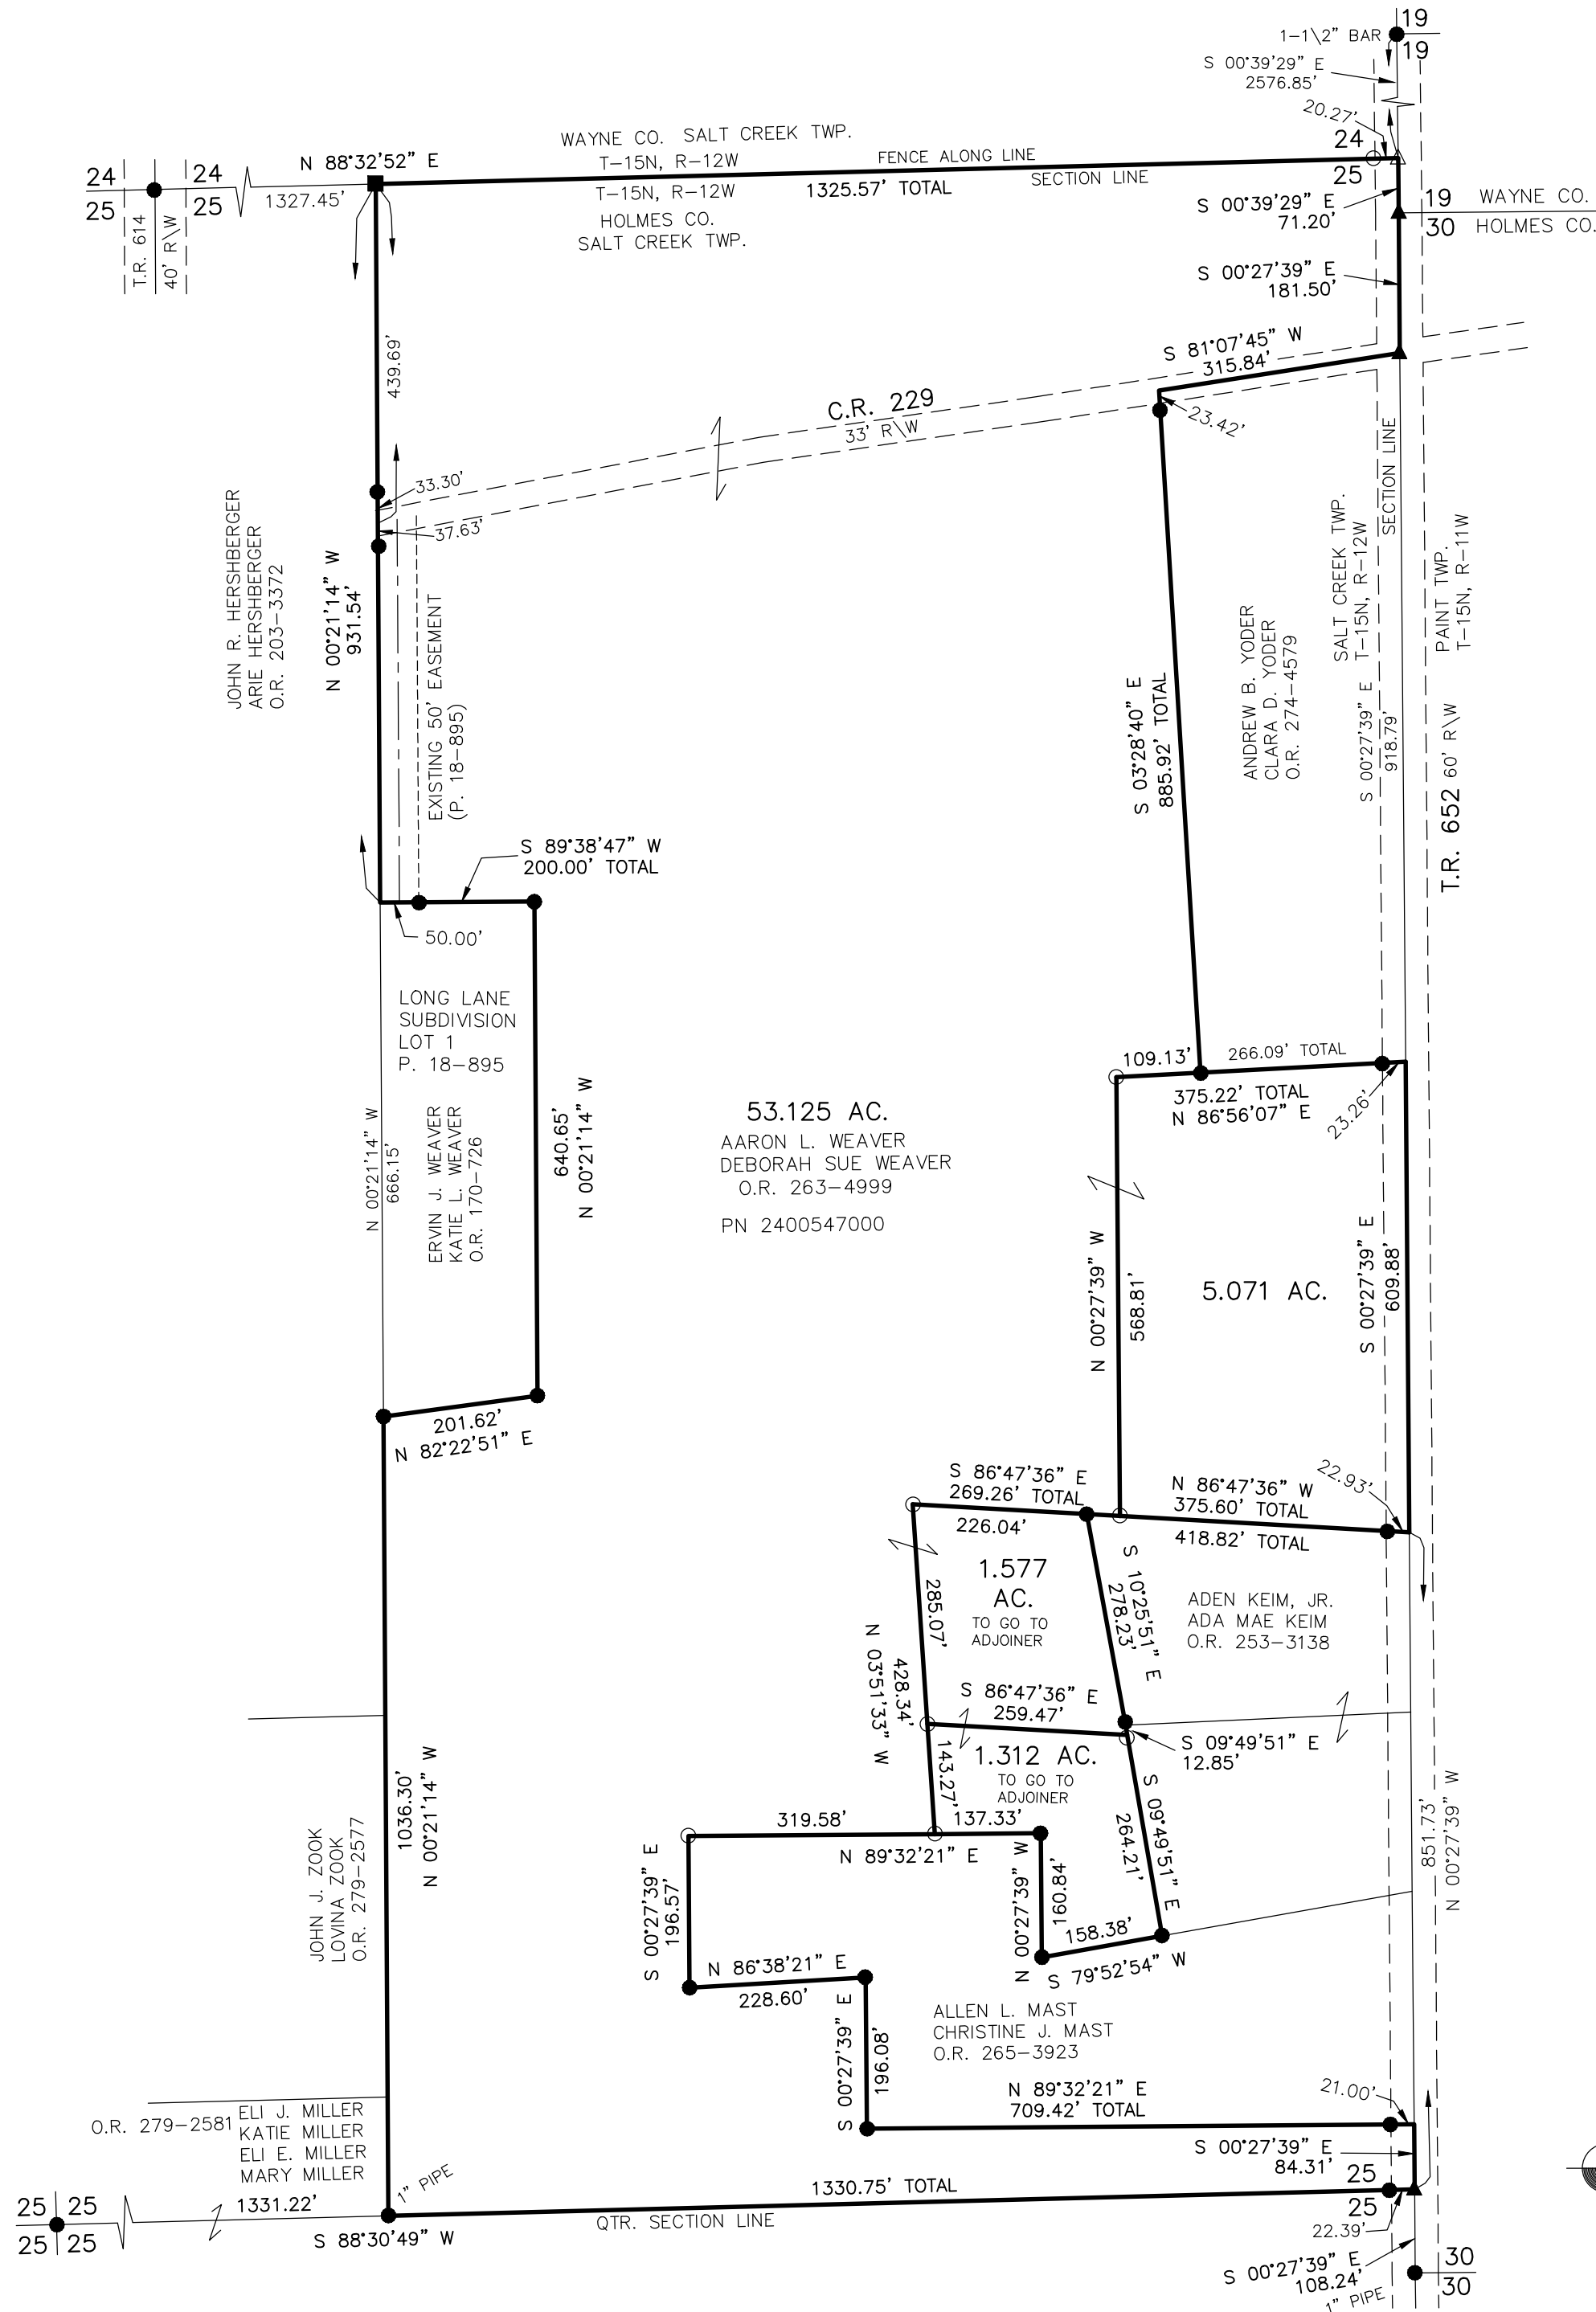

BAKER SURVEYING, LLC
138 N. CLAY STREET
MILLERSBURG, OHIO 44654
PH. 330-674-4788
EMAIL: bakersurveying@gmail.com

202500001920

B: 19 P: 5554
FILED FOR RECORD IN
HOLMES COUNTY, OH
ANITA HALL, COUNTY RECORDER
05/20/2025 01:13 PM
SMALL PLAT . 40.00
PAGES: 1

ORV 292 Pg 1749
ORV 292 Pg 1752
ORV 292 Pg 1755
ORV 292 Pg 1765

APPROVED FOR TRANSFER ONLY
NO SUBDIVISION PLAT REQUIRED
(O.R.C. 711.001 & 711.131)
Lot(s) not for building unless
approved by Board of Health
HOLMES CO. PLANNING COMMISSION
By AO Date 4/28/2025



Plat Approved
Holmes County Map Office
4/23/2025 Rg