


SURVEYED FOR: ROBYN TATE

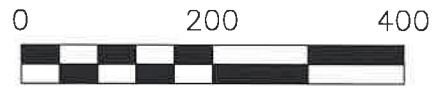

- STONE FOUND
- 5/8" REBAR FOUND
UNLESS OTHERWISE NOTED
- 5/8" REBAR SET WITH I.D. CAP
I.D. CAP MARKED "BAKER
SURVEYING LLC"


O.R. VOL. 291 PAGE 6025
O.R. VOL. 291 PAGE 6022
PLAT VOL. 18 PAGE 364
PLAT VOL. 19 PAGE 5525

BASIS OF BEARINGS FROM OHIO STATE
PLANE COORDINATE SYSTEM, NORTH ZONE,
N.A.D. 83, 2011 ADJUSTMENT



I CERTIFY THIS SURVEY TO BE CORRECT
TO THE BEST OF MY KNOWLEDGE.

AARON L. GERBER P.S. 8379
DATE: APRIL 18, 2025
ALG
FILE NAME: WORK7\S-131-25\CNK

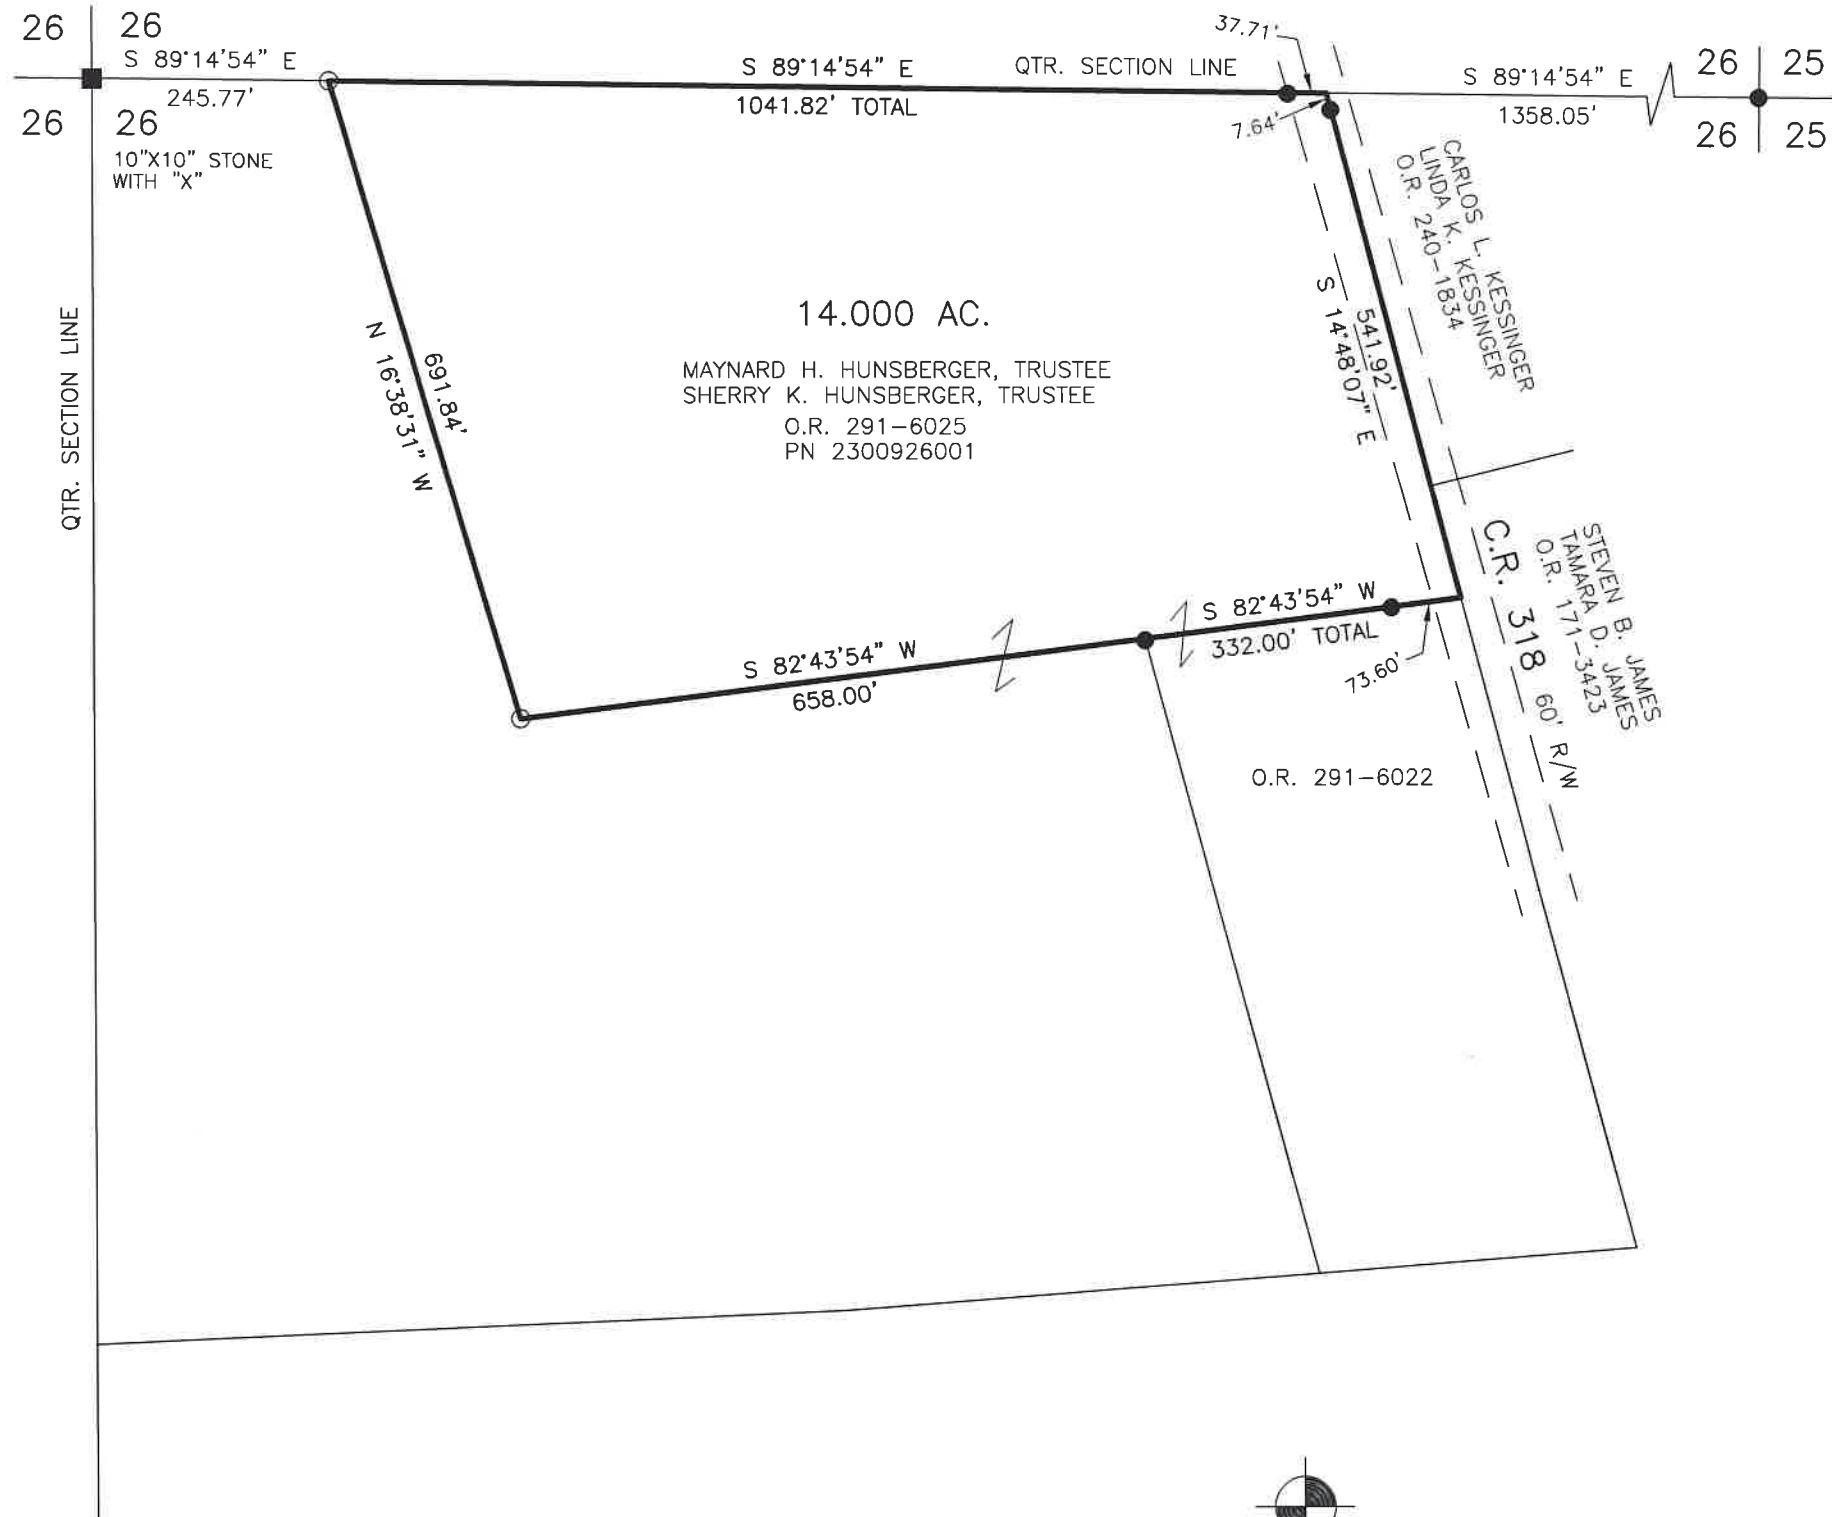

BAKER SURVEYING, LLC
138 N. CLAY STREET
MILLERSBURG, OHIO 44654
PH. 330-674-4788
EMAIL: bakersurveying@gmail.com

ORV 292 Pg 1823

HCPC

4/28/2025 Rg