

WASHINGTON TOWNSHIP
N.E. QTR. SECTION 25
T-20 N; R-15 W
HOLMES COUNTY, OHIO

SURVEYED FOR: LEVI MILLER

BASIS OF BEARINGS FROM OHIO STATE
PLANE COORDINATE SYSTEM, NORTH ZONE,
N.A.D. 83, 2011 ADJUSTMENT

REFERENCES



O.R. VOL. 287 PAGE 5212
PLAT VOL. 19 PAGE 5193

0 100 200
SCALE: 1"=100'

● 5/8" REBAR FOUND
UNLESS OTHERWISE NOTED

○ 5/8" REBAR SET WITH I.D. CAP
I.D. CAP MARKED "BAKER
SURVEYING LLC"

202500002609
B: 19 P: 5593
FILED FOR RECORD IN
HOLMES COUNTY, OH
ANITA HALL, COUNTY RECORDER
07/11/2025 11:44 AM
SMALL PLAT . 40.00
PAGES: 1
ORV 292 Pg 5228

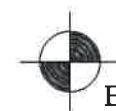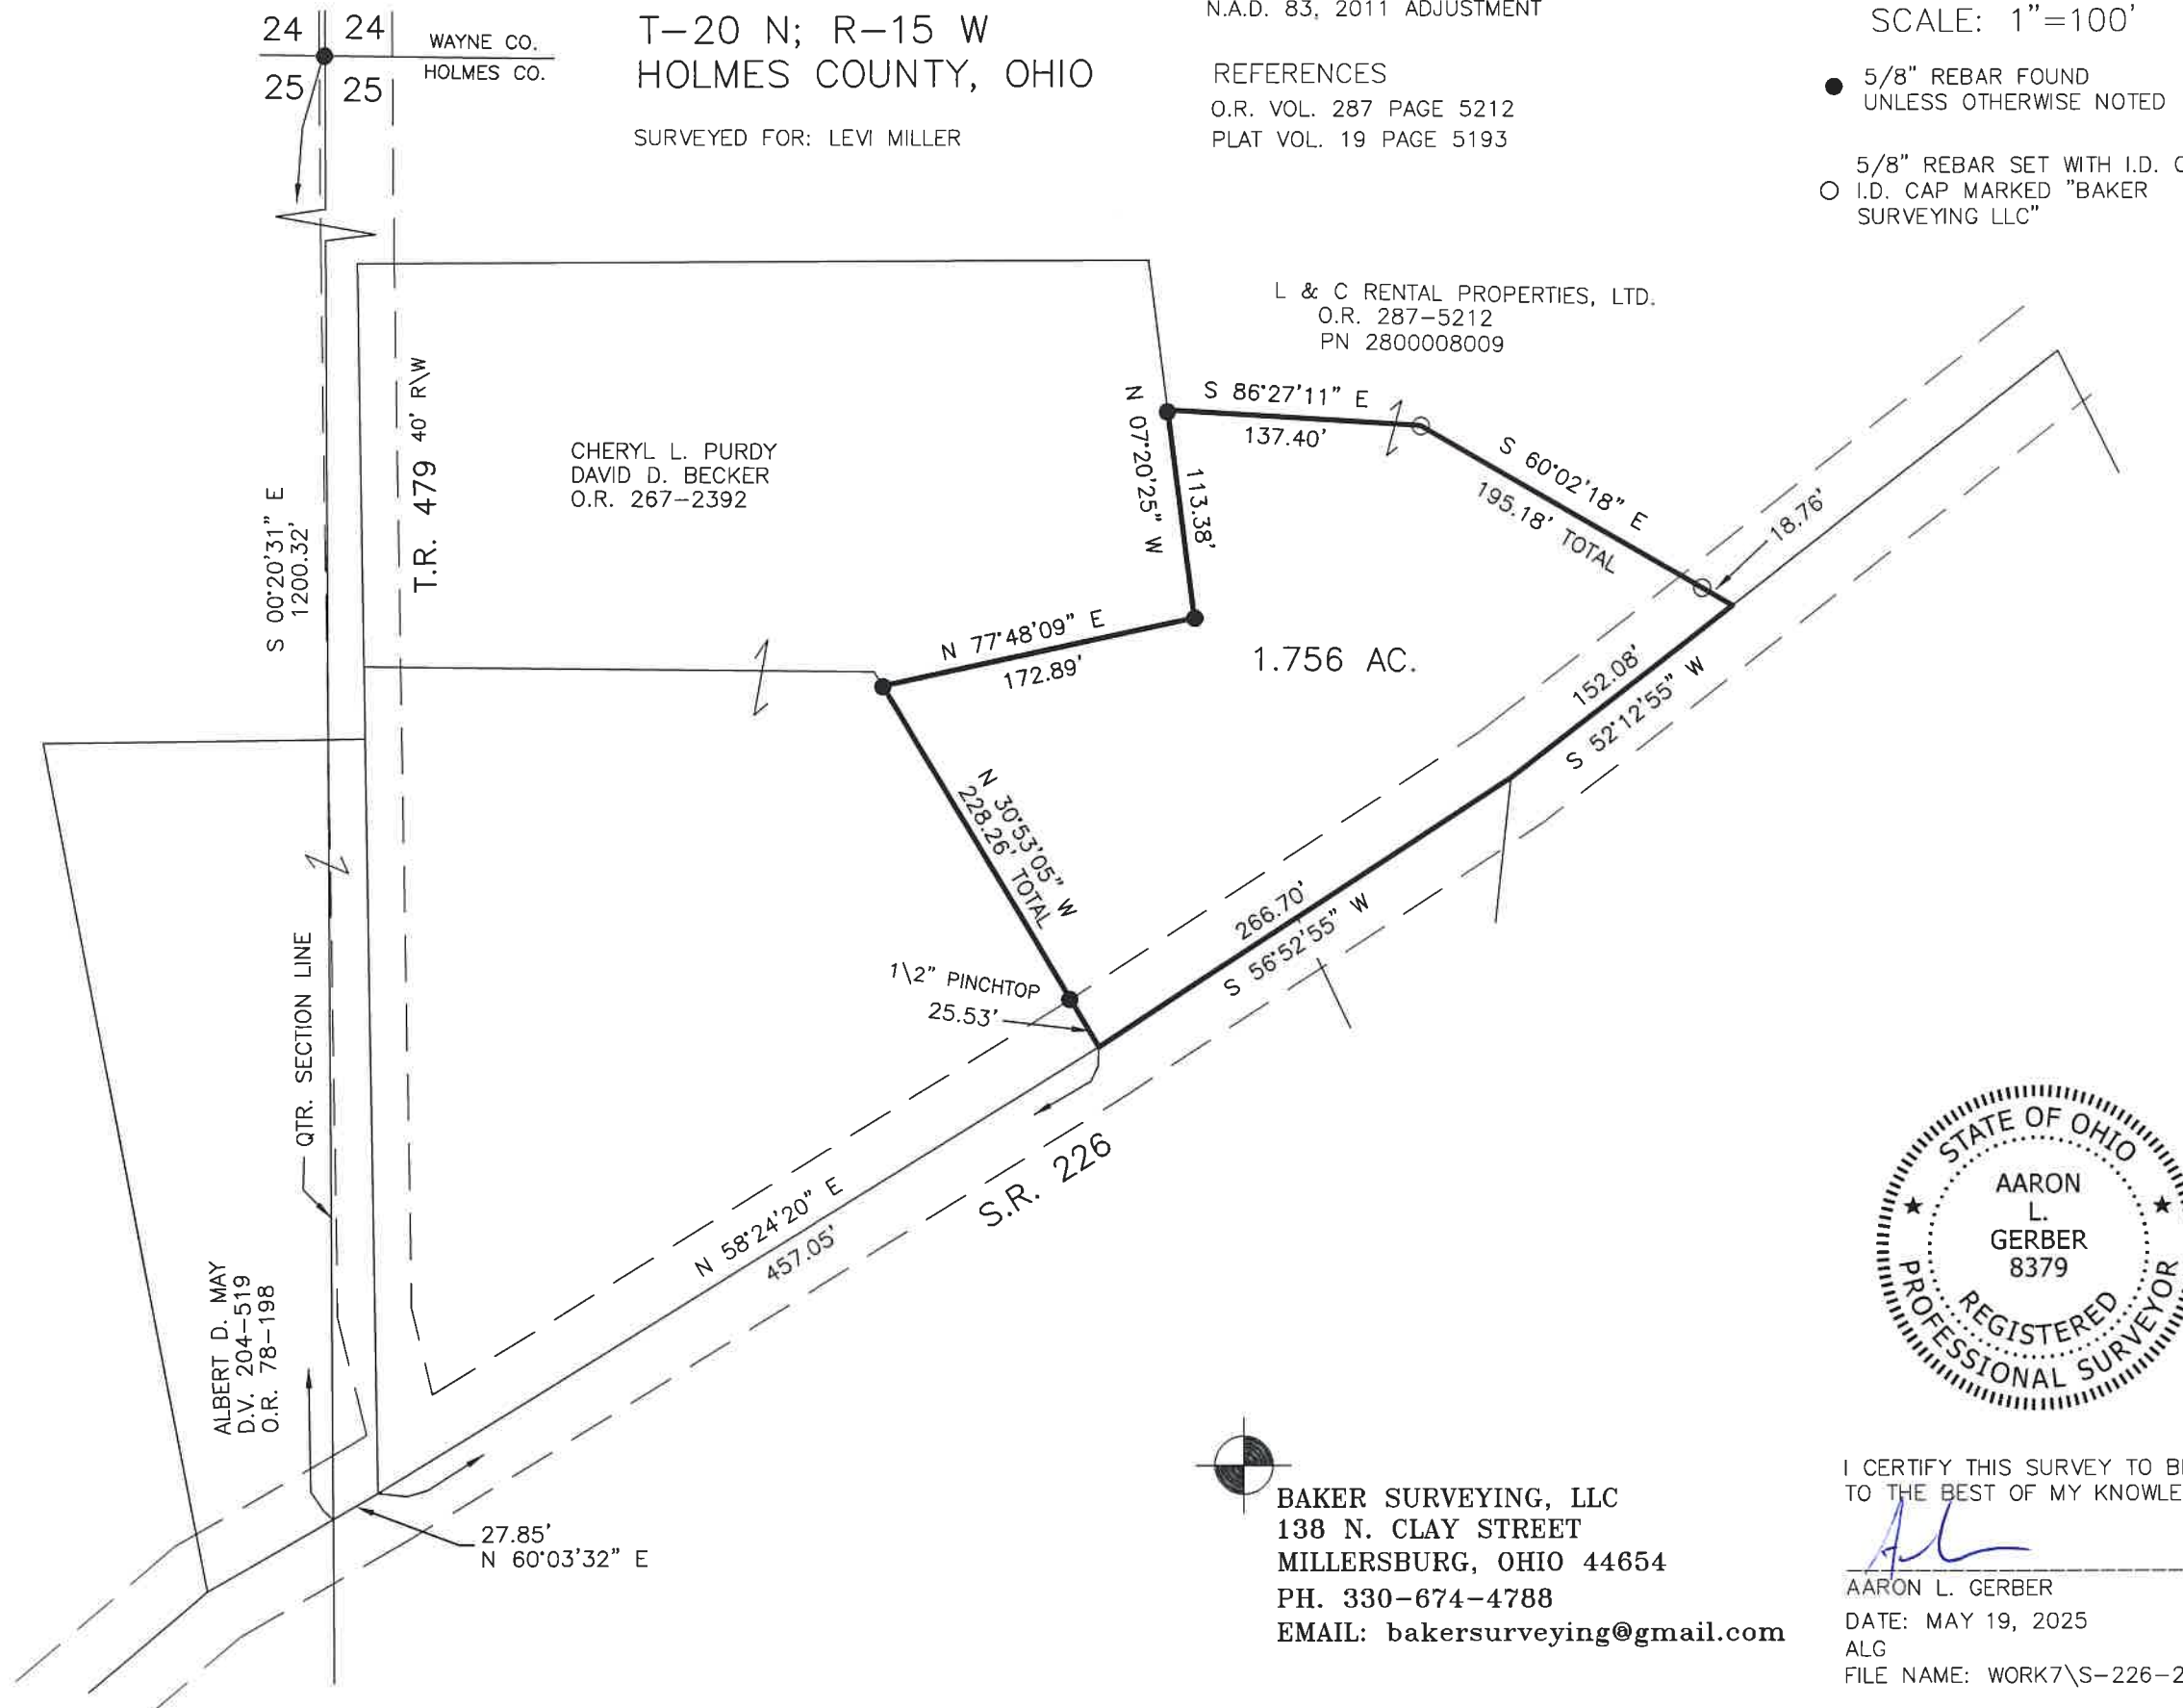

BAKER SURVEYING, LLC
138 N. CLAY STREET
MILLERSBURG, OHIO 44654
PH. 330-674-4788
EMAIL: bakersurveying@gmail.com

I CERTIFY THIS SURVEY TO BE CORRECT
TO THE BEST OF MY KNOWLEDGE.

AARON L. GERBER P.S. 8379
DATE: MAY 19, 2025
ALG
FILE NAME: WORK7\S-226-25

APPROVED FOR TRANSFER ONLY
NO SUBDIVISION PLAT REQUIRED
(O.R.C. 711.001 & 711.131)
Lot(s) not for building unless
approved by Board of Health
HOLMES CO. PLANNING COMMISSION
By AO Date 7/11/2025

HCPC

Plat Approved
Holmes County Map Office
6/24/2025 Rg