

- STONE FOUND
- 5/8" REBAR FOUND
UNLESS OTHERWISE NOTED
- 5/8" REBAR SET WITH I.D. CAP
○ I.D. CAP MARKED "BAKER 6938"

VILLAGE OF MILLERSBURG
HARDY TOWNSHIP
3RD. QTR., LOT 1
T-9 N; R-7 W
HOLMES COUNTY, OHIO

SURVEYED FOR: KURT MCDOWELL


BASIS OF BEARINGS FROM OHIO STATE
PLANE COORDINATE SYSTEM, NORTH ZONE,
N.A.D. 83, 2011 ADJUSTMENT

REFERENCES

O.R. VOL. 36 PAGE 641
PLAT VOL. 2 PAGE 548
PLAT VOL. 19 PAGE 1777
PLAT VOL. 19 PAGE 1584


202500002629
B: 19 P: 5594
FILED FOR RECORD IN
HOLMES COUNTY, OH
ANITA HALL, COUNTY RECORDER
07/14/2025 01:23 PM
SMALL PLAT . 40.00
PAGES: 1

ORV 292 Pg 5312

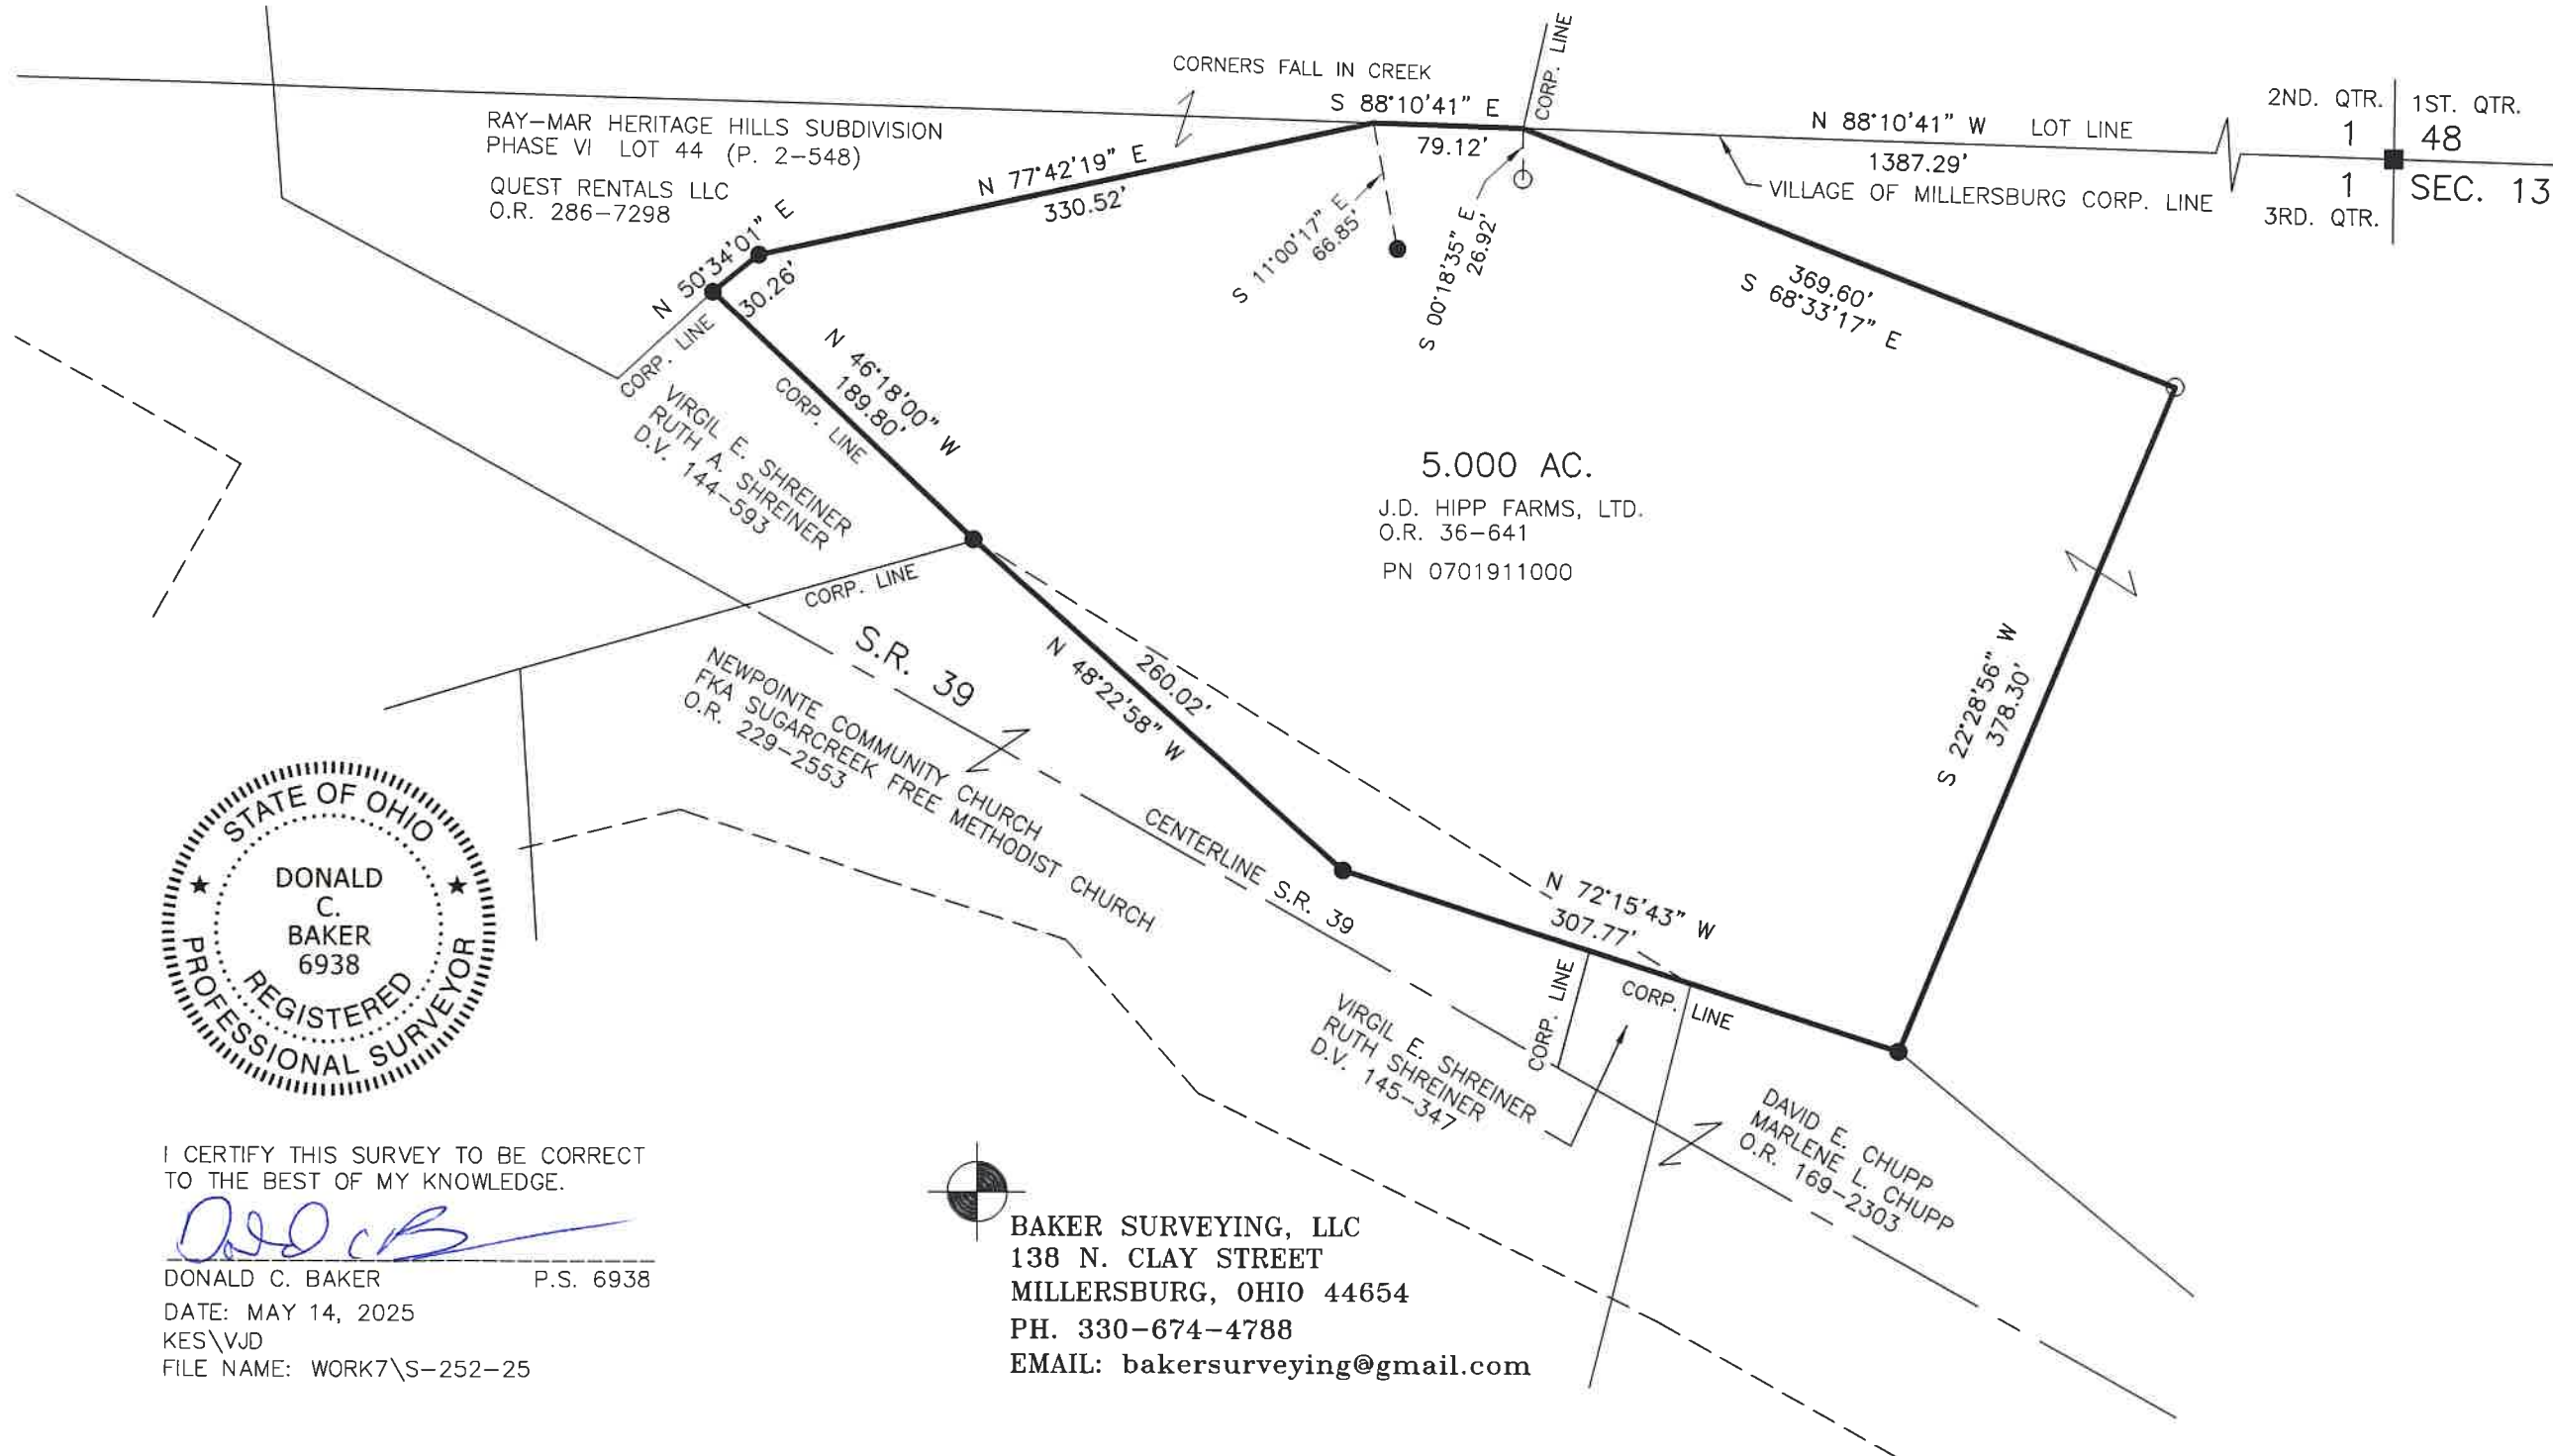

I CERTIFY THIS SURVEY TO BE CORRECT
TO THE BEST OF MY KNOWLEDGE.

Donald C. Baker
DONALD C. BAKER P.S. 6938
DATE: MAY 14, 2025
KES\VJD
FILE NAME: WORK7\S-252-25

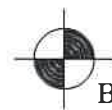

BAKER SURVEYING, LLC
138 N. CLAY STREET
MILLERSBURG, OHIO 44654
PH. 330-674-4788
EMAIL: bakersurveying@gmail.com

APPROVED FOR TRANSFER ONLY
NO SUBDIVISION PLAT REQUIRED
(O.R.C. 711.001 & 711.131)
Lot(s) not for building unless
approved by Board of Health
HOLMES CO. PLANNING COMMISSION
By AO Date 6/13/2025



Plat Approved
Holmes County Map Office
6/12/2025 Rg