

T.R. 354 RELOCATION SURVEY
VACATED RIGHT-OF-WAY

BERLIN TOWNSHIP
4TH QTR., LOT 8
T-9 N; R-6 W
HOLMES COUNTY, OHIO

SURVEYED FOR: HOLMES COUNTY ENGINEER



● 5/8" REBAR FOUND
UNLESS OTHERWISE NOTED

REFERENCES


O.R. VOL. 213 PAGE 3439
O.R. VOL. 237 PAGE 1329
PLAT VOL. 19 PAGE 1578

BASIS OF BEARINGS FROM OHIO STATE PLANE
COORDINATE SYSTEM, NORTH ZONE,
N.A.D. 83, 2011 ADJUSTMENT

DANIEL A. HERSHBERGER
MARY ESTHER HERSHBERGER
O.R. 213-3439
PN 0101401005


LINE	BEARING	DISTANCE
L1	S 57°01'35" W	29.59'
L2	S 61°03'29" W	23.32'
L3	S 67°11'08" W	18.57'
L4	S 73°36'58" W	21.07'
L5	S 78°52'31" W	29.91'
L6	S 81°31'33" W	58.06'
L7	S 79°46'14" W	18.60'
L8	S 72°55'18" W	14.66'
L9	S 64°40'08" W	15.35'
L10	S 54°22'38" W	15.23'
L11	S 46°00'40" W	15.75'
L12	S 34°50'11" W	18.45'
L13	S 20°46'32" W	16.57'
L14	S 12°39'44" W	19.96'
L15	S 00°27'39" W	17.21'
L16	S 01°47'24" W	41.28'
L17	S 10°27'04" W	30.54'
L18	S 40°16'39" E	12.80'
L19	S 45°36'32" E	25.46'
L20	S 40°16'39" E	19.17'
L21	N 30°15'25" E	18.21'
L22	N 72°55'18" E	9.39'
L23	N 64°40'08" E	8.86'
L24	N 54°22'38" E	8.70'
L25	N 46°00'40" E	8.91'
L26	N 34°50'11" E	9.60'
L27	N 20°46'32" E	8.80'
L28	N 12°39'44" E	12.84'
L29	N 00°27'39" E	13.40'

202500002679
B: 19 P: 5597
FILED FOR RECORD IN
HOLMES COUNTY, OH
ANITA HALL, COUNTY RECORDER
07/16/2025 02:57 PM
CNTY SM PLT . 0.00
PAGES: 1
ORV 292 Pg 5605

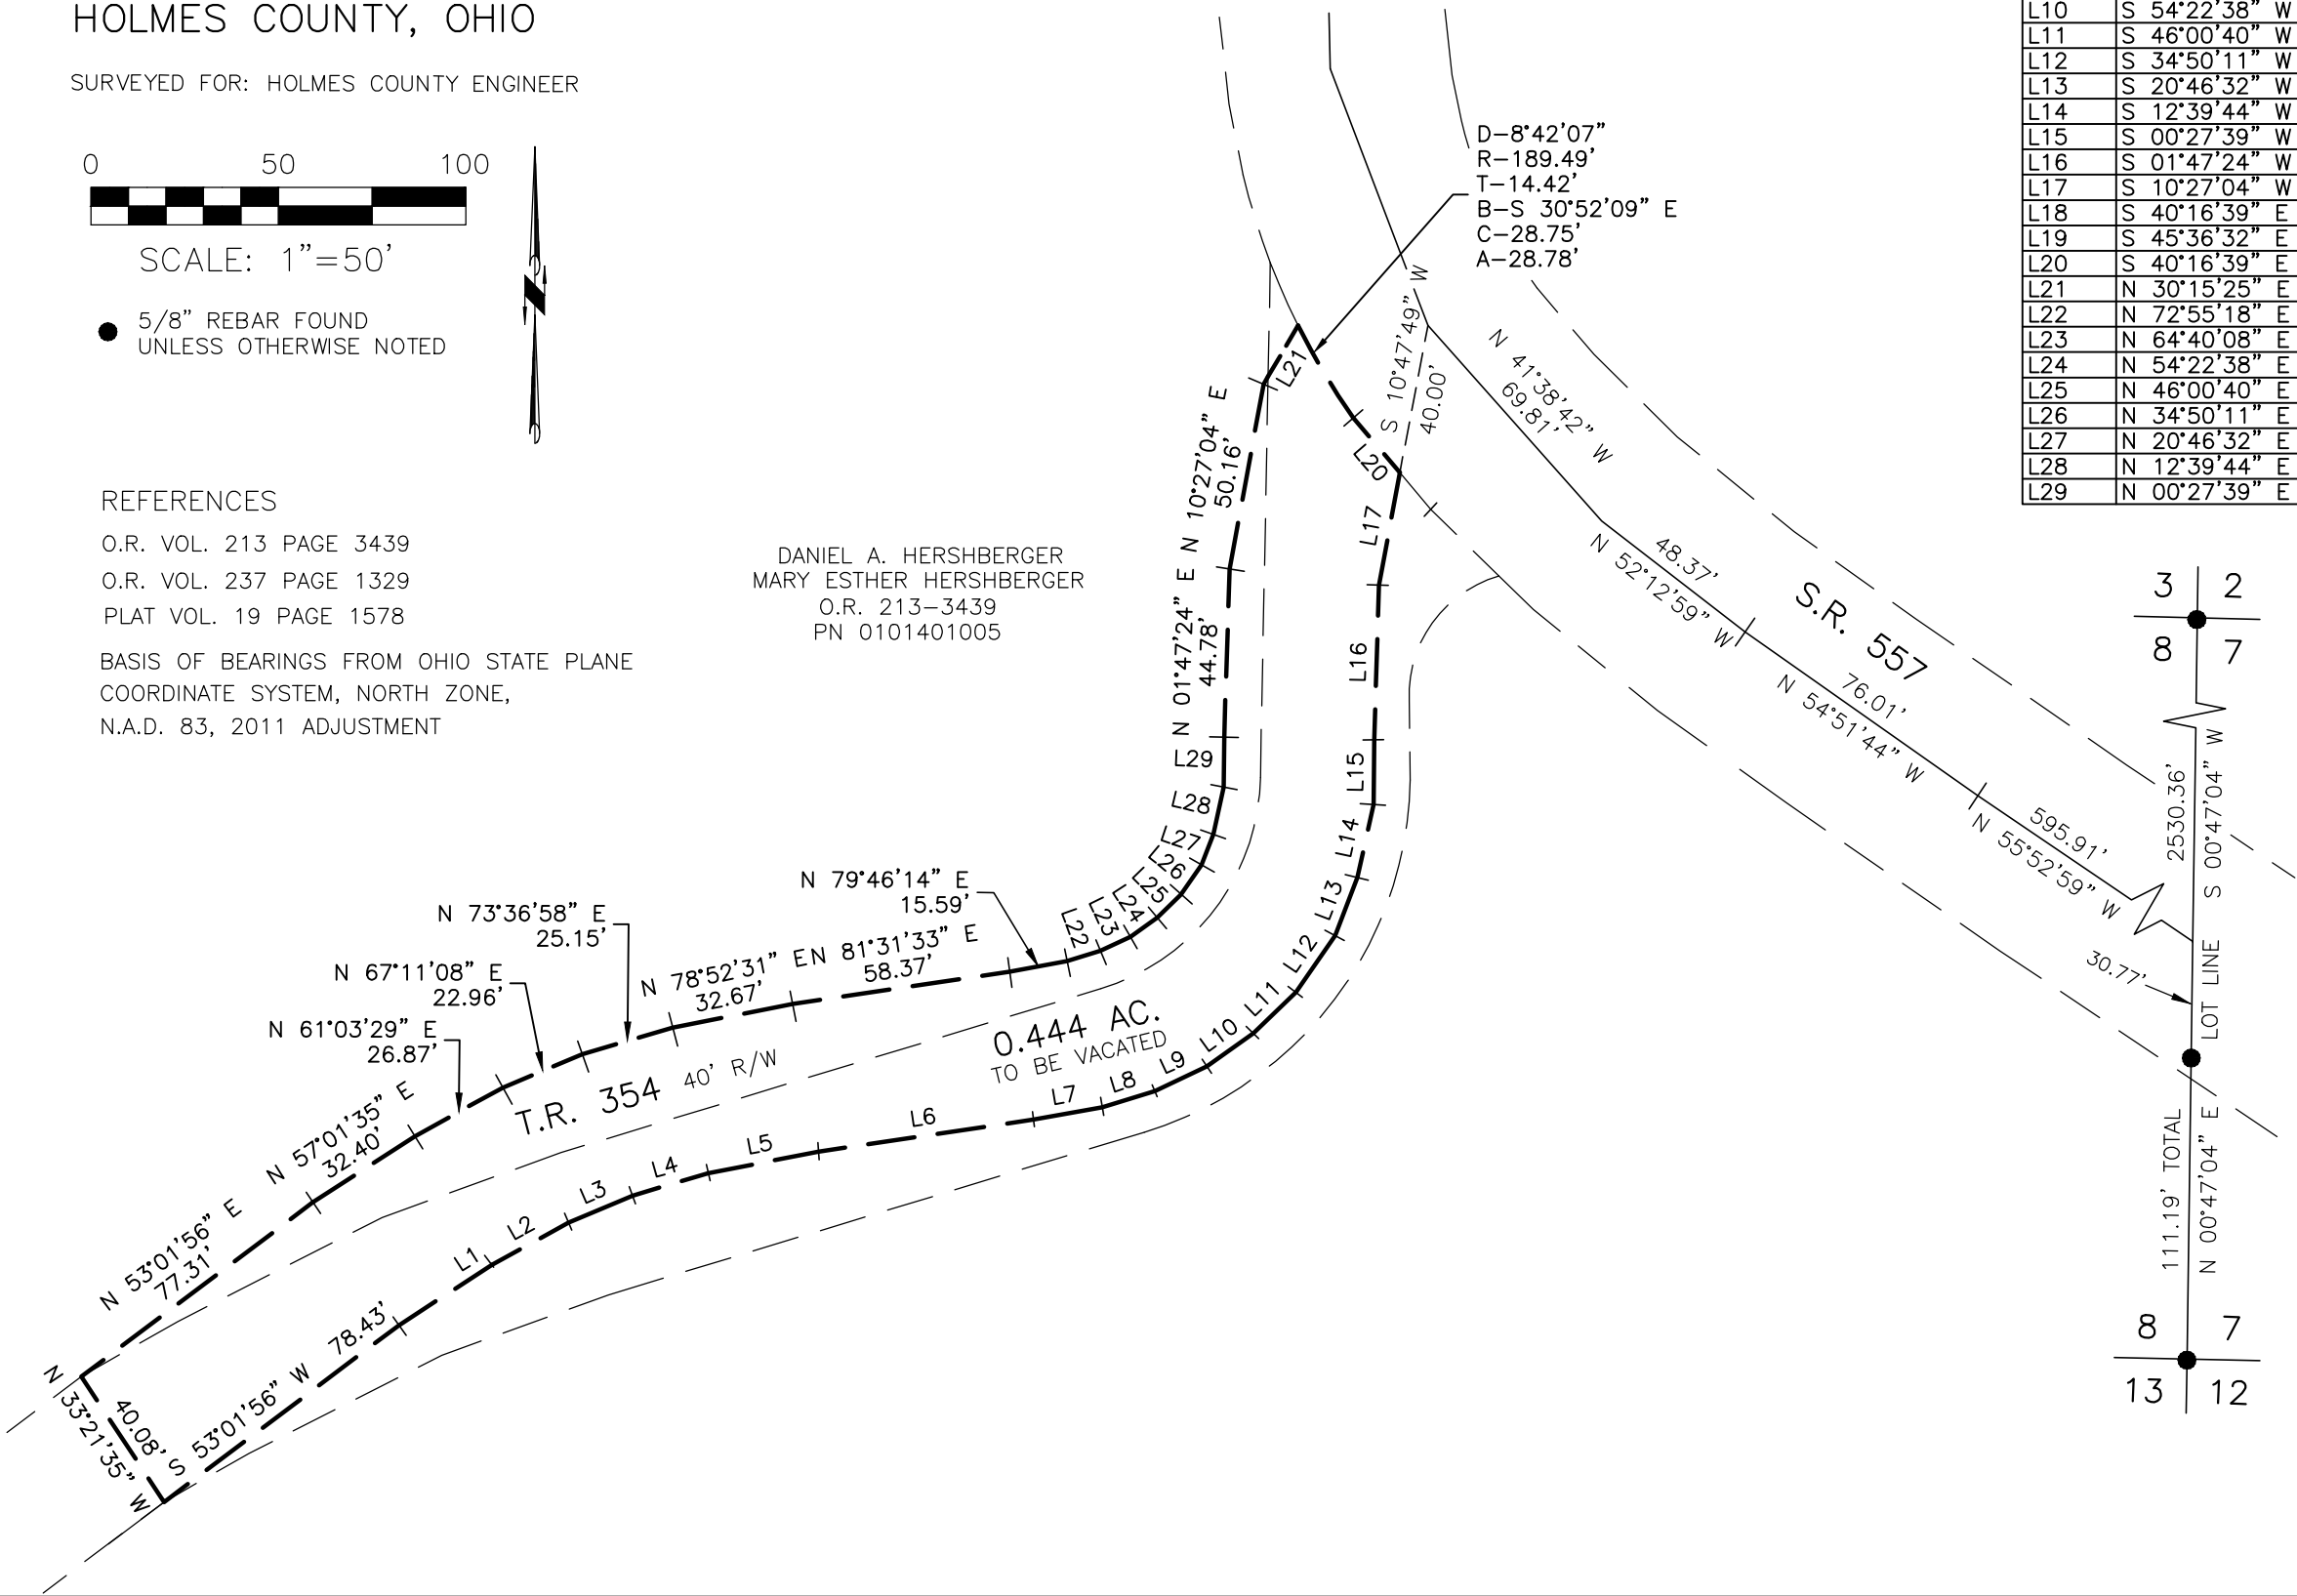

T.R. 354 RELOCATION SURVEY
RELOCATED RIGHT-OF-WAY

DANIEL A. HERSHBERGER
MARY ESTHER HERSHBERGER
O.R. 213-3439
PN 0101401005

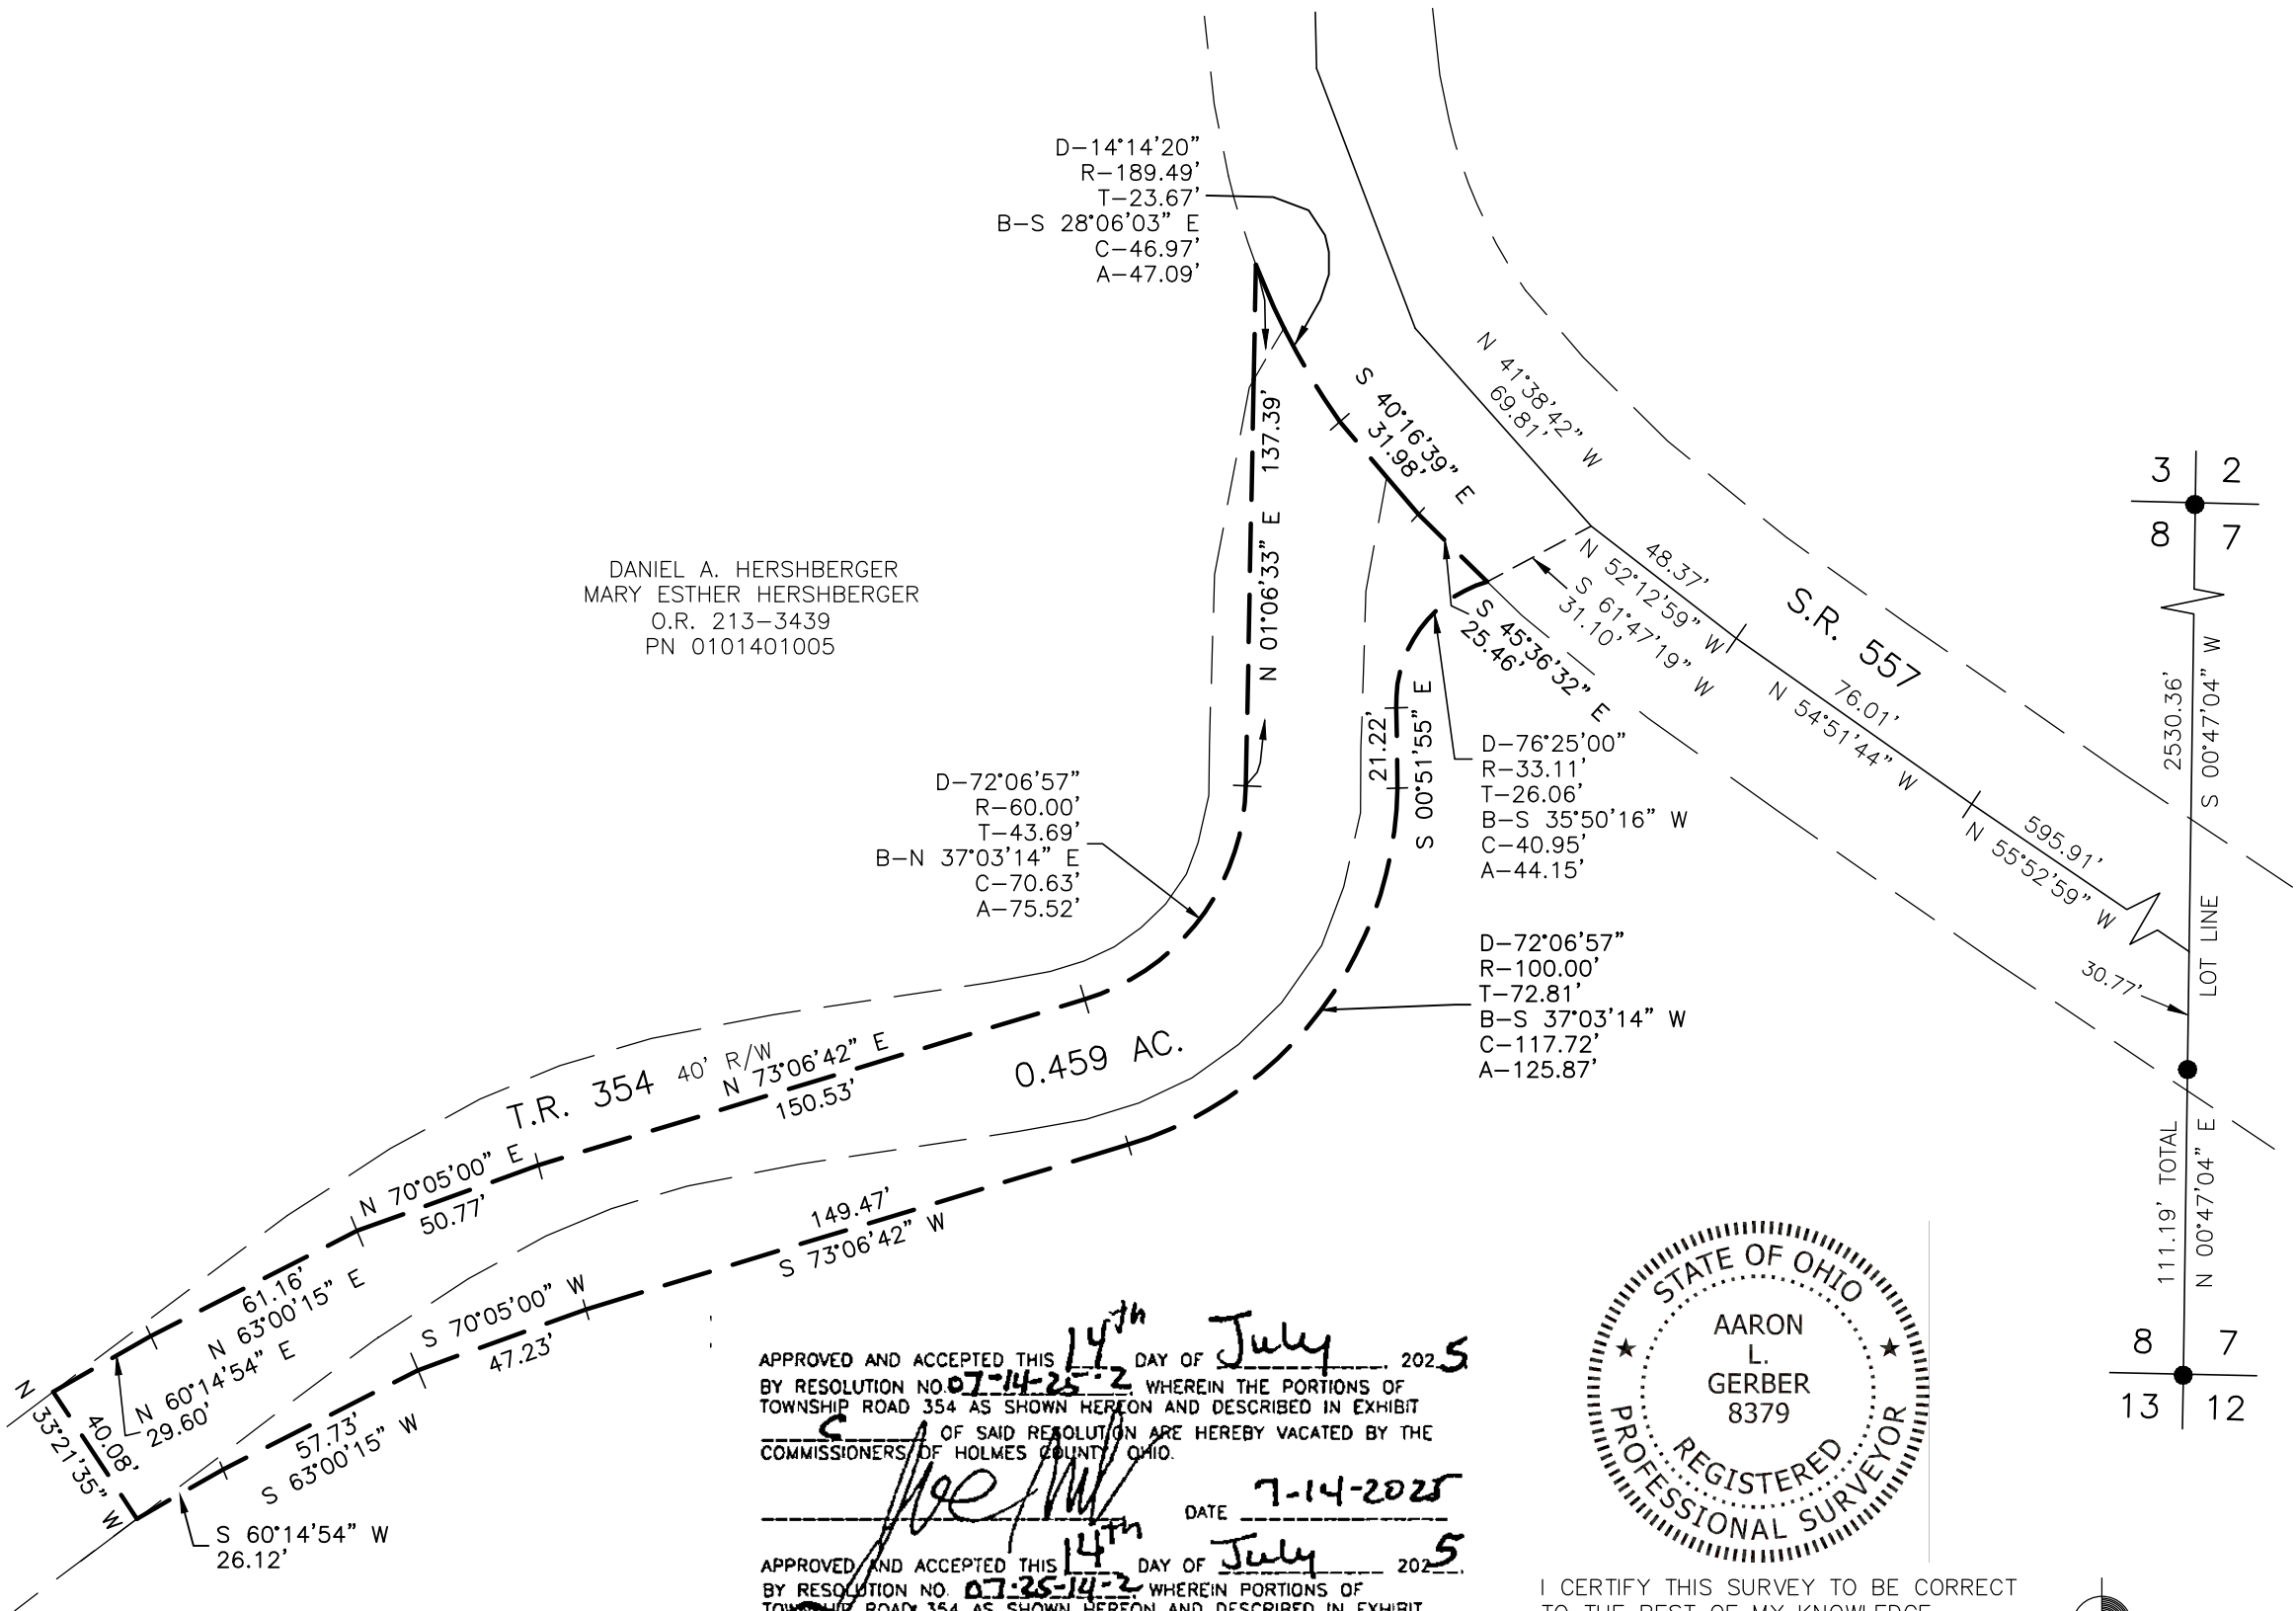

APPROVED AND ACCEPTED THIS 14th DAY OF July 2025
BY RESOLUTION NO. 07-14-25-2 WHEREIN THE PORTIONS OF
TOWNSHIP ROAD 354 AS SHOWN HEREON AND DESCRIBED IN EXHIBIT
OF SAID RESOLUTION ARE HEREBY VACATED BY THE
COMMISSIONERS OF HOLMES COUNTY, OHIO.

APPROVED AND ACCEPTED THIS 14th DAY OF July 2025
BY RESOLUTION NO. 07-14-25-2 WHEREIN PORTIONS OF
TOWNSHIP ROAD 354 AS SHOWN HEREON AND DESCRIBED IN EXHIBIT
OF SAID RESOLUTION ARE HEREBY RELOCATED AND
DEDICATED FOR PUBLIC USE AS A PERPETUAL EASEMENT FOR HIGHWAY
PURPOSES BY THE COMMISSIONERS OF HOLMES COUNTY, OHIO.



I CERTIFY THIS SURVEY TO BE CORRECT
TO THE BEST OF MY KNOWLEDGE.

A.L.G.
AARON L. GERBER P.S. 8379
DATE: JUNE 2, 2025
ALG
FILE NAME: WORK7\S-257-25\CNK



BAKER SURVEYING, LLC
138 N. CLAY STREET
MILLERSBURG, OHIO 44654
PH. 330-674-4788
EMAIL: bakersurveying@gmail.com

Plat Approved
Holmes County Map Office
7/14/2025 Rg