


RICHLAND TOWNSHIP
S.E. QTR. SECTION 5
N.E. QTR. SECTION 6
T-8 N; R-8 W
HOLMES COUNTY, OHIO

SURVEYED FOR: LEVI MILLER

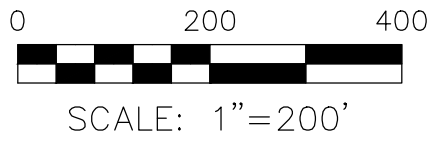

- STONE FOUND
- 5/8" REBAR FOUND
UNLESS OTHERWISE NOTED

REFERENCES


DEED VOL. 241 PAGE 644
O.R. VOL. 257 PAGE 3744
PLAT VOL. 19 PAGE 8
PLAT VOL. 10 PAGE 757
PLAT VOL. 12 PAGE 563
PLAT VOL. 2 PAGE 498

BASIS OF BEARINGS FROM OHIO STATE
PLANE COORDINATE SYSTEM, NORTH ZONE,
N.A.D. 83, 2011 ADJUSTMENT



I CERTIFY THIS SURVEY TO BE CORRECT
TO THE BEST OF MY KNOWLEDGE.

Donald C. Baker
DONALD C. BAKER P.S. 6938
DATE: JULY 16, 2025
TAB\VJD
FILE NAME: WORK7\S-249-25\CNK

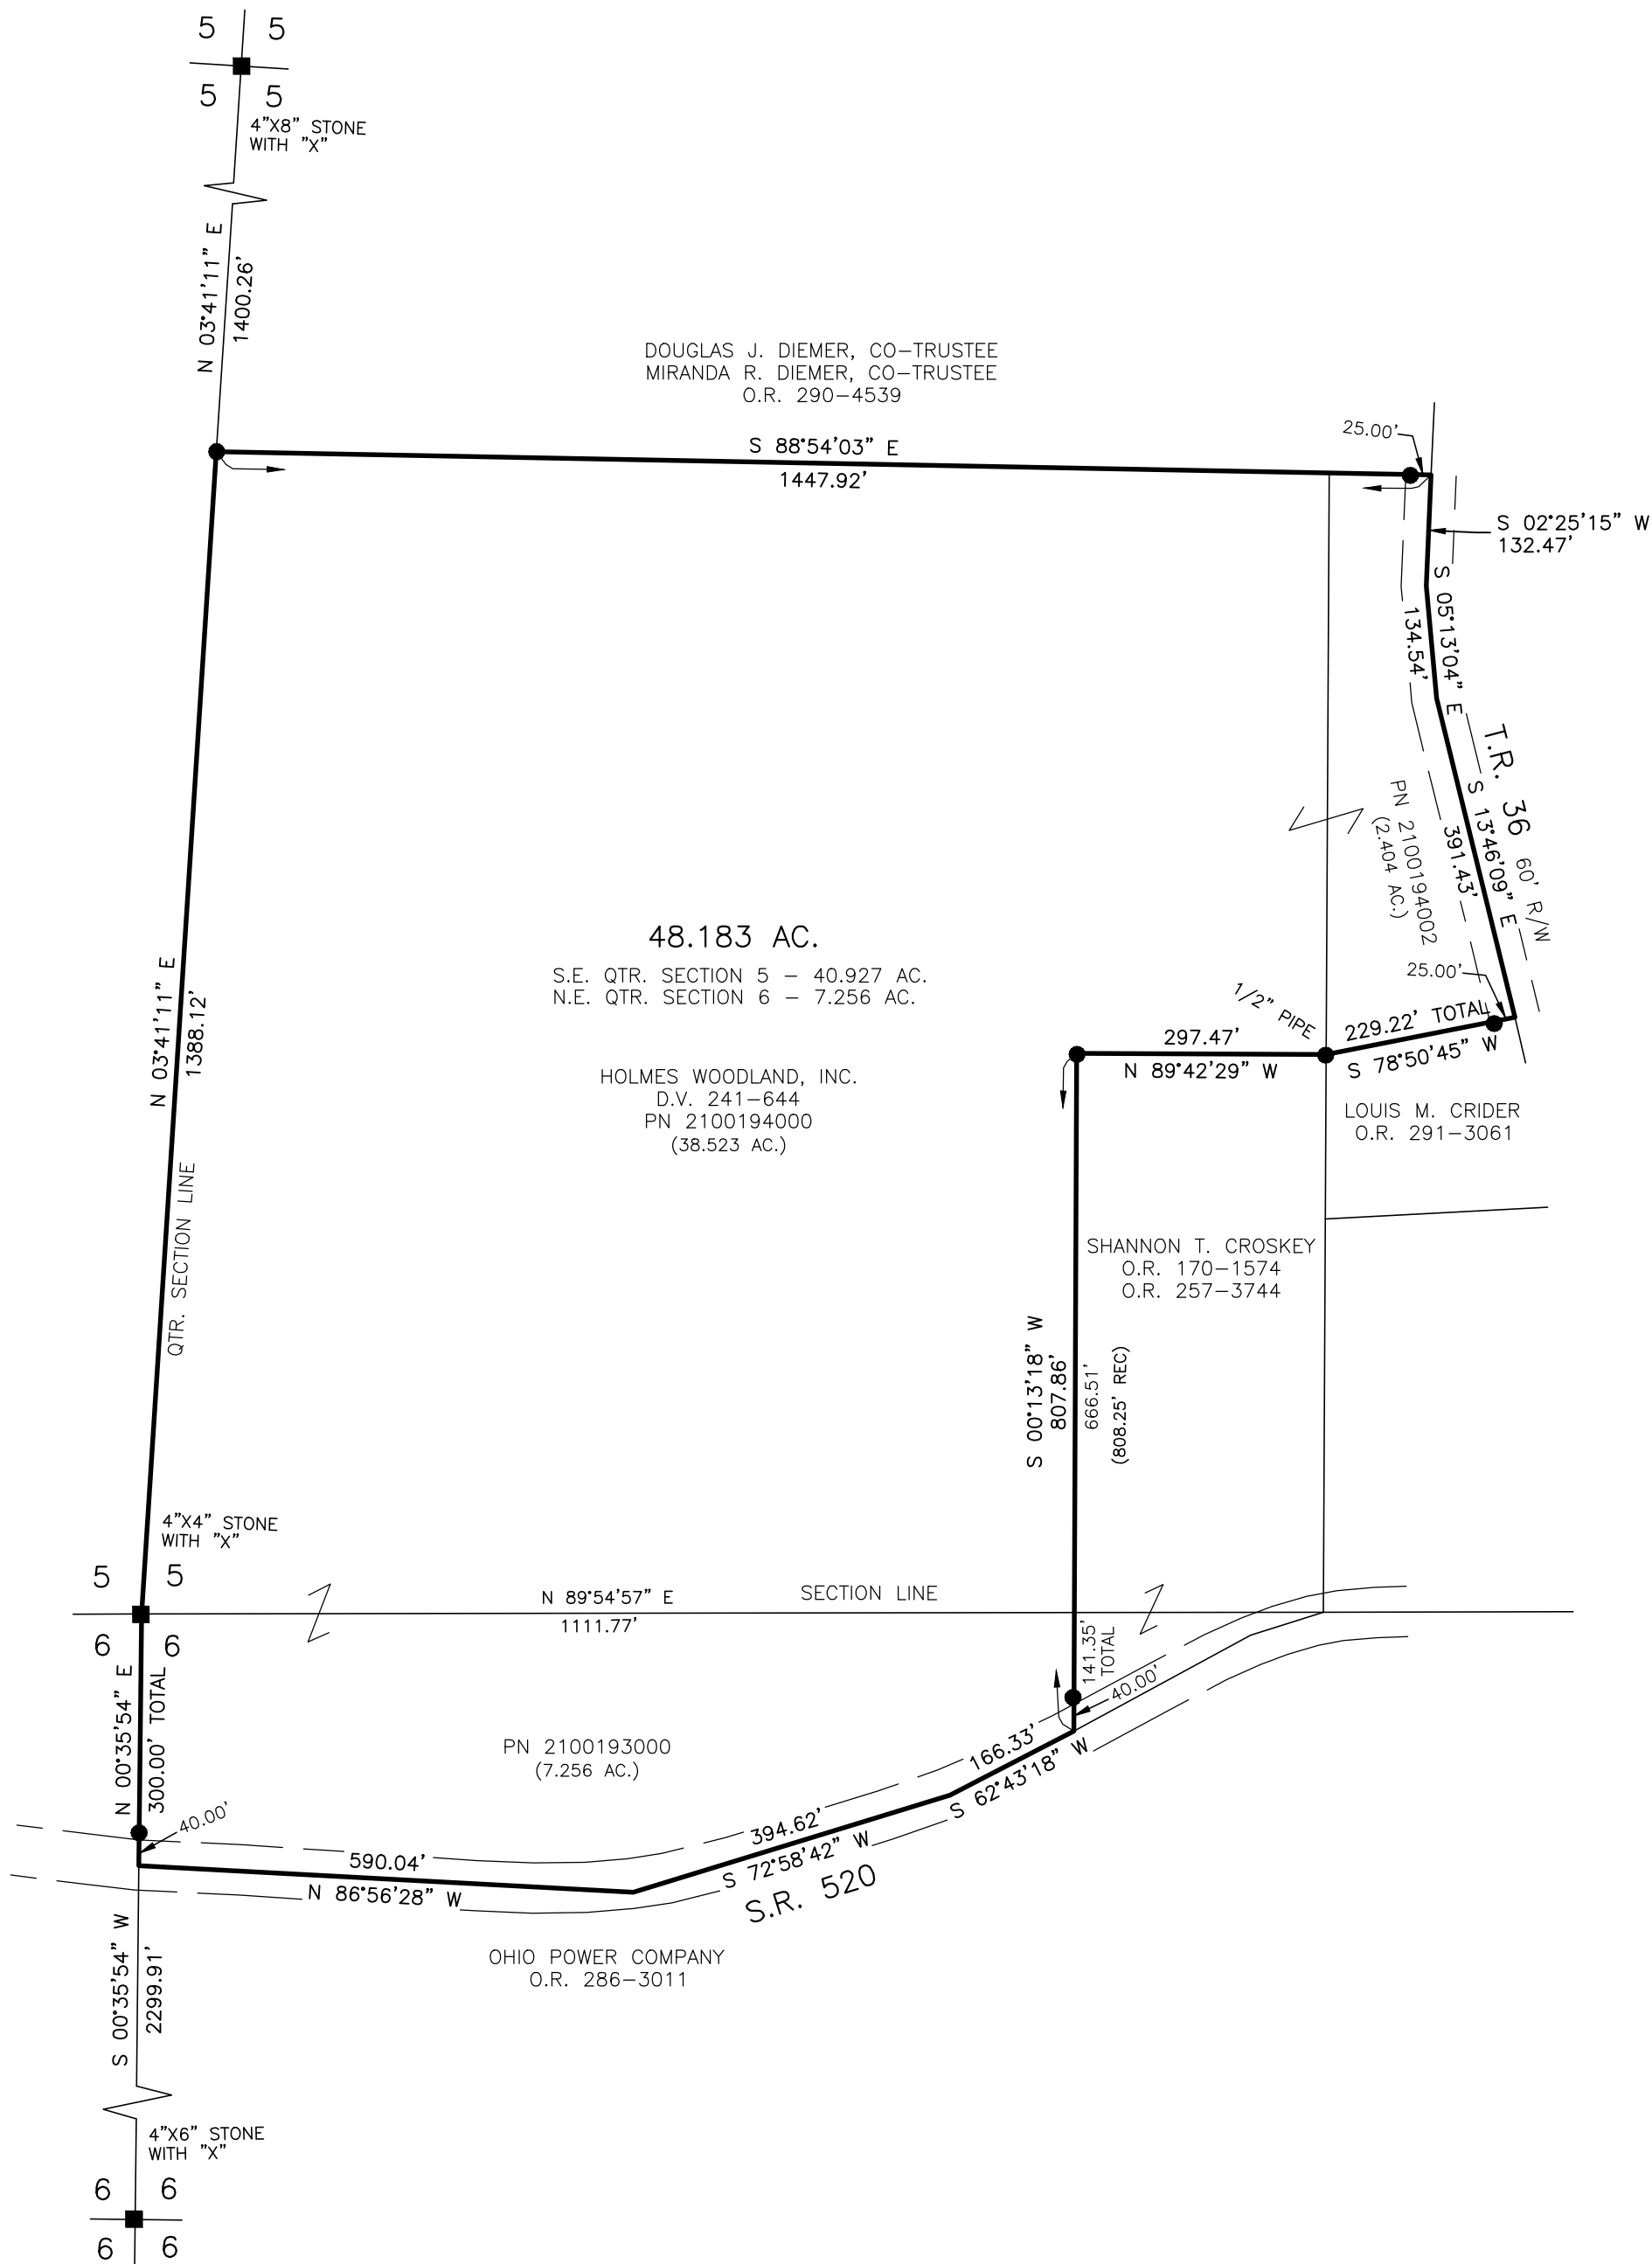

202500003043

B: 19 P: 5612
FILED FOR RECORD IN
HOLMES COUNTY, OH
ANITA HALL, COUNTY RECORDER
08/11/2025 09:37 AM
SMALL PLAT . 40.00
PAGES: 1

ORV 293 Pg 14

APPROVED FOR TRANSFER ONLY
NO SUBDIVISION PLAT REQUIRED
(O.R.C. 711.001 & 711.131)
Lot(s) not for building unless
approved by Board of Health
HOLMES CO. PLANNING COMMISSION
By AO Date 8/4/2025



BAKER SURVEYING, LLC
138 N. CLAY STREET
MILLERSBURG, OHIO 44654
PH. 330-674-4788
EMAIL: bakersurveying@gmail.com

Plat Approved
Holmes County Map Office
8/4/2025 Rg