

WALNUT CREEK TOWNSHIP
N.E. & S.E. QTRS. SECTION 5
T-9 N; R-4 W
HOLMES COUNTY, OHIO

SURVEYED FOR: ALAN GARBER



SCALE: 1"=100'

- 5/8" REBAR FOUND
UNLESS OTHERWISE NOTED
- 5/8" REBAR SET WITH I.D. CAP
○ I.D. CAP MARKED "BAKER 6938"

REFERENCES


O.R. VOL. 176 PAGE 2491
PLAT VOL. 19 PAGE 257



I CERTIFY THIS SURVEY TO BE CORRECT
TO THE BEST OF MY KNOWLEDGE.

Donald C. Baker
DONALD C. BAKER P.S. 6938
DATE: APRIL 17, 2025
KES\TAB
FILE NAME: WORK7\S-167B-25

BASIS OF BEARINGS FROM OHIO STATE PLANE
COORDINATE SYSTEM, NORTH ZONE,
N.A.D. 83, 2011 ADJUSTMENT

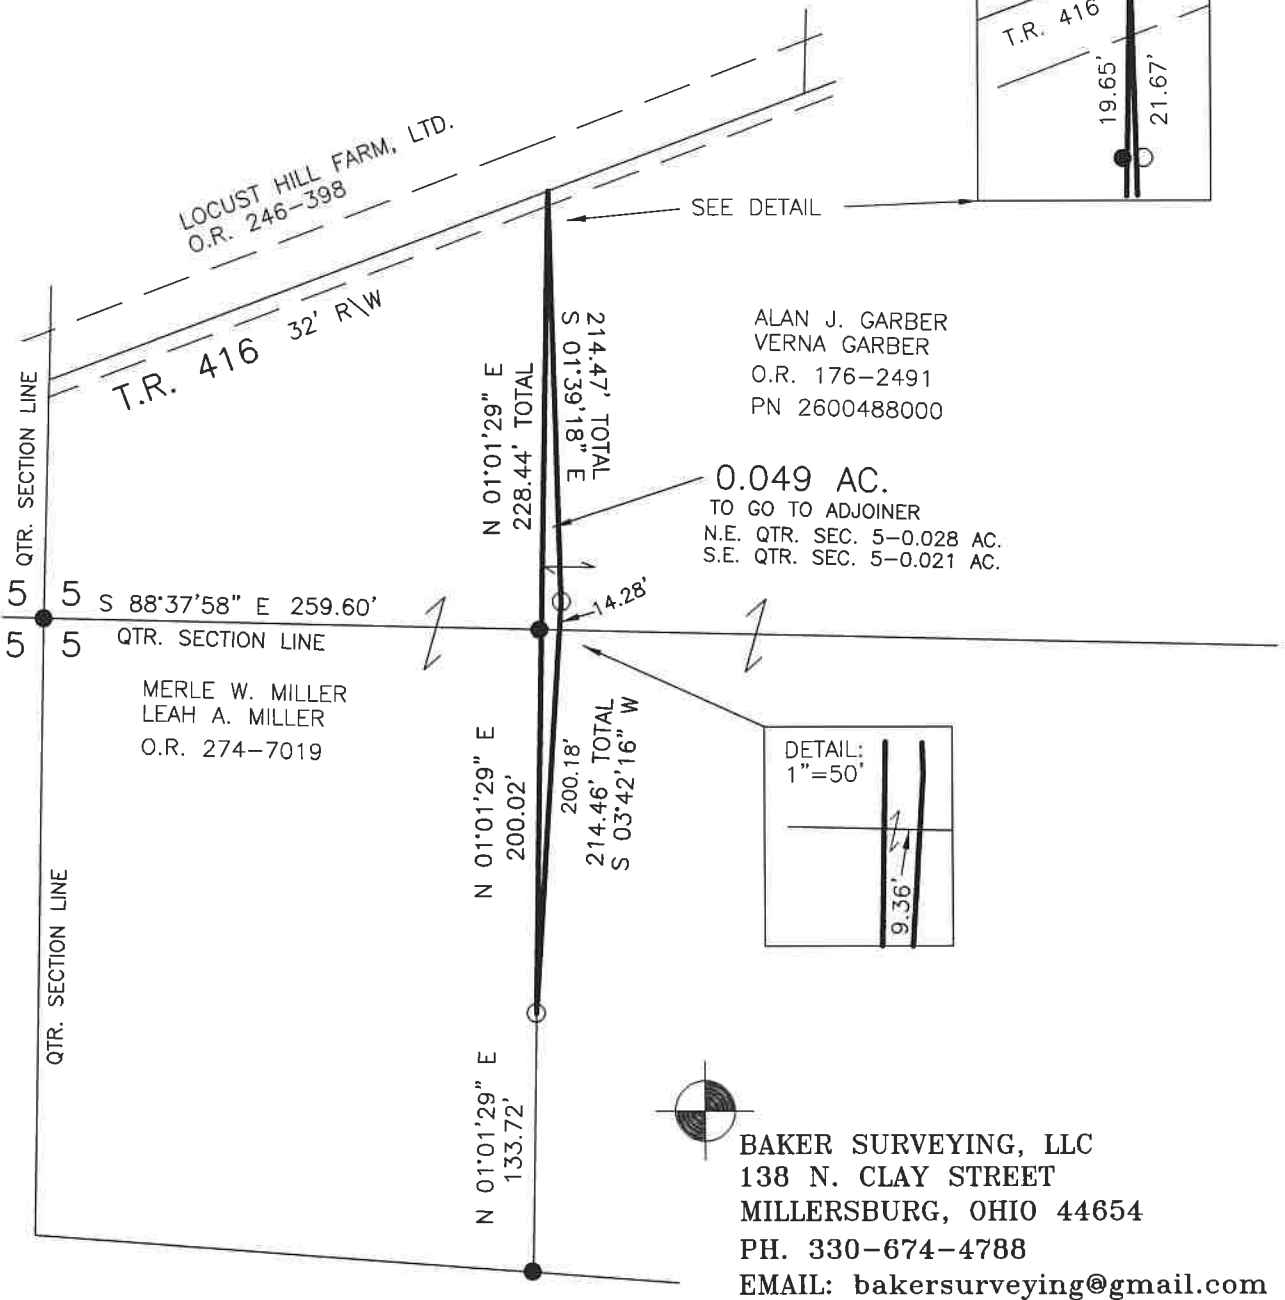

202500003086

B: 19 P: 5615

FILED FOR RECORD IN
HOLMES COUNTY, OH
ANITA HALL, COUNTY RECORDER
08/12/2025 01:58 PM
SMALL PLAT . 40.00
PAGES: 1

ORV 293 Pg 167

APPROVED FOR TRANSFER ONLY
NO SUBDIVISION PLAT REQUIRED
(O.R.C. 711.001 & 711.131)
Lot(s) not for building unless
approved by Board of Health
HOLMES CO. PLANNING COMMISSION
By AO Date 8/1/2025



Plat Approved
Holmes County Map Office
8/1/2025 MM