


RICHLAND TOWNSHIP
S.W. QTR. SECTION 12
N.W. QTR. SECTION 19
T-8 N; R-9 W
HOLMES COUNTY, OHIO

SURVEYED FOR: DUANE SCHOPFER

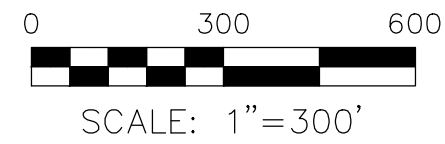


- STONE FOUND
- ▲ R.R. SPIKE FOUND
- 5/8" REBAR FOUND
UNLESS OTHERWISE NOTED
- 5/8" REBAR SET WITH I.D. CAP
- I.D. CAP MARKED "BAKER 6938"

BASIS OF BEARINGS FROM OHIO STATE PLANE
COORDINATE SYSTEM, NORTH ZONE,
N.A.D. 83, 2011 ADJUSTMENT



REFERENCES

O.R. VOL. 255 PAGE 4393
PLAT VOL. 19 PAGE 2926

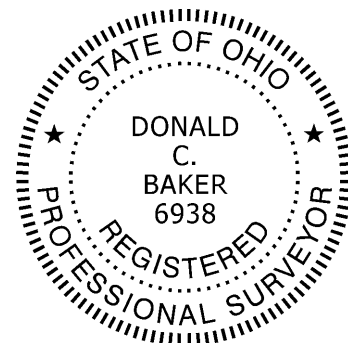

I CERTIFY THIS SURVEY TO BE CORRECT
TO THE BEST OF MY KNOWLEDGE.

Donald C. Baker
DONALD C. BAKER P.S. 6938
DATE: NOV. 12, 2024
KES
FILE NAME: WORK7\S-577-24

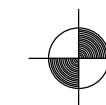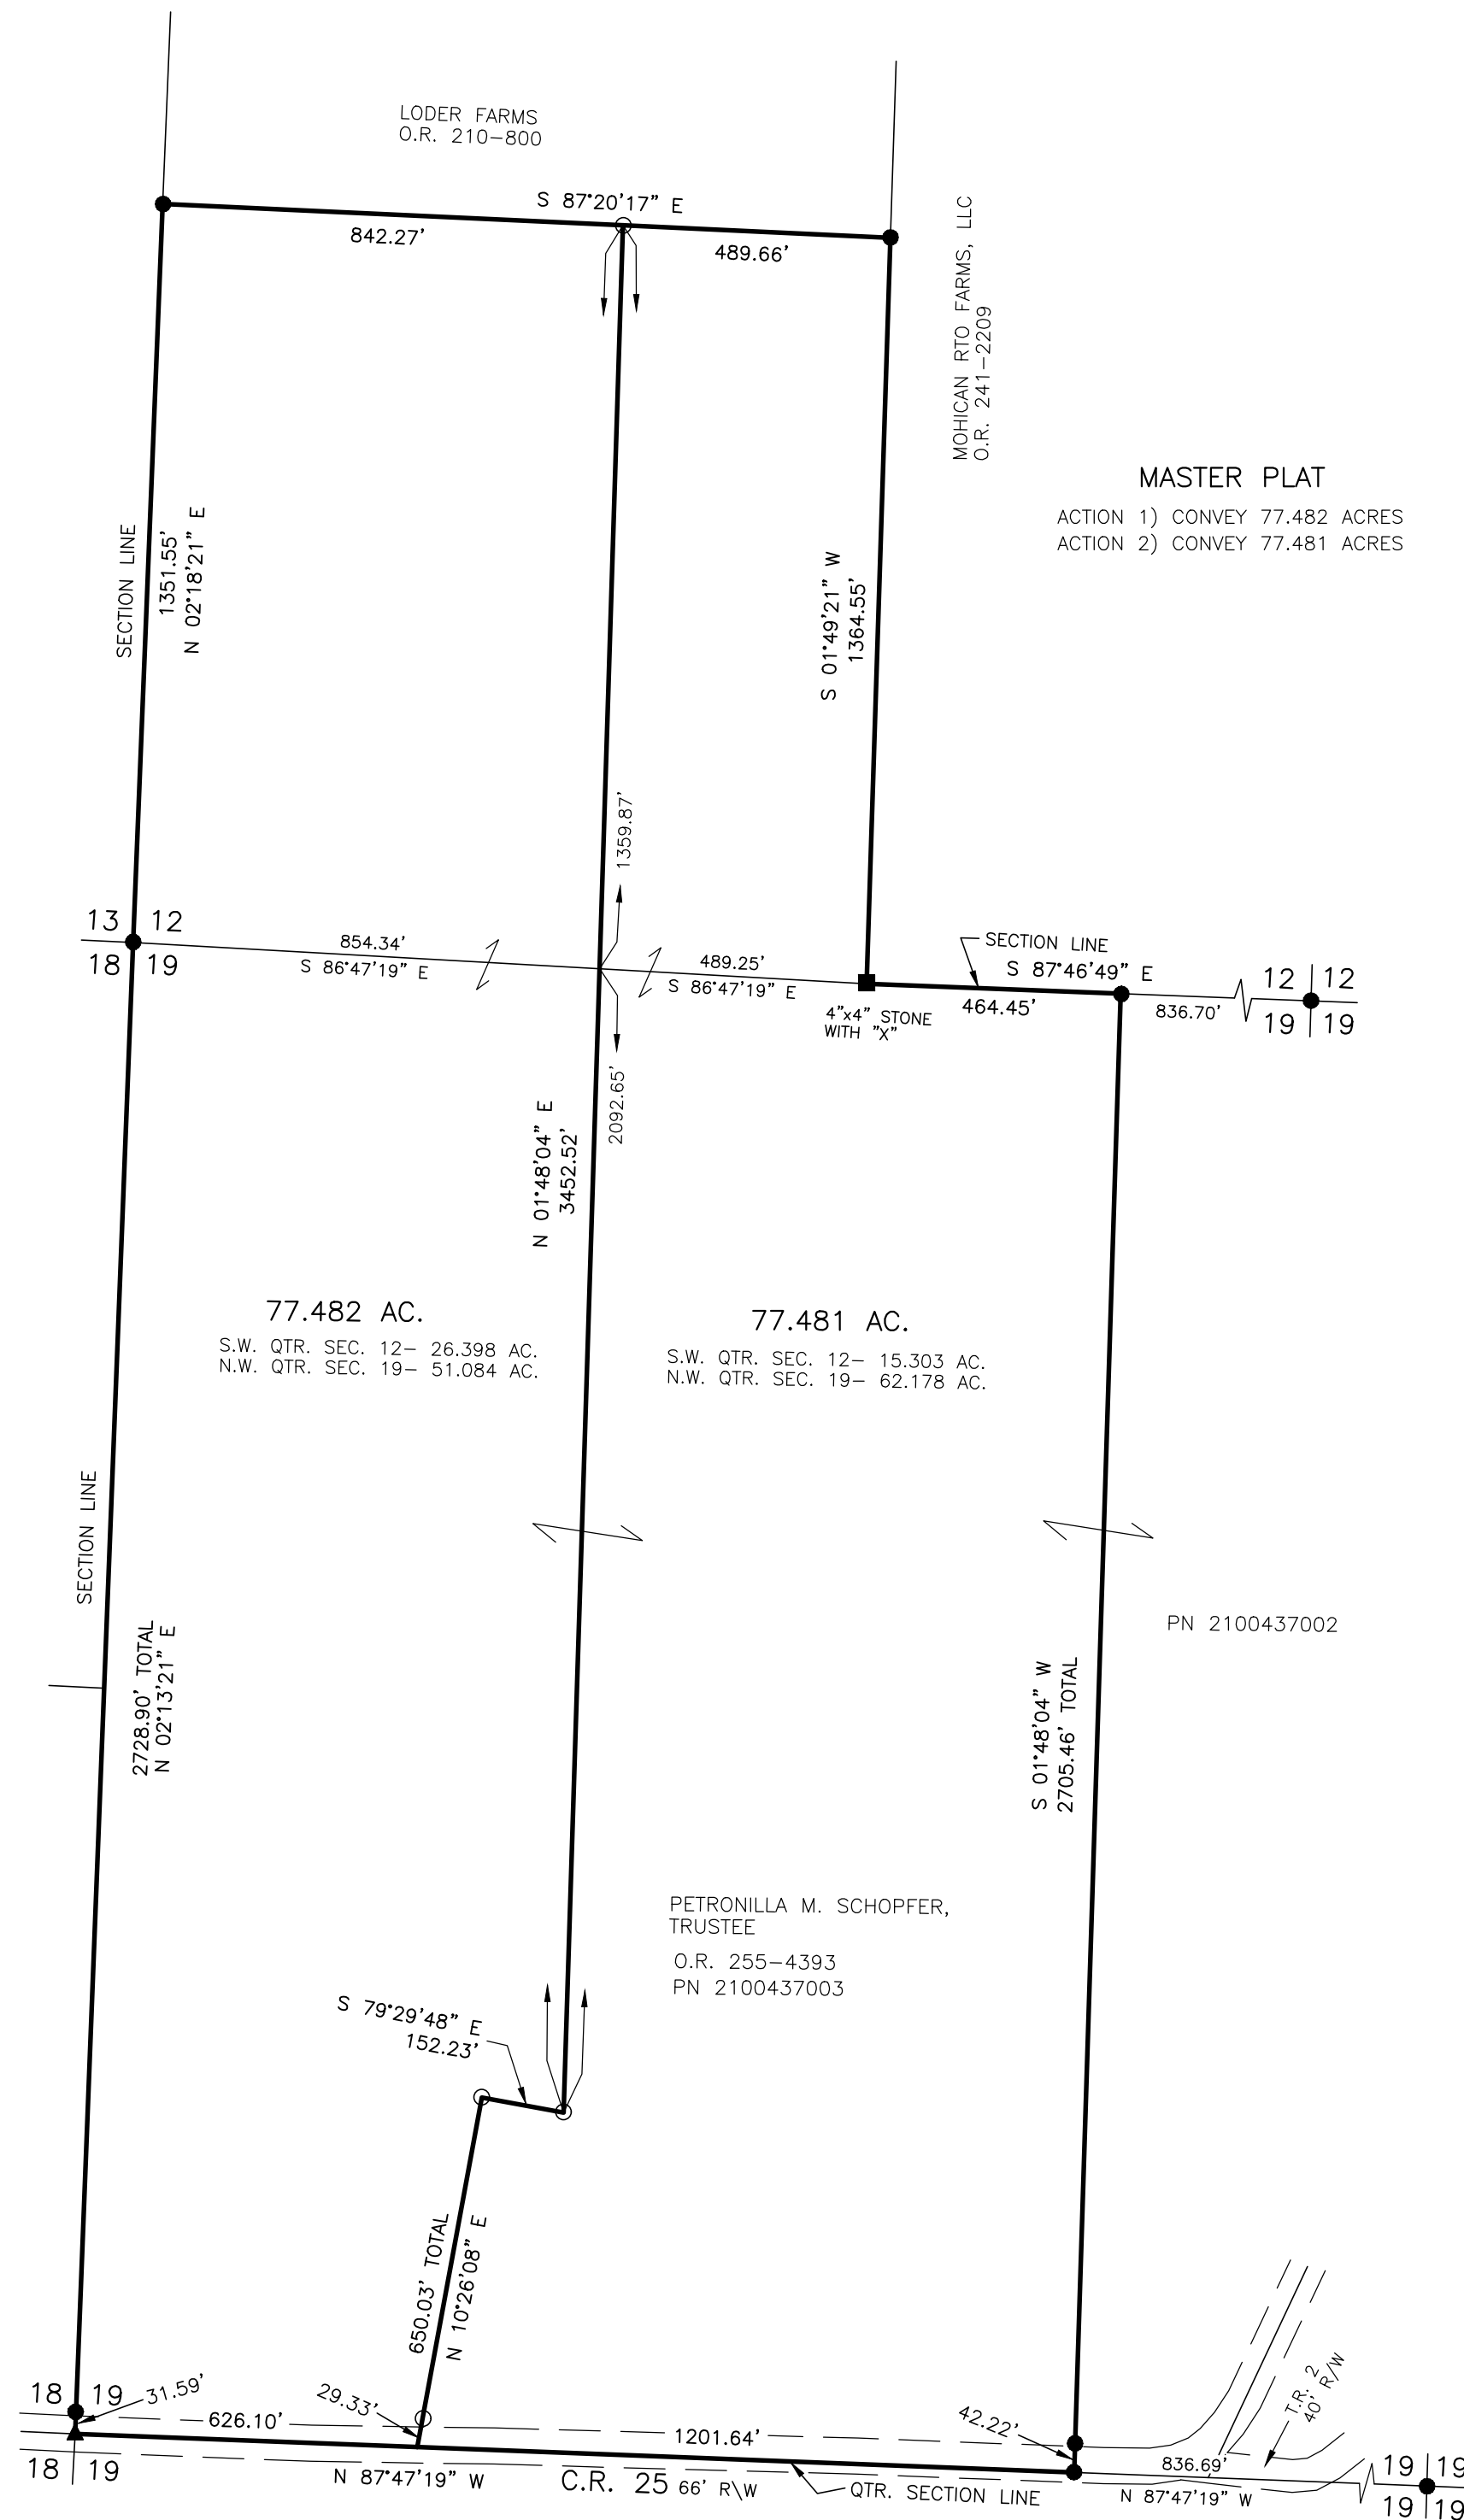

BAKER SURVEYING, LLC
138 N. CLAY STREET
MILLERSBURG, OHIO 44654
PH. 330-674-4788
EMAIL: bakersurveying@gmail.com

202500003105

B: 19 P: 5616
FILED FOR RECORD IN
HOLMES COUNTY, OH
ANITA HALL, COUNTY RECORDER
08/13/2025 02:49 PM
SMALL PLAT . 40.00
PAGES: 1

ORV 293 Pg 265
ORV 293 Pg 269

APPROVED FOR TRANSFER ONLY
NO SUBDIVISION PLAT REQUIRED
(O.R.C. 711.001 & 711.131)
Lot(s) not for building unless
approved by Board of Health
HOLMES CO. PLANNING COMMISSION
By AO Date 8/7/2025



Plat Approved
Holmes County Map Office
8/6/2025 Rg