


SALT CREEK TOWNSHIP
N.W., S.W., & S.E. QTRS. SECTION 7
T-14 N; R-12 W
HOLMES COUNTY, OHIO

SURVEYED FOR: FEIKERT SAND & GRAVEL


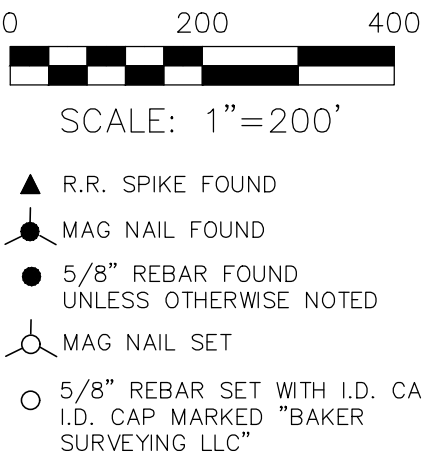


202500003116
B: 19 P: 5617
FILED FOR RECORD IN
HOLMES COUNTY, OH
ANITA HALL, COUNTY RECORDER
08/14/2025 02:57 PM
SMALL PLAT . 40.00
PAGES: 1
ORV 293 Pg 300

REFERENCES


DEED VOL. 270 PAGE 969
O.R. VOL. 282 PAGE 389
O.R. VOL. 251 PAGE 2471
O.R. VOL. 171 PAGE 2307
O.R. VOL. 199 PAGE 668
O.R. VOL. 274 PAGE 2986
PLAT VOL. 2 PAGE 569
PLAT VOL. 2 PAGE 380
PLAT VOL. 19 PAGE 1117
PLAT VOL. 19 PAGE 50
PLAT VOL. 2 PAGE 654

BASIS OF BEARINGS FROM OHIO STATE PLANE
COORDINATE SYSTEM, NORTH ZONE,
N.A.D. 83, 2011 ADJUSTMENT

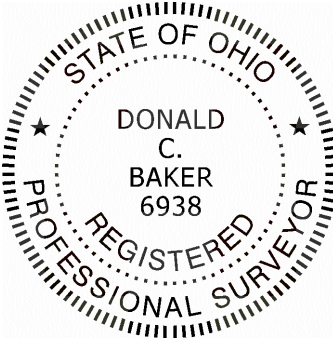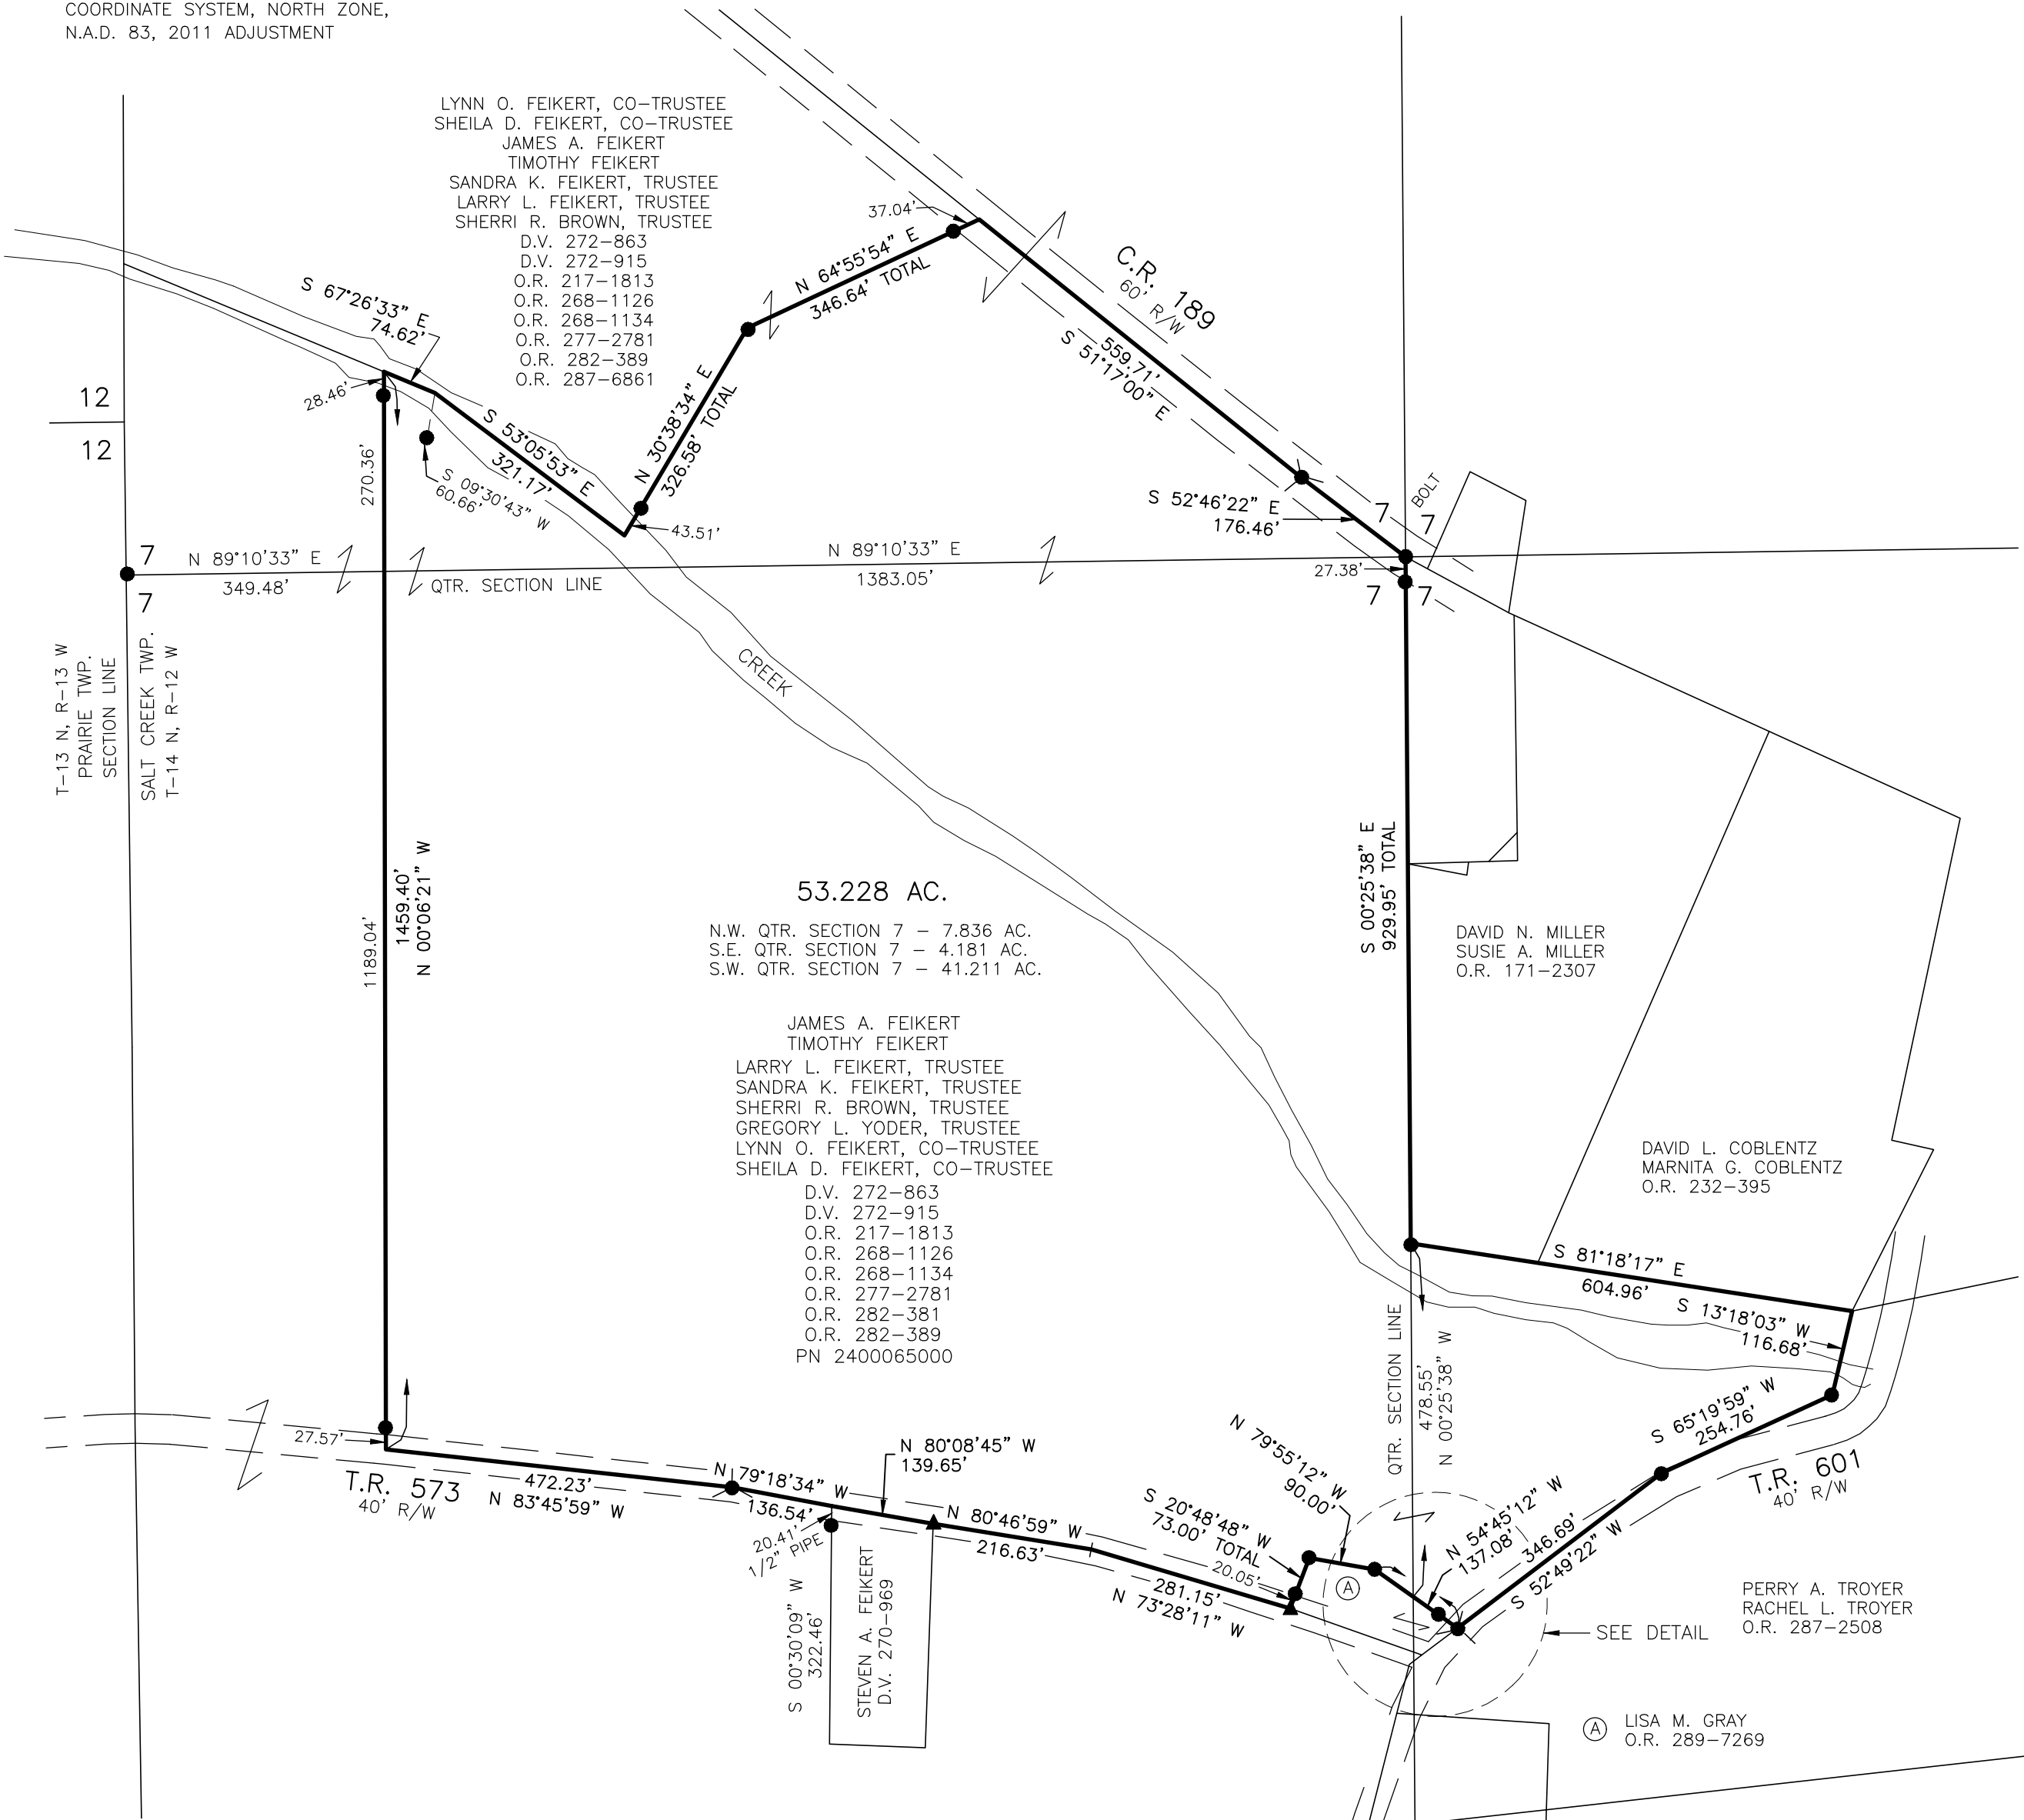

I CERTIFY THIS SURVEY TO BE CORRECT
TO THE BEST OF MY KNOWLEDGE.

Donald C. Baker
DONALD C. BAKER P.S. 6938
FIELD WORK COMPLETED NOV. 9, 2023
REVISED DATE: JULY 21, 2025
ALG\TAB
FILE NAME: WORK5\S-382-25\CNK

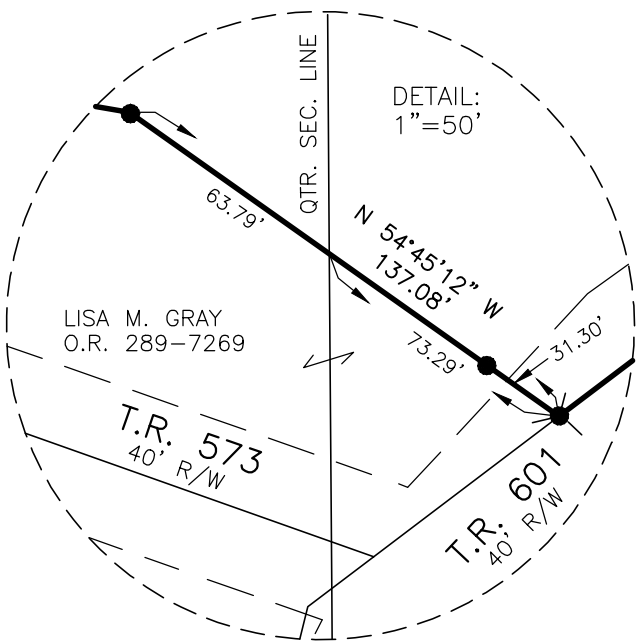

BAKER SURVEYING, LLC
138 N. CLAY STREET
MILLERSBURG, OHIO 44654
PH. 330-674-4788
EMAIL: bakersurveying@gmail.com

APPROVED FOR TRANSFER ONLY
NO SUBDIVISION PLAT REQUIRED
(O.R.C. 711.001 & 711.131)
Lot(s) not for building unless
approved by Board of Health
HOLMES CO. PLANNING COMMISSION
By AO Date 8/12/2025



Plat Approved
Holmes County Map Office
8/11/2025 MM