

PAINT TOWNSHIP
4TH QTR. LOT 6
T-10 N; R-5 W
HOLMES COUNTY, OHIO

SURVEYED FOR: KAUFMAN REALTY

REFERENCES


O.R. VOL. 264 PAGE 5608
O.R. VOL. 291 PAGE 2559
PLAT VOL. 19 PAGE 5492
PLAT VOL. 19 PAGE 3524

BASIS OF BEARINGS FROM OHIO STATE PLANE
COORDINATE SYSTEM, NORTH ZONE,
N.A.D. 83, 2011 ADJUSTMENT




SCALE: 1"=200'

- 5/8" REBAR FOUND
UNLESS OTHERWISE NOTED
- 5/8" REBAR SET WITH I.D. CAP
I.D. CAP MARKED "BAKER
SURVEYING LLC"

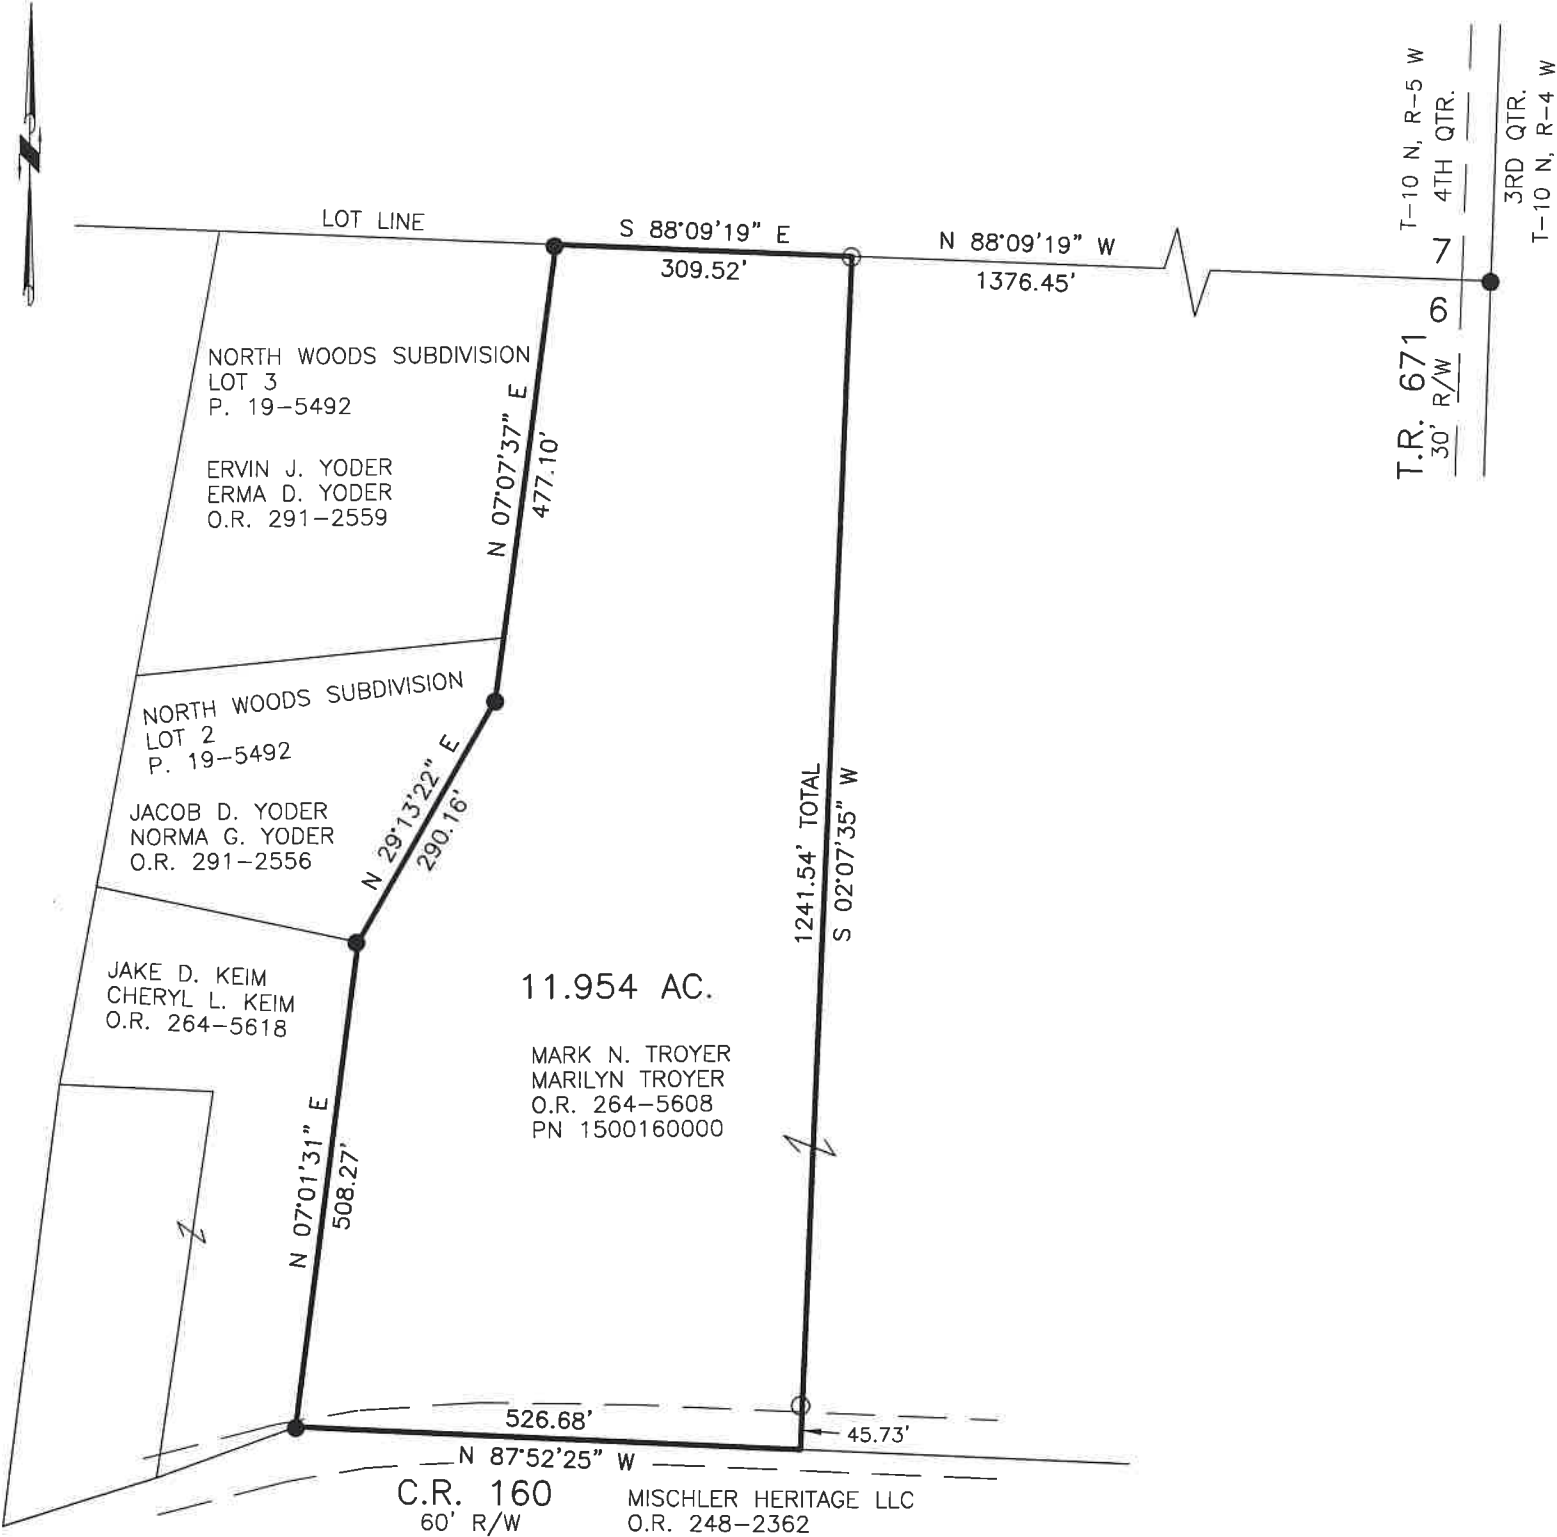

I CERTIFY THIS SURVEY TO BE CORRECT
TO THE BEST OF MY KNOWLEDGE.

Donald C. Baker
DONALD C. BAKER P.S. 6938
DATE: JULY 17, 2025
KES
FILE NAME: WORK7\S-75-25\CNK\SMC

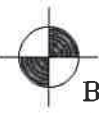

BAKER SURVEYING, LLC
138 N. CLAY STREET
MILLERSBURG, OHIO 44654
PH. 330-674-4788
EMAIL: bakersurveying@gmail.com

202500003278
B: 19 P: 5623
FILED FOR RECORD IN
HOLMES COUNTY, OH
ANITA HALL, COUNTY RECORDER
08/25/2025 09:43 AM
SMALL PLAT . 40.00
PAGES: 1
ORV 293 Pg 1230

APPROVED FOR TRANSFER ONLY
NO SUBDIVISION PLAT REQUIRED
(O.R.C. 711.001 & 711.131)
Lot(s) not for building unless
approved by Board of Health
HOLMES CO. PLANNING COMMISSION
By AO Date 7/29/2025



Plat Approved
Holmes County Map Office
7/28/2025 MM